





Exterior Elevation Front



Exterior Elevation Back

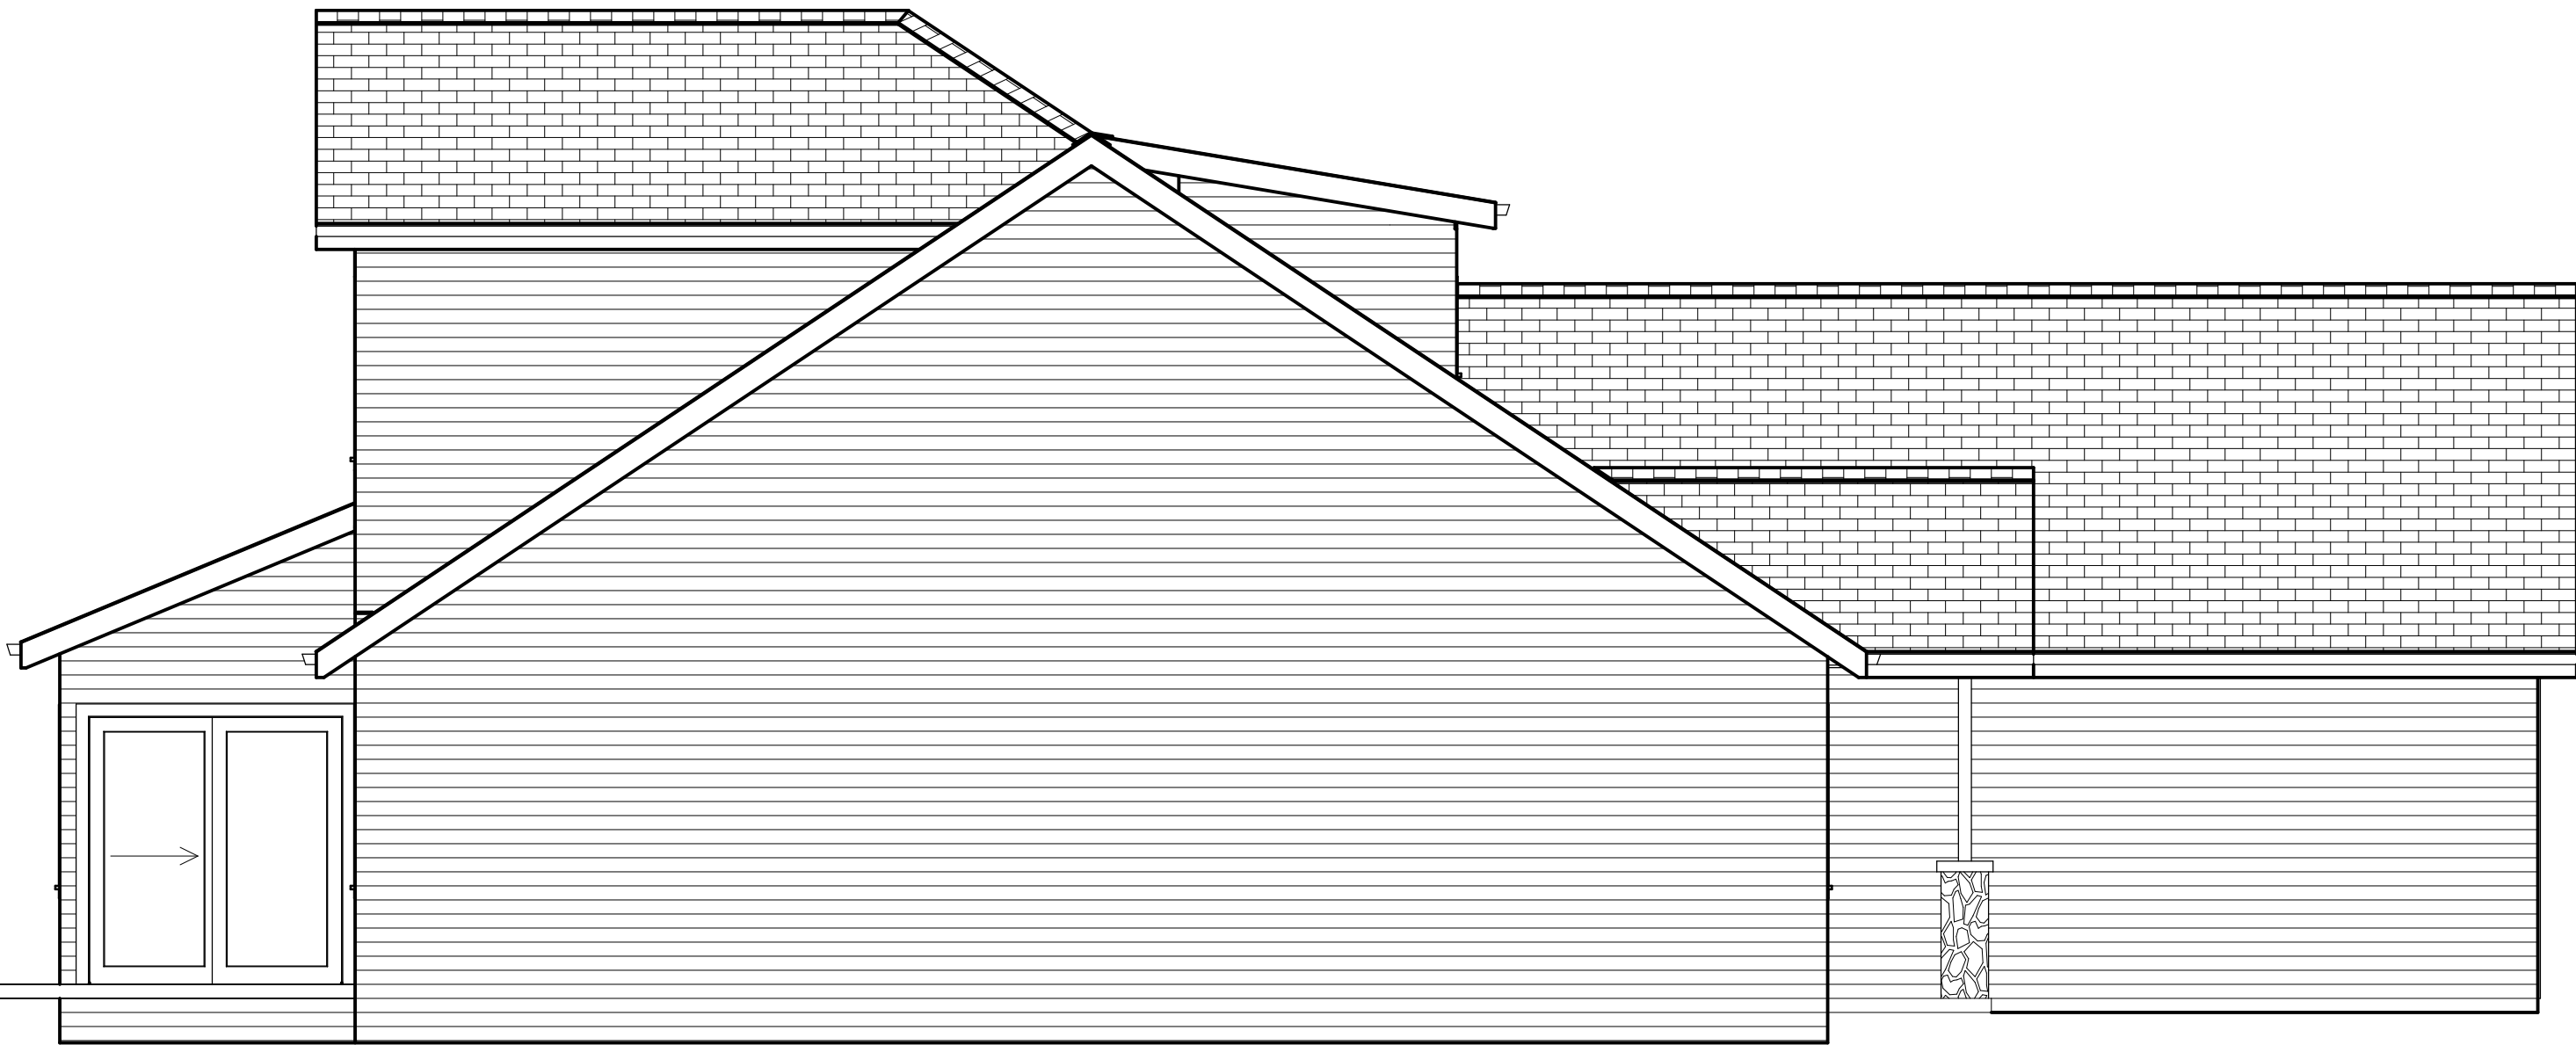

Exterior Elevation Left

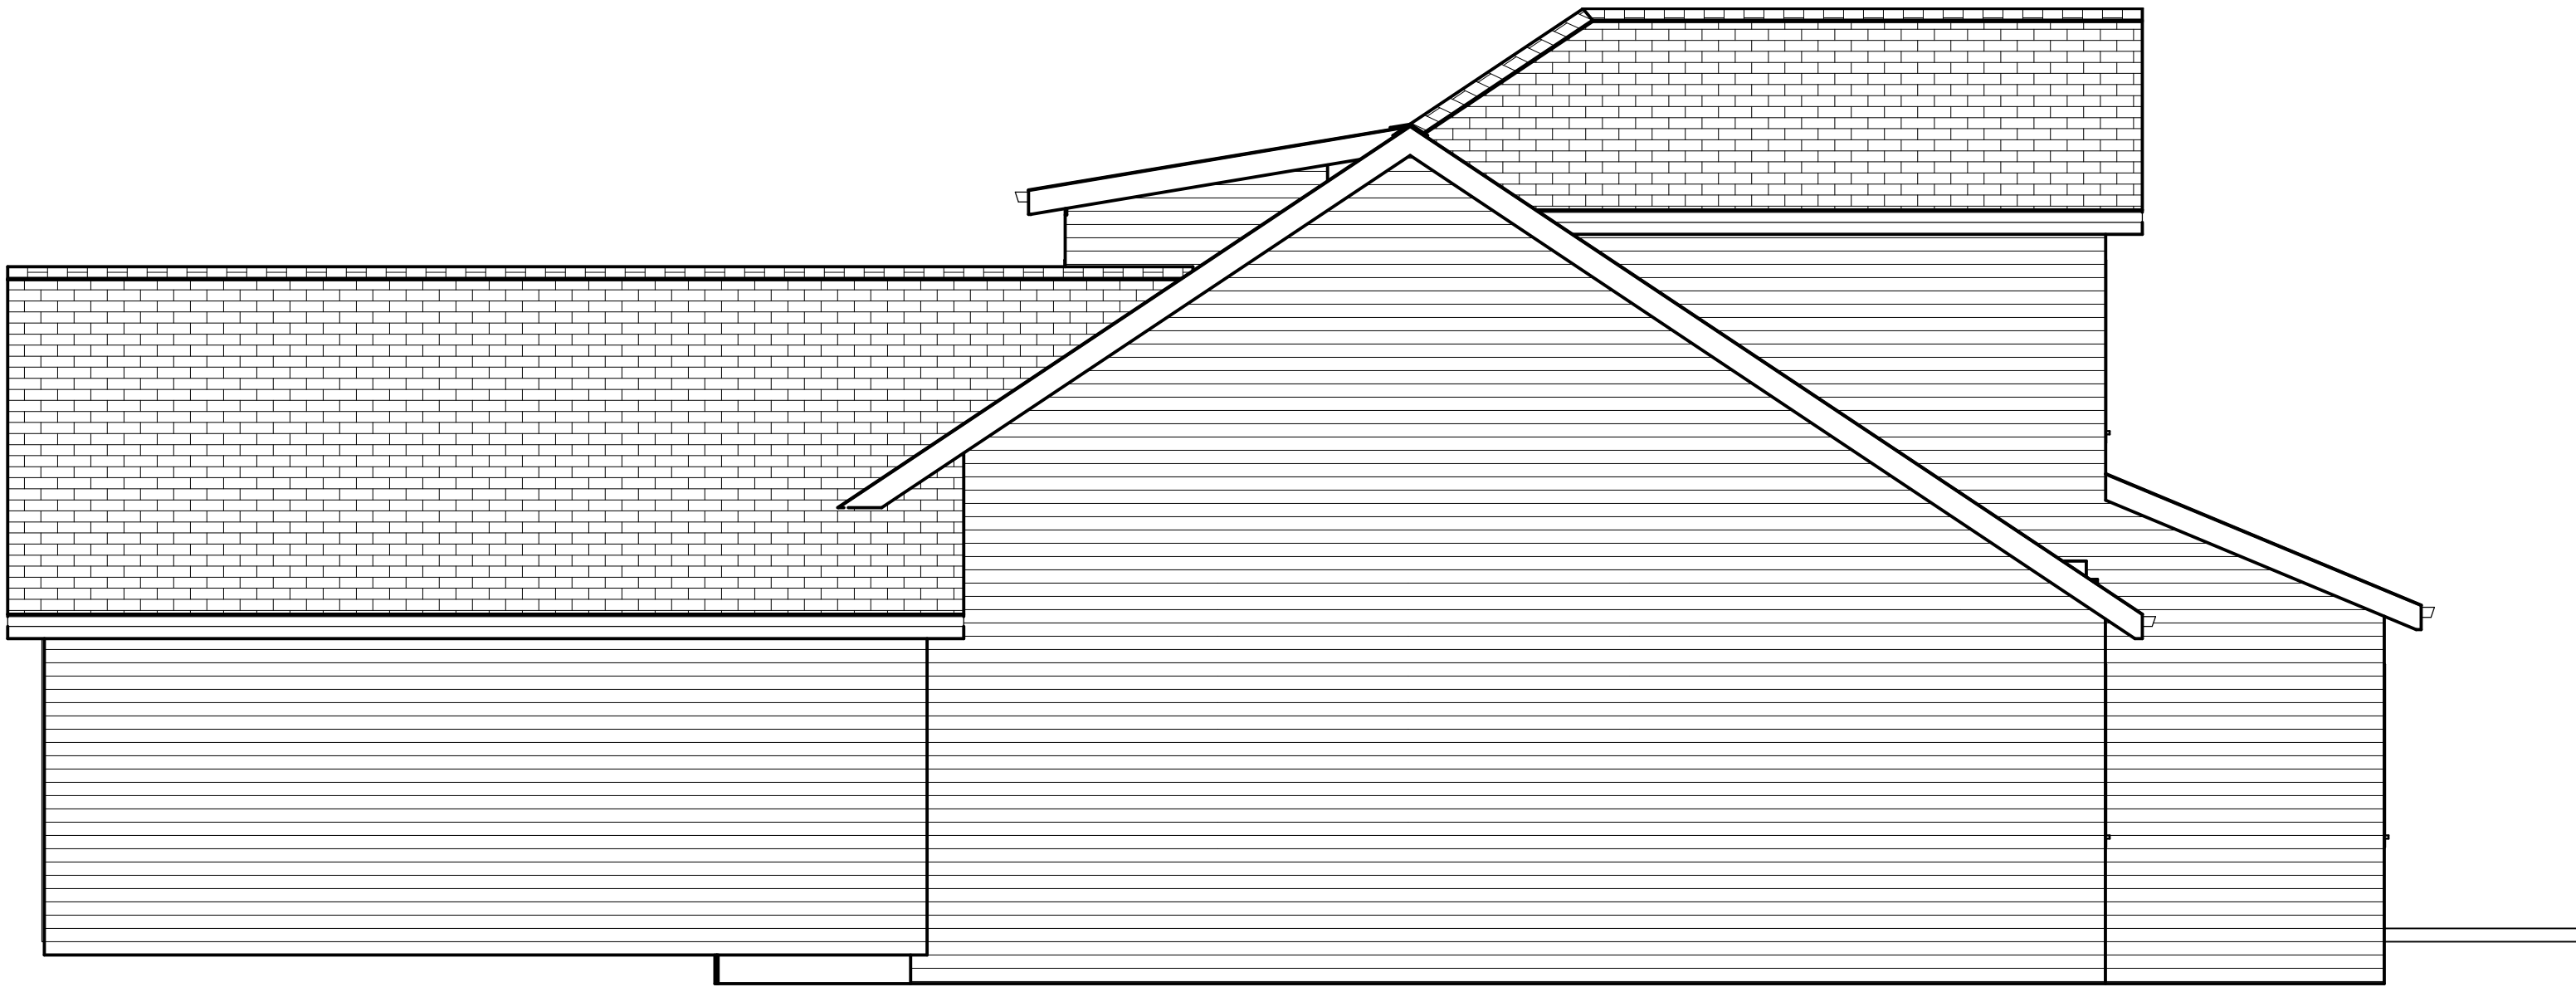

Exterior Elevation Right

REVISION TABLE		DESCRIPTION
NUMBER	DATE	REVISOR

Project Overview

DATE:

4/10/2024


SCALE:

SHEET:

P-1

DRAWINGS PROVIDED BY:

SHEET:

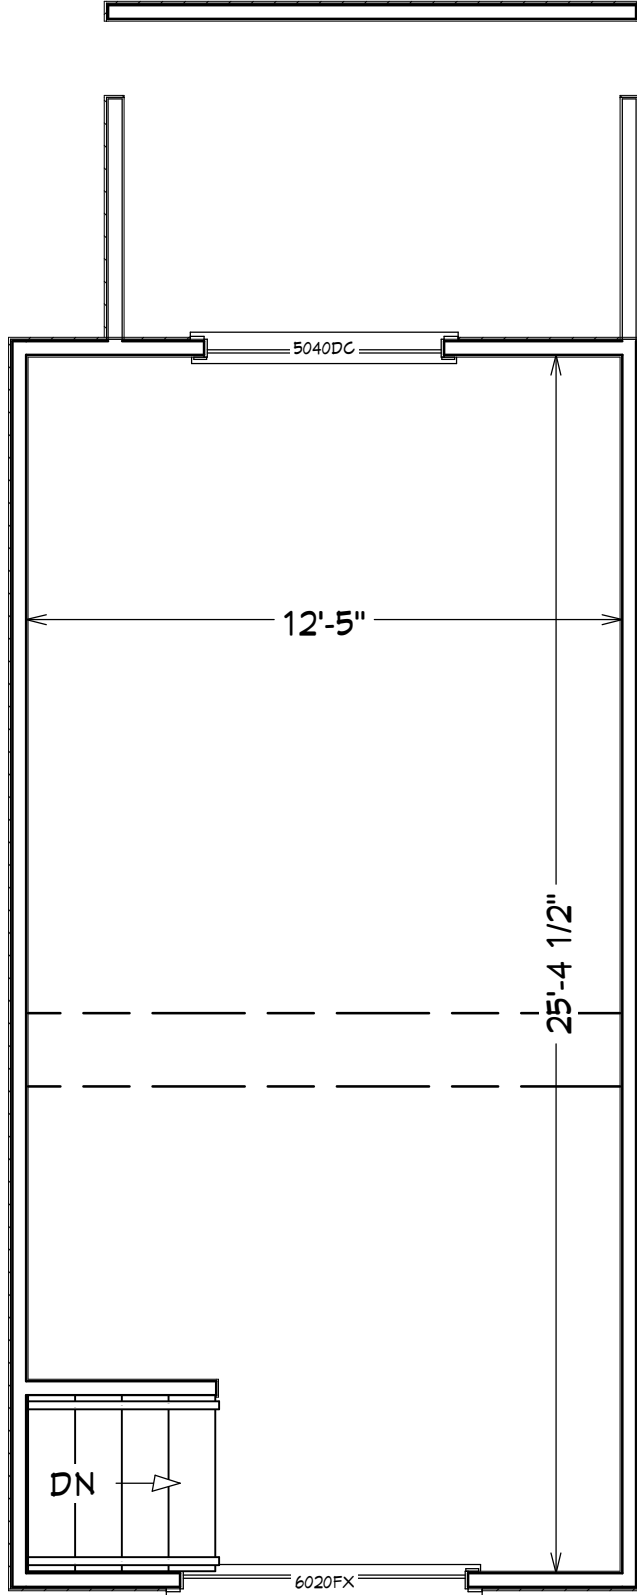

LIVING AREA
337 SQ FT



2nd Floor

REVISION TABLE		REVISED BY		DESCRIPTION	
NUMBER	DATE				

DRAWINGS PROVIDED BY:

DATE:

4/10/2024

SCALE:

SHEET: