



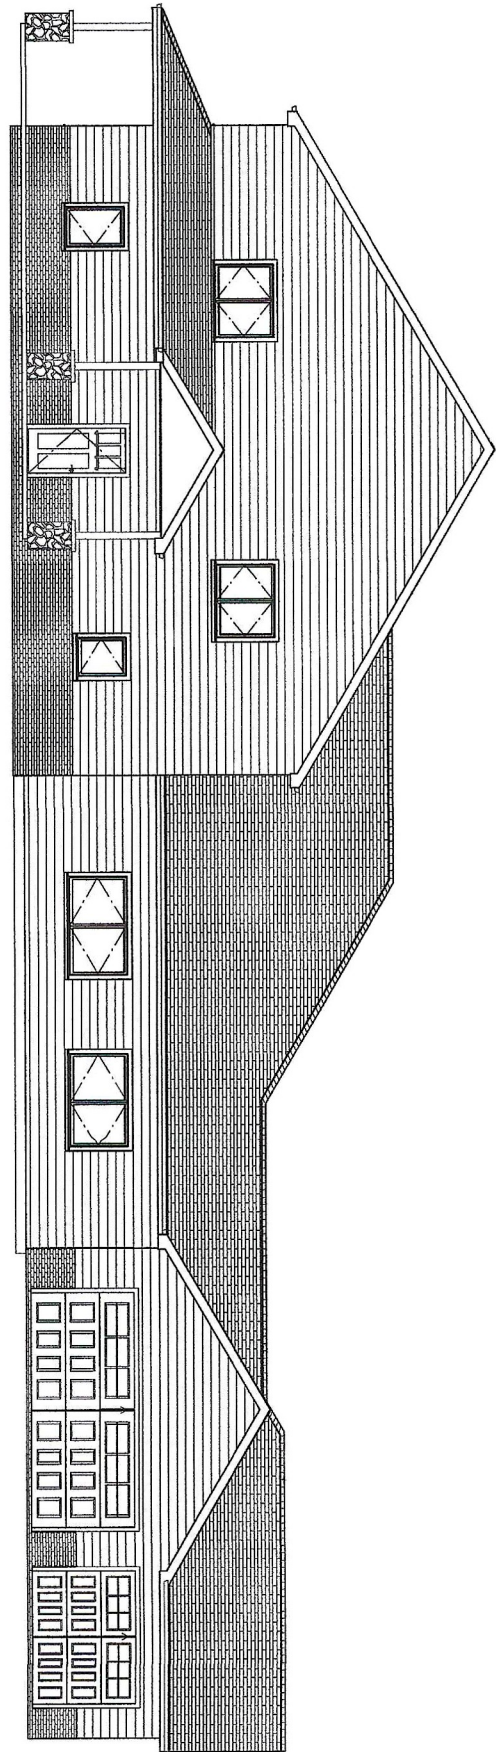

E1 EXTERIOR ELEVATION FRONT
1/4" = 1 FT

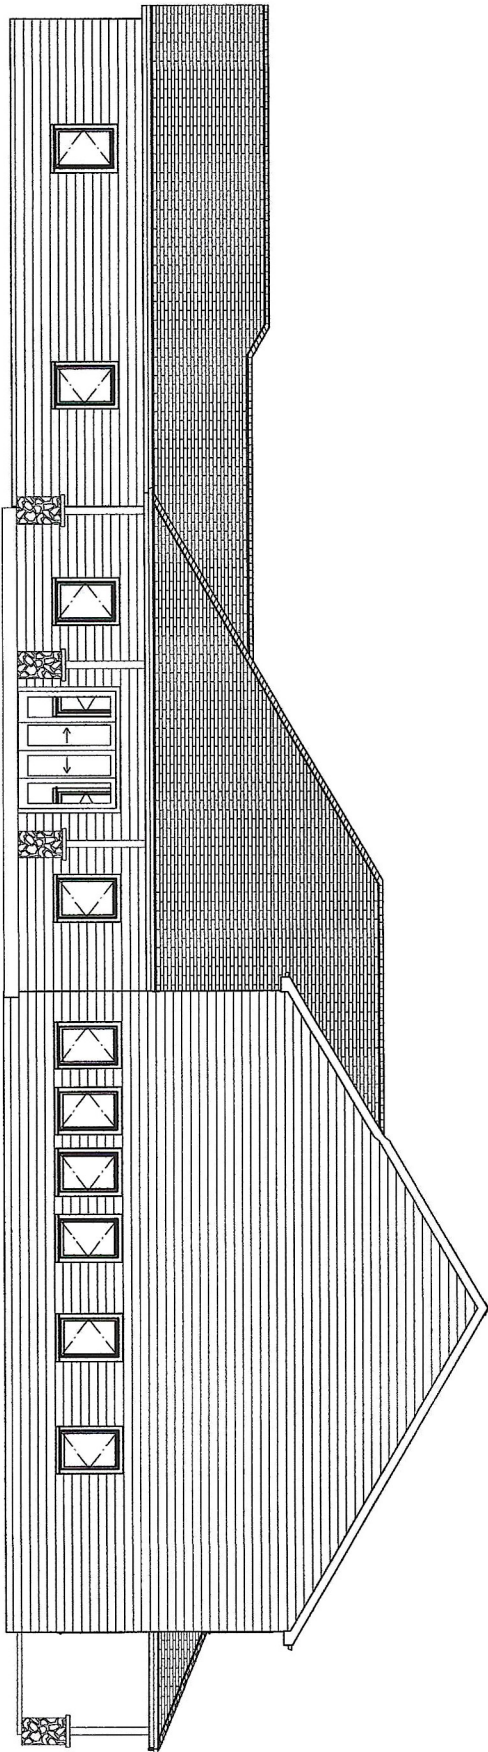

E3 EXTERIOR ELEVATION BACK
1/4" = 1 FT

REVISION TABLE			
NUMBER	DATE	REVISED BY	DESCRIPTION

Project Overview


DRAWINGS PROVIDED BY:
Jason Graber
N-G CONSTRUCTION
(260) 433-5121
(260) 433-4230

DATE:
9/12/2025


SCALE:

SHEET:

P-1

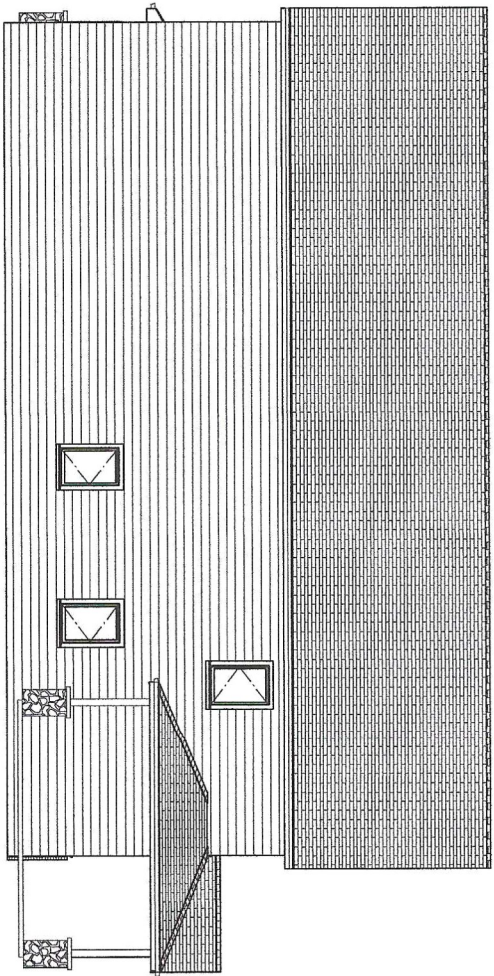

E2 EXTERIOR ELEVATION LEFT
7/4 IN = 1 FT

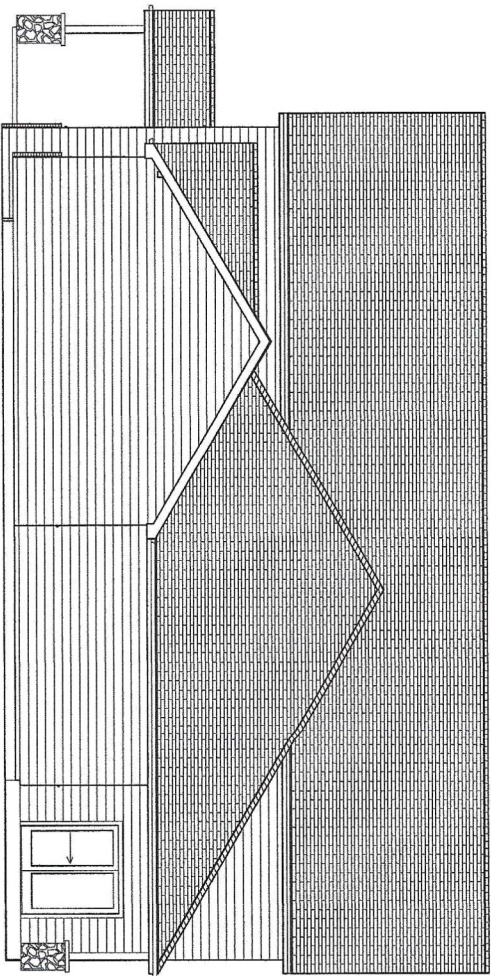

E4 EXTERIOR ELEVATION RIGHT
7/4 IN = 1 FT

REVISION TABLE			
NUMBER	DATE	REVISOR	DESCRIPTION


DRAWINGS PROVIDED BY:

DATE:

9/12/2025

SCALE:

SHEET:

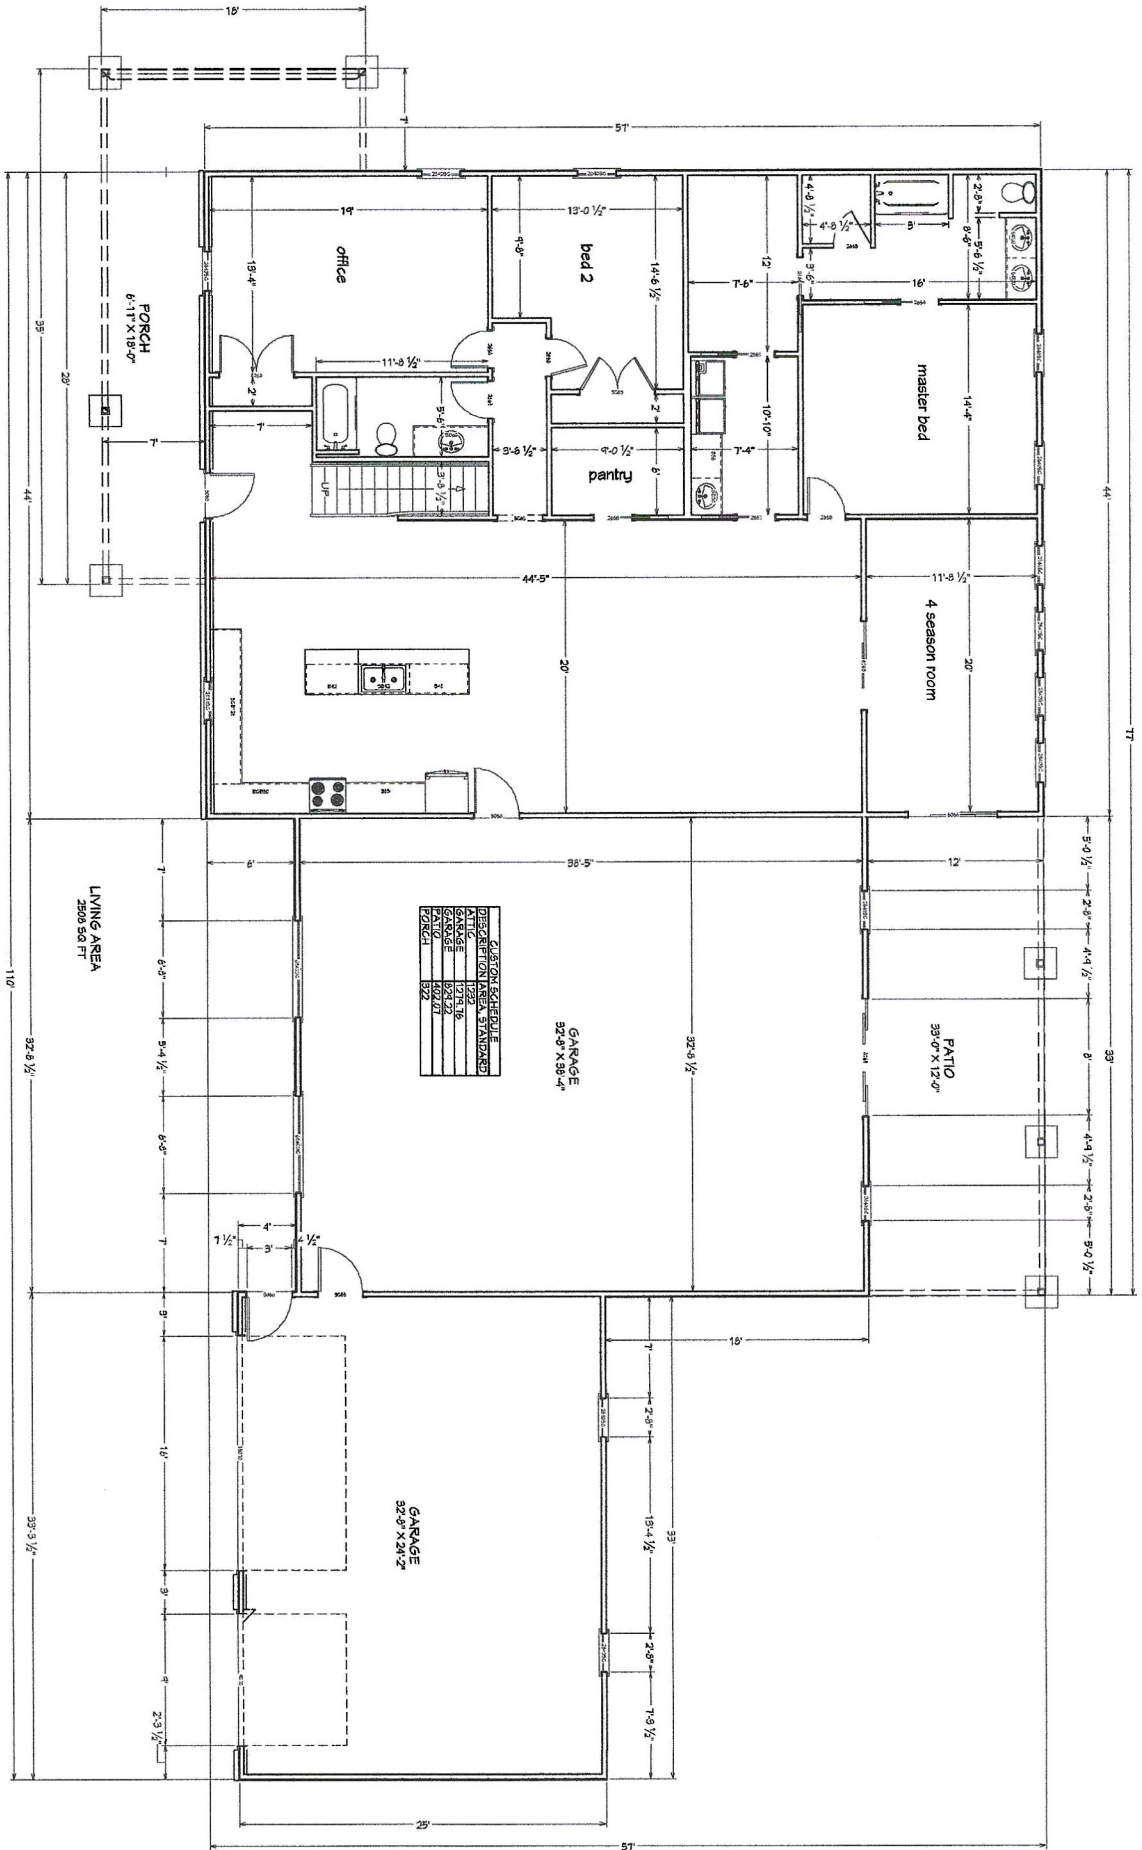

1ST FLOOR
1/4 IN = 1 FT

SHEET:

SCALE:

DATE:

9/12/2025

DRAWINGS PROVIDED BY:



REVISION TABLE			
NUMBER	DATE	REVISION	DESCRIPTION

