




Exterior Elevation Front

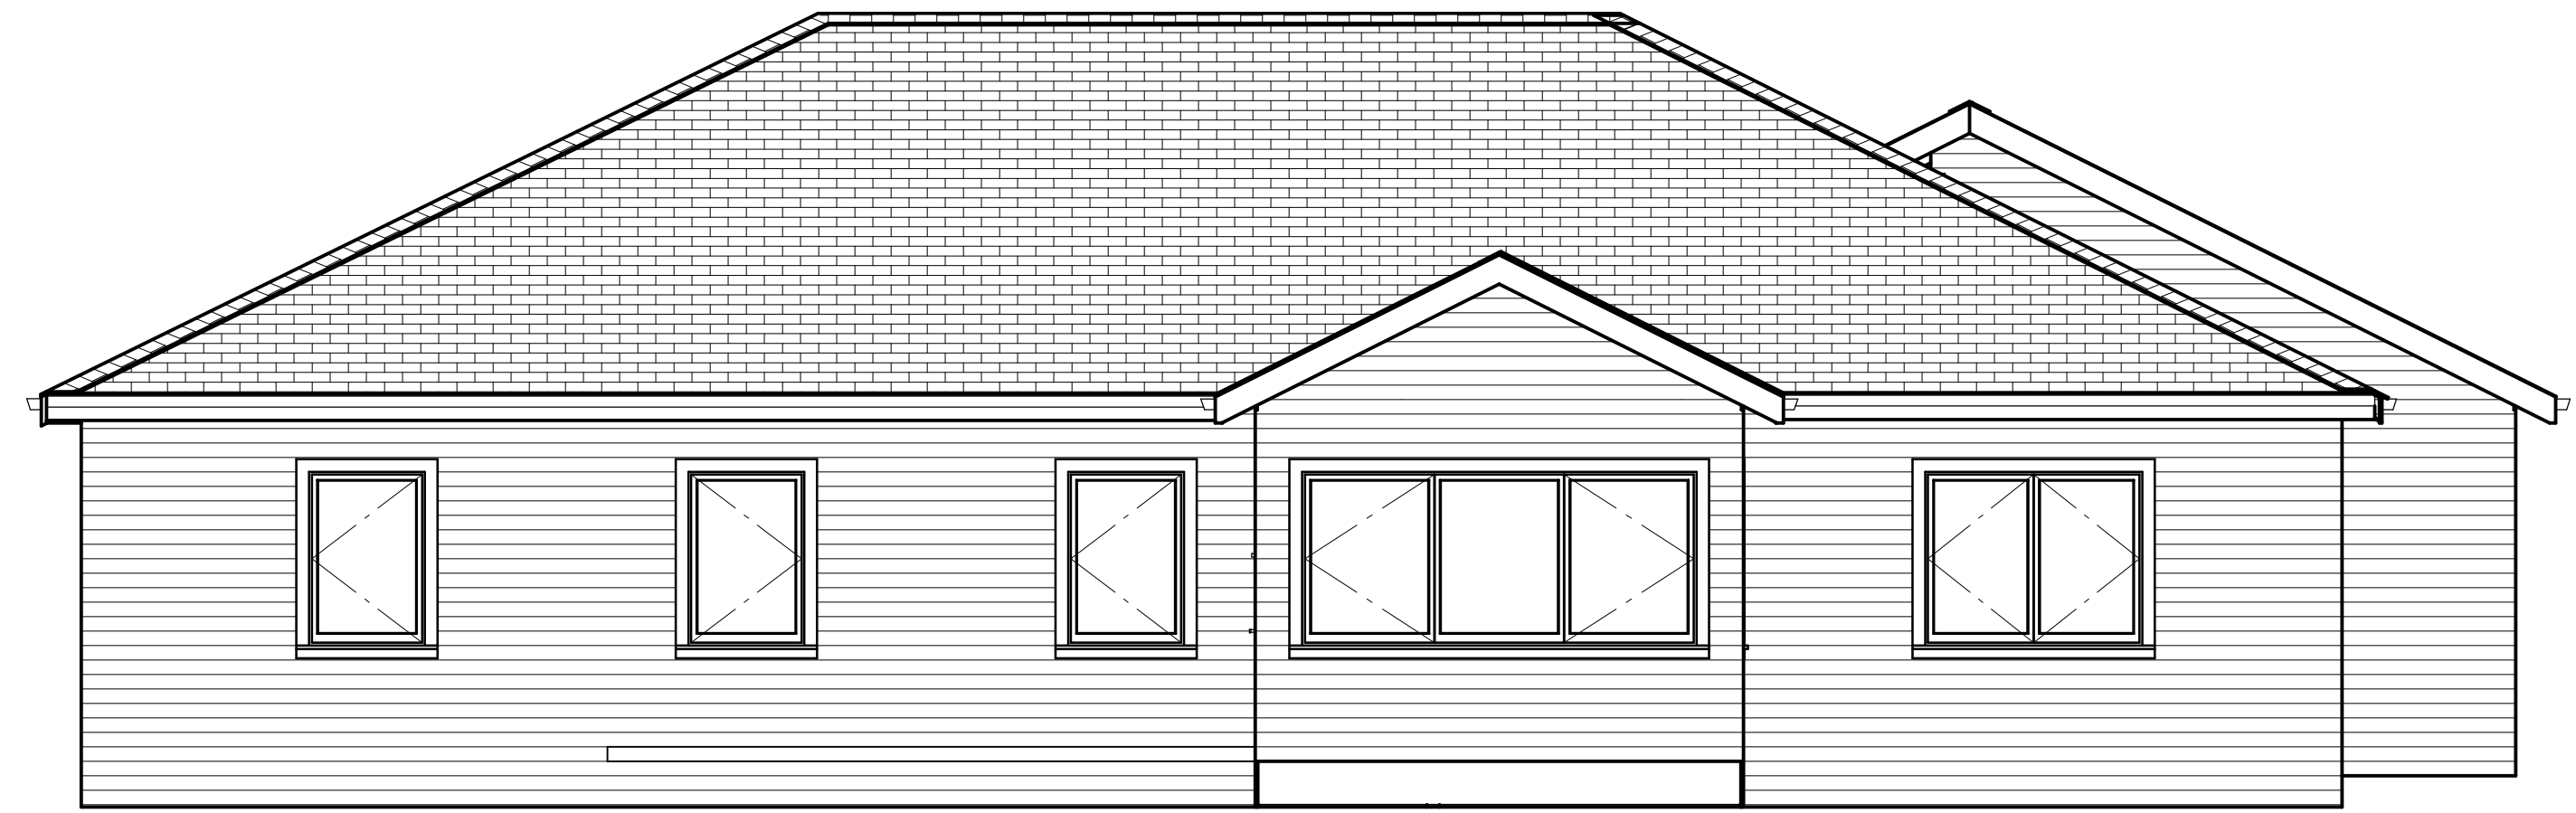

Exterior Elevation Back

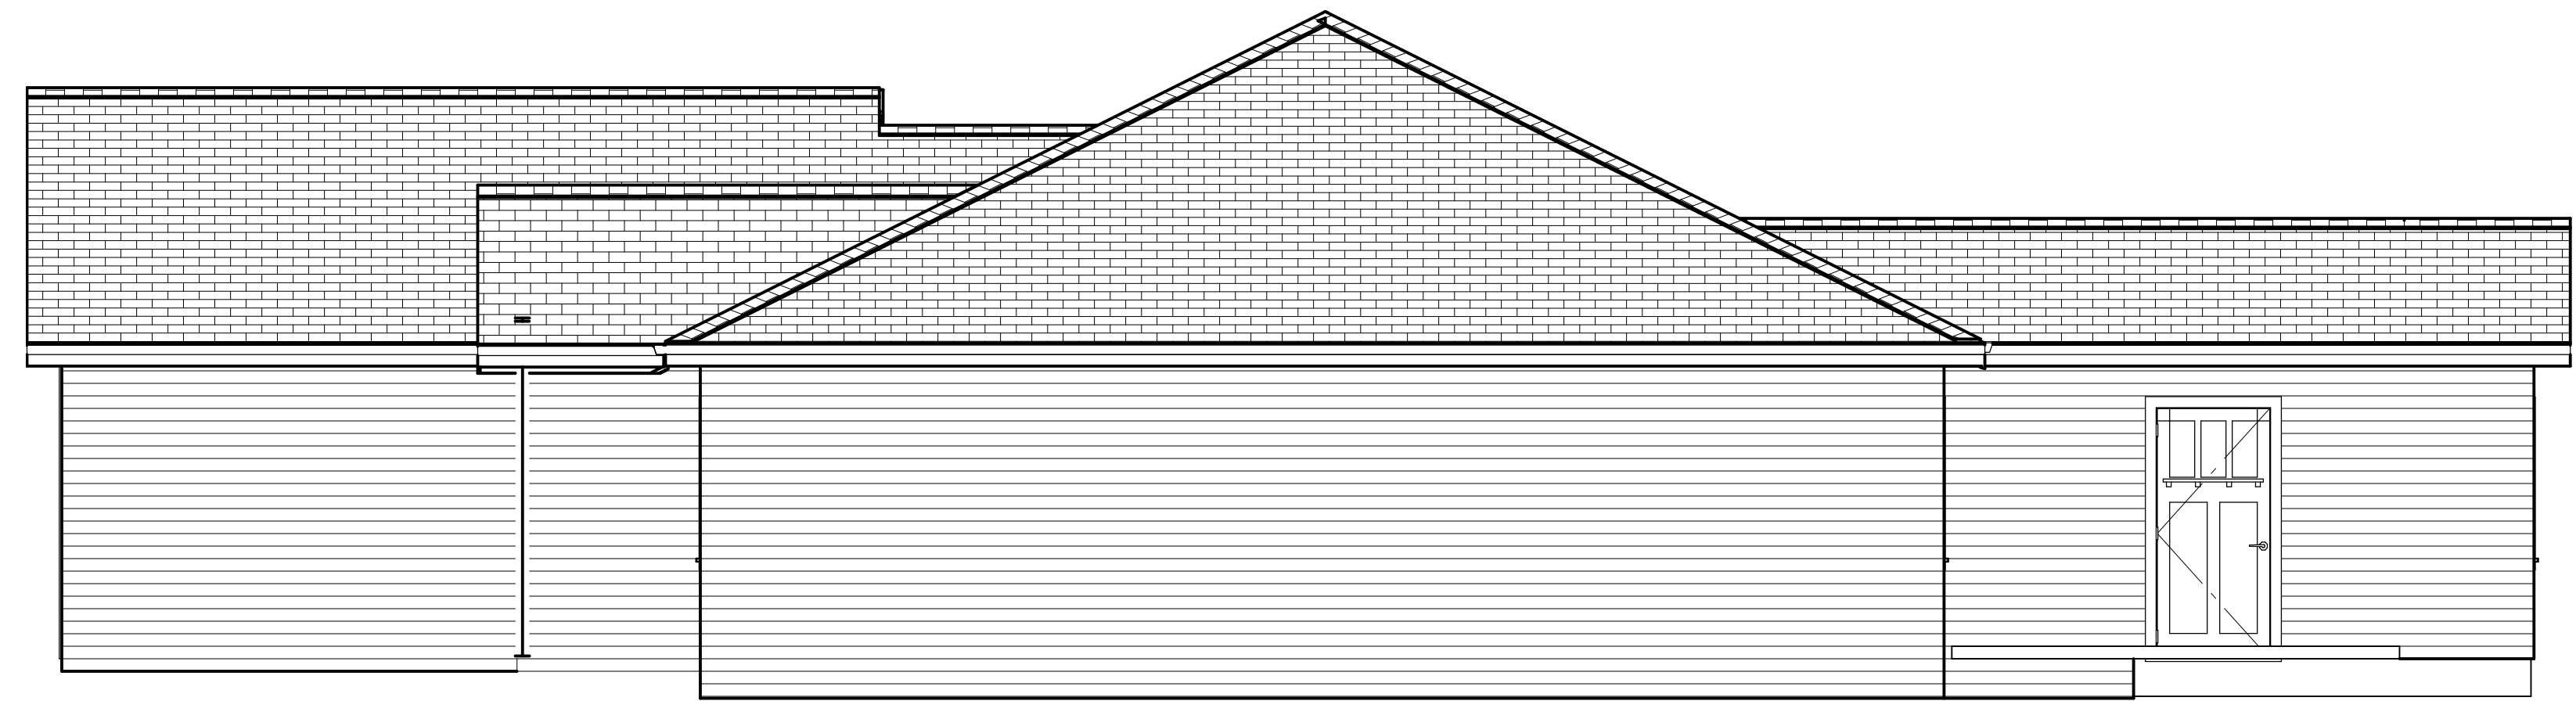

Exterior Elevation Right

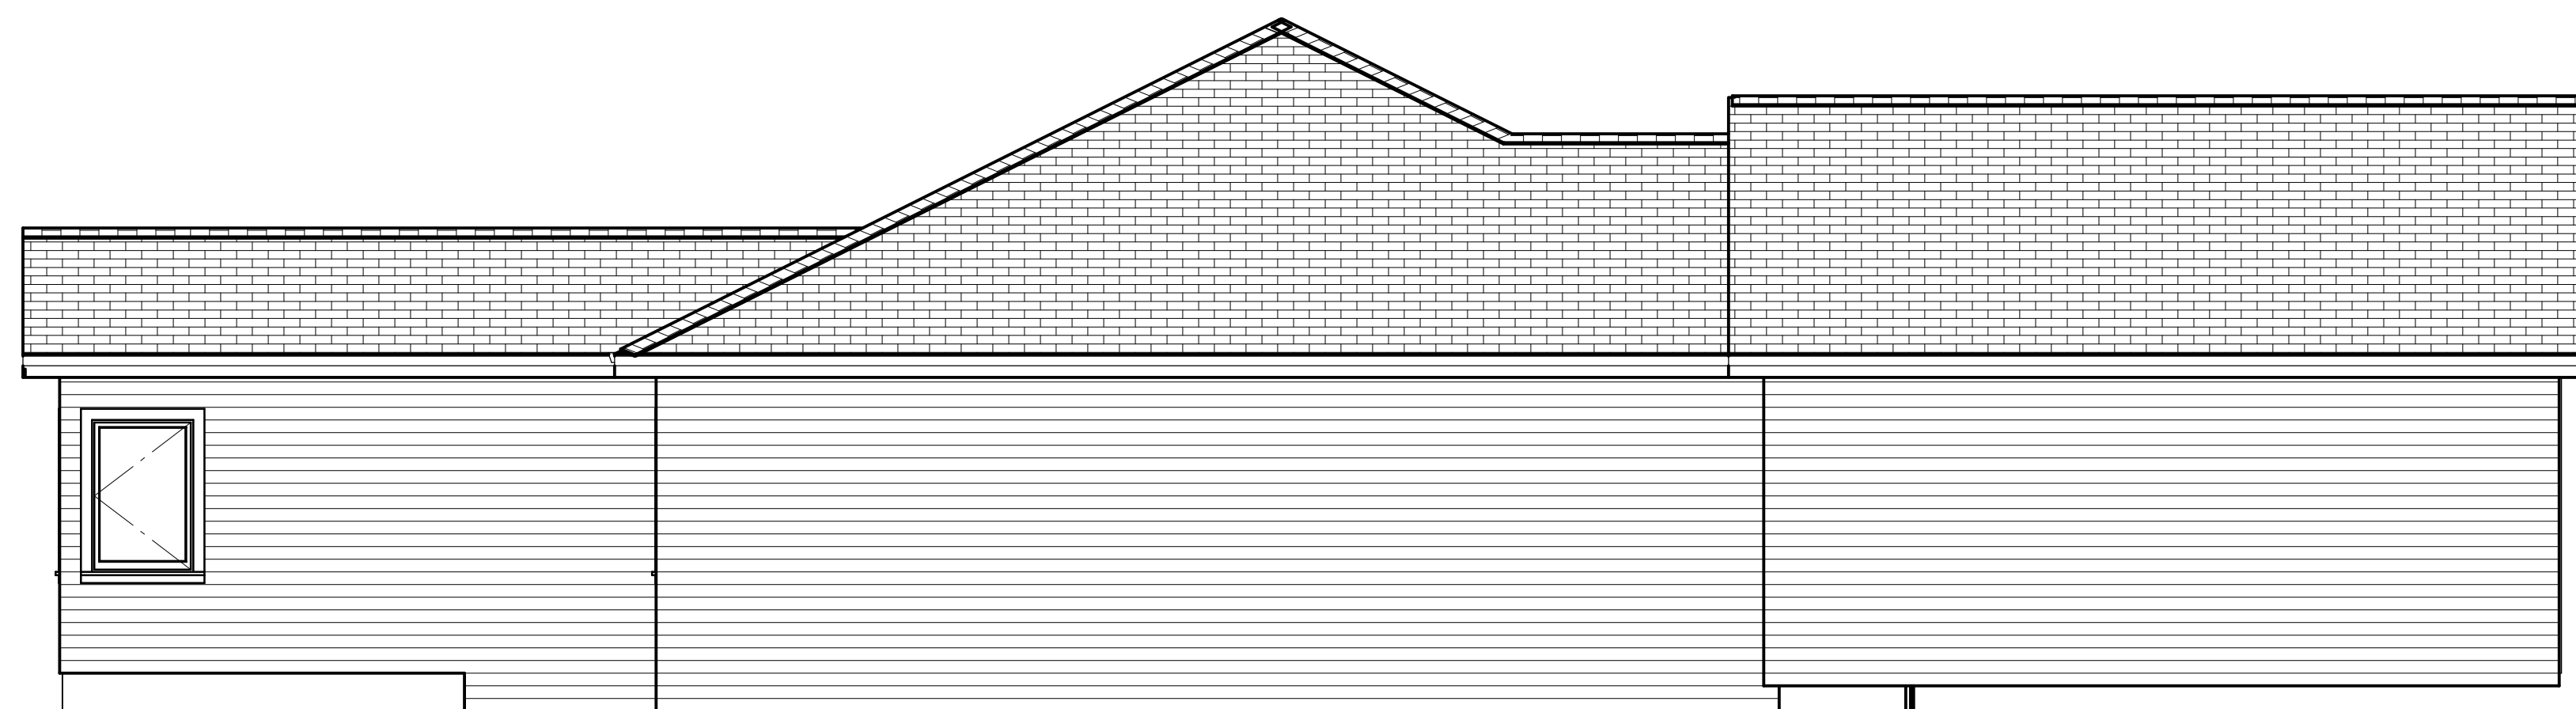

Exterior Elevation Left

REVISION TABLE	
NUMBER	DATE

Project Overview

DRAWINGS PROVIDED BY:


DATE:

8/8/2024

SCALE:

SHEET:

P-1

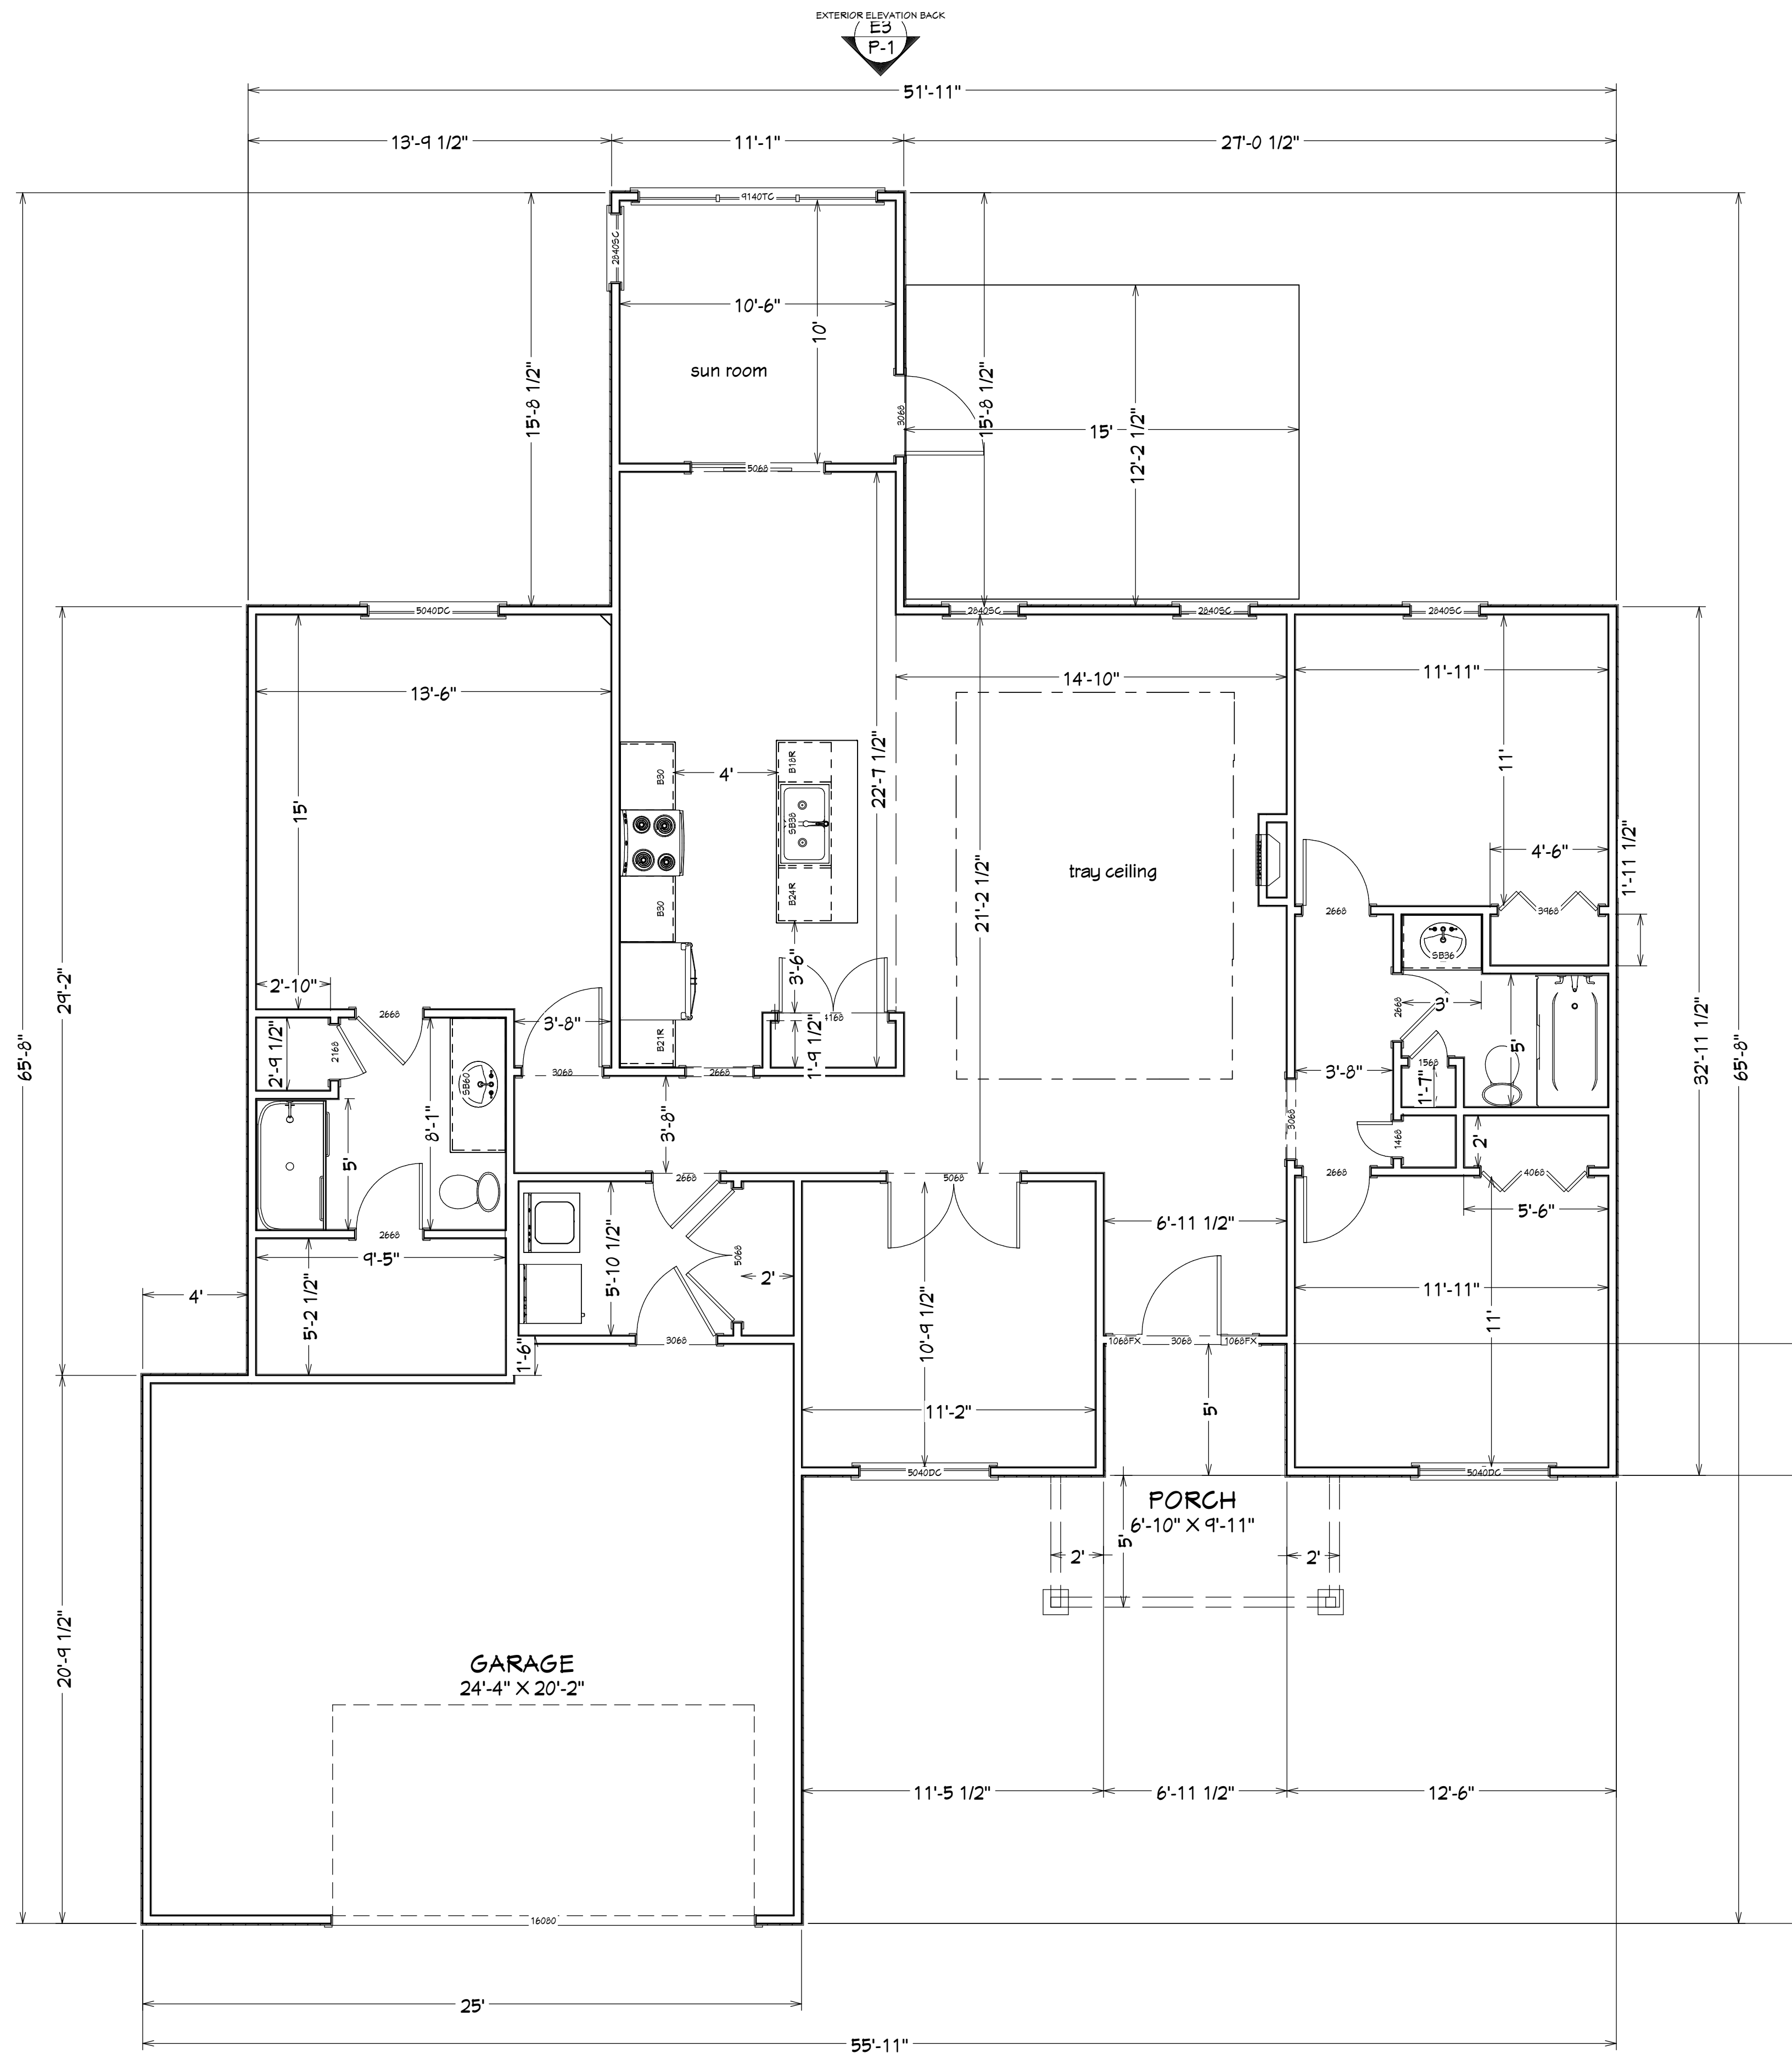

LIVING AREA  
1648 SQ FT



1st Floor

NUMBER	DATE	REVISION BY	DESCRIPTION

DRAWINGS PROVIDED BY:

DATE:  
8/8/2024

SCALE:

SHEET: