



Exterior Elevation Front



Exterior Elevation Back

REVISION TABLE		REVISION BY	DESCRIPTION
NUMBER	DATE		

Project Overview

DRAWINGS PROVIDED BY:


DATE:

7/1/2024

SCALE:

SHEET:

P-1

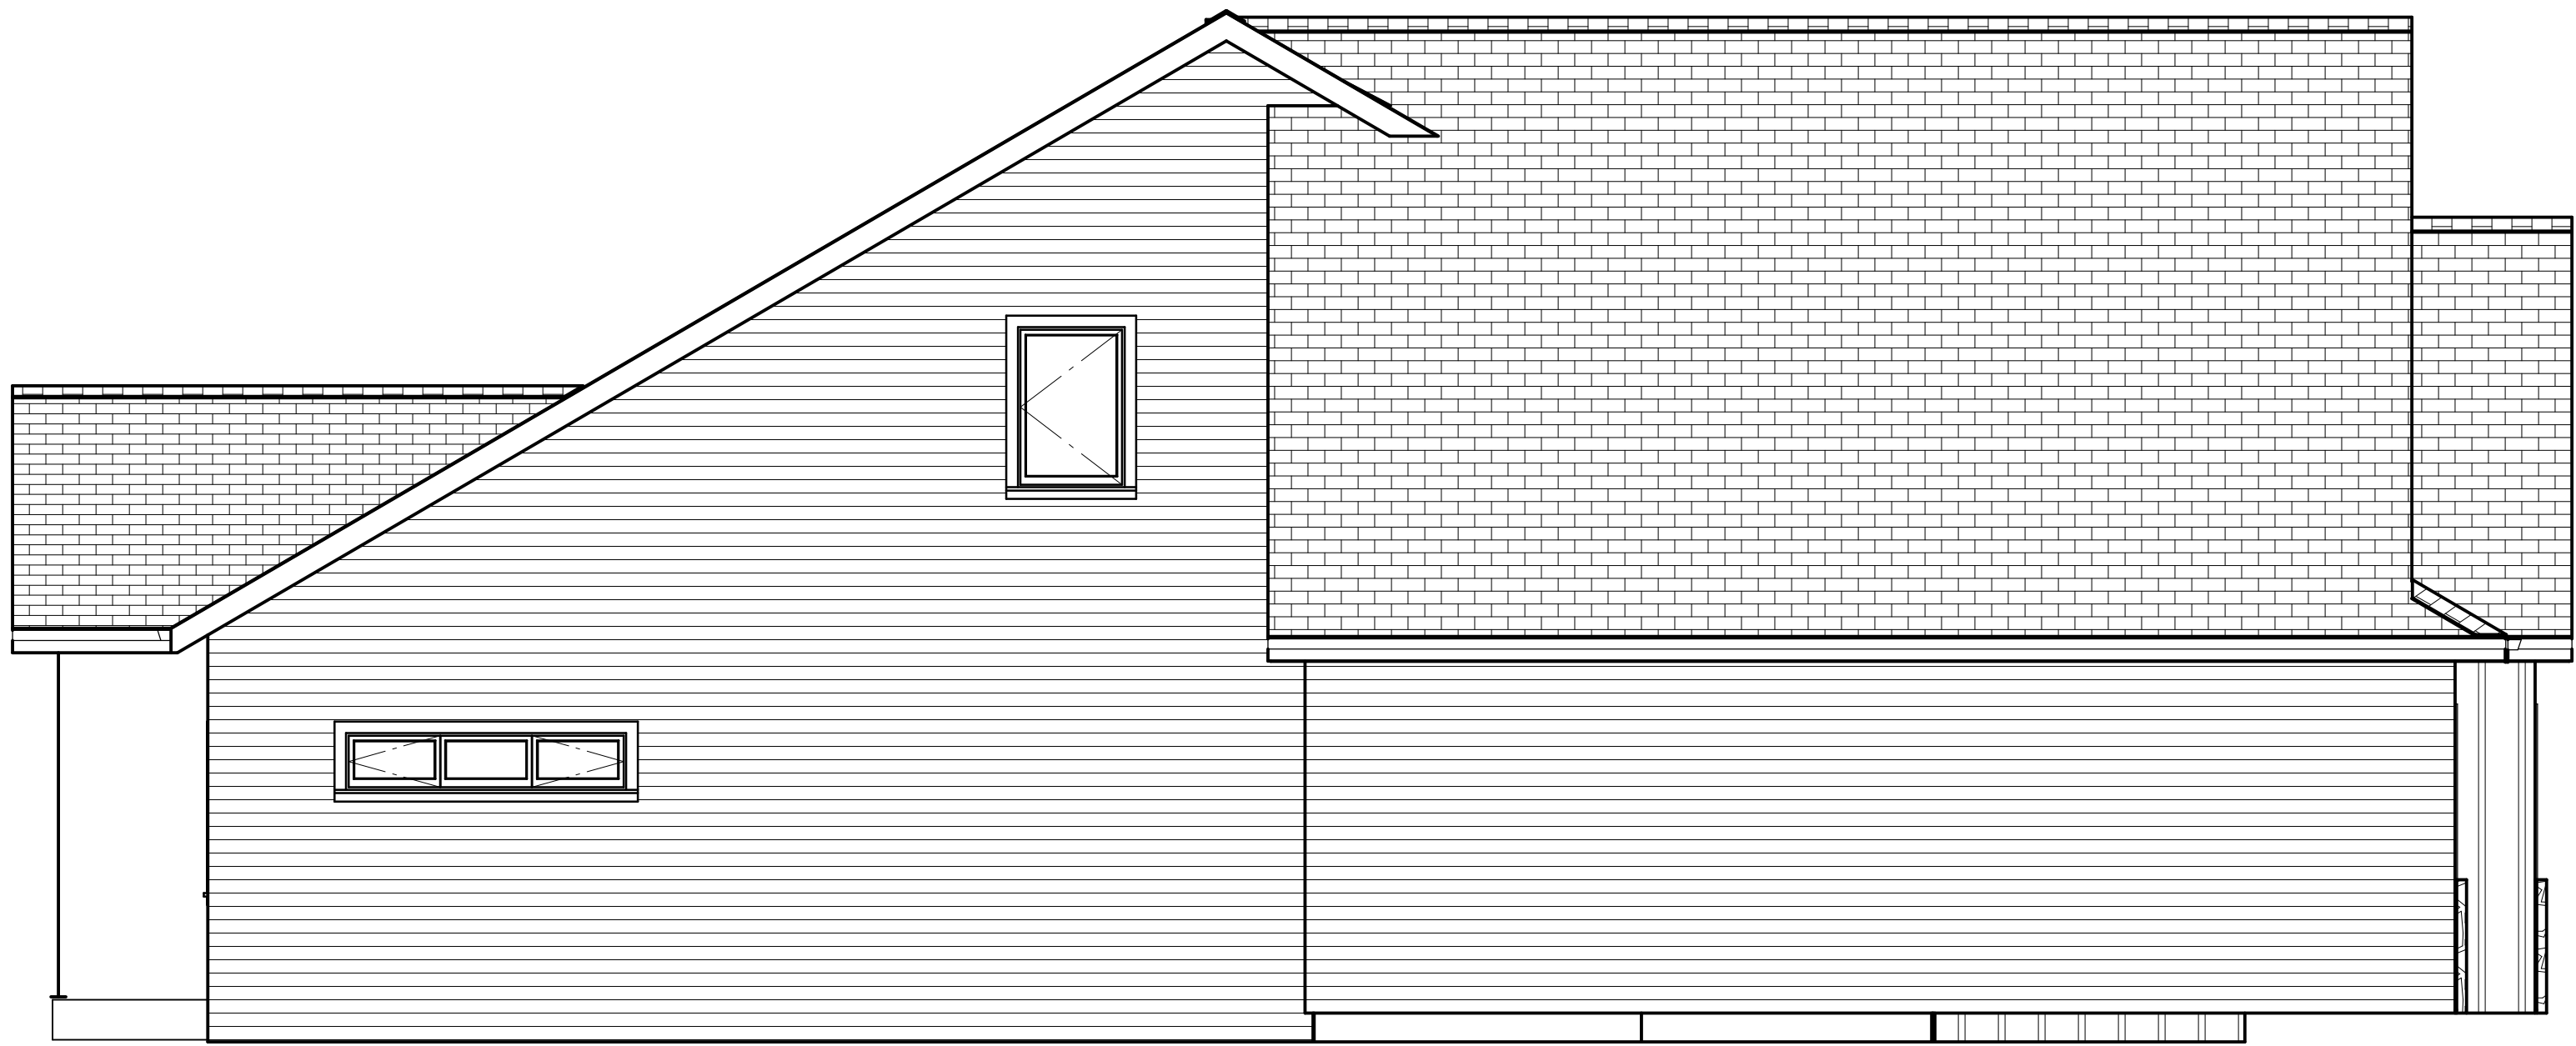

Exterior Elevation Right



Exterior Elevation Left

REVISION TABLE		REVISED BY	DESCRIPTION
NUMBER	DATE		


DRAWINGS PROVIDED BY:

DATE:

7/1/2024

SCALE:

SHEET:

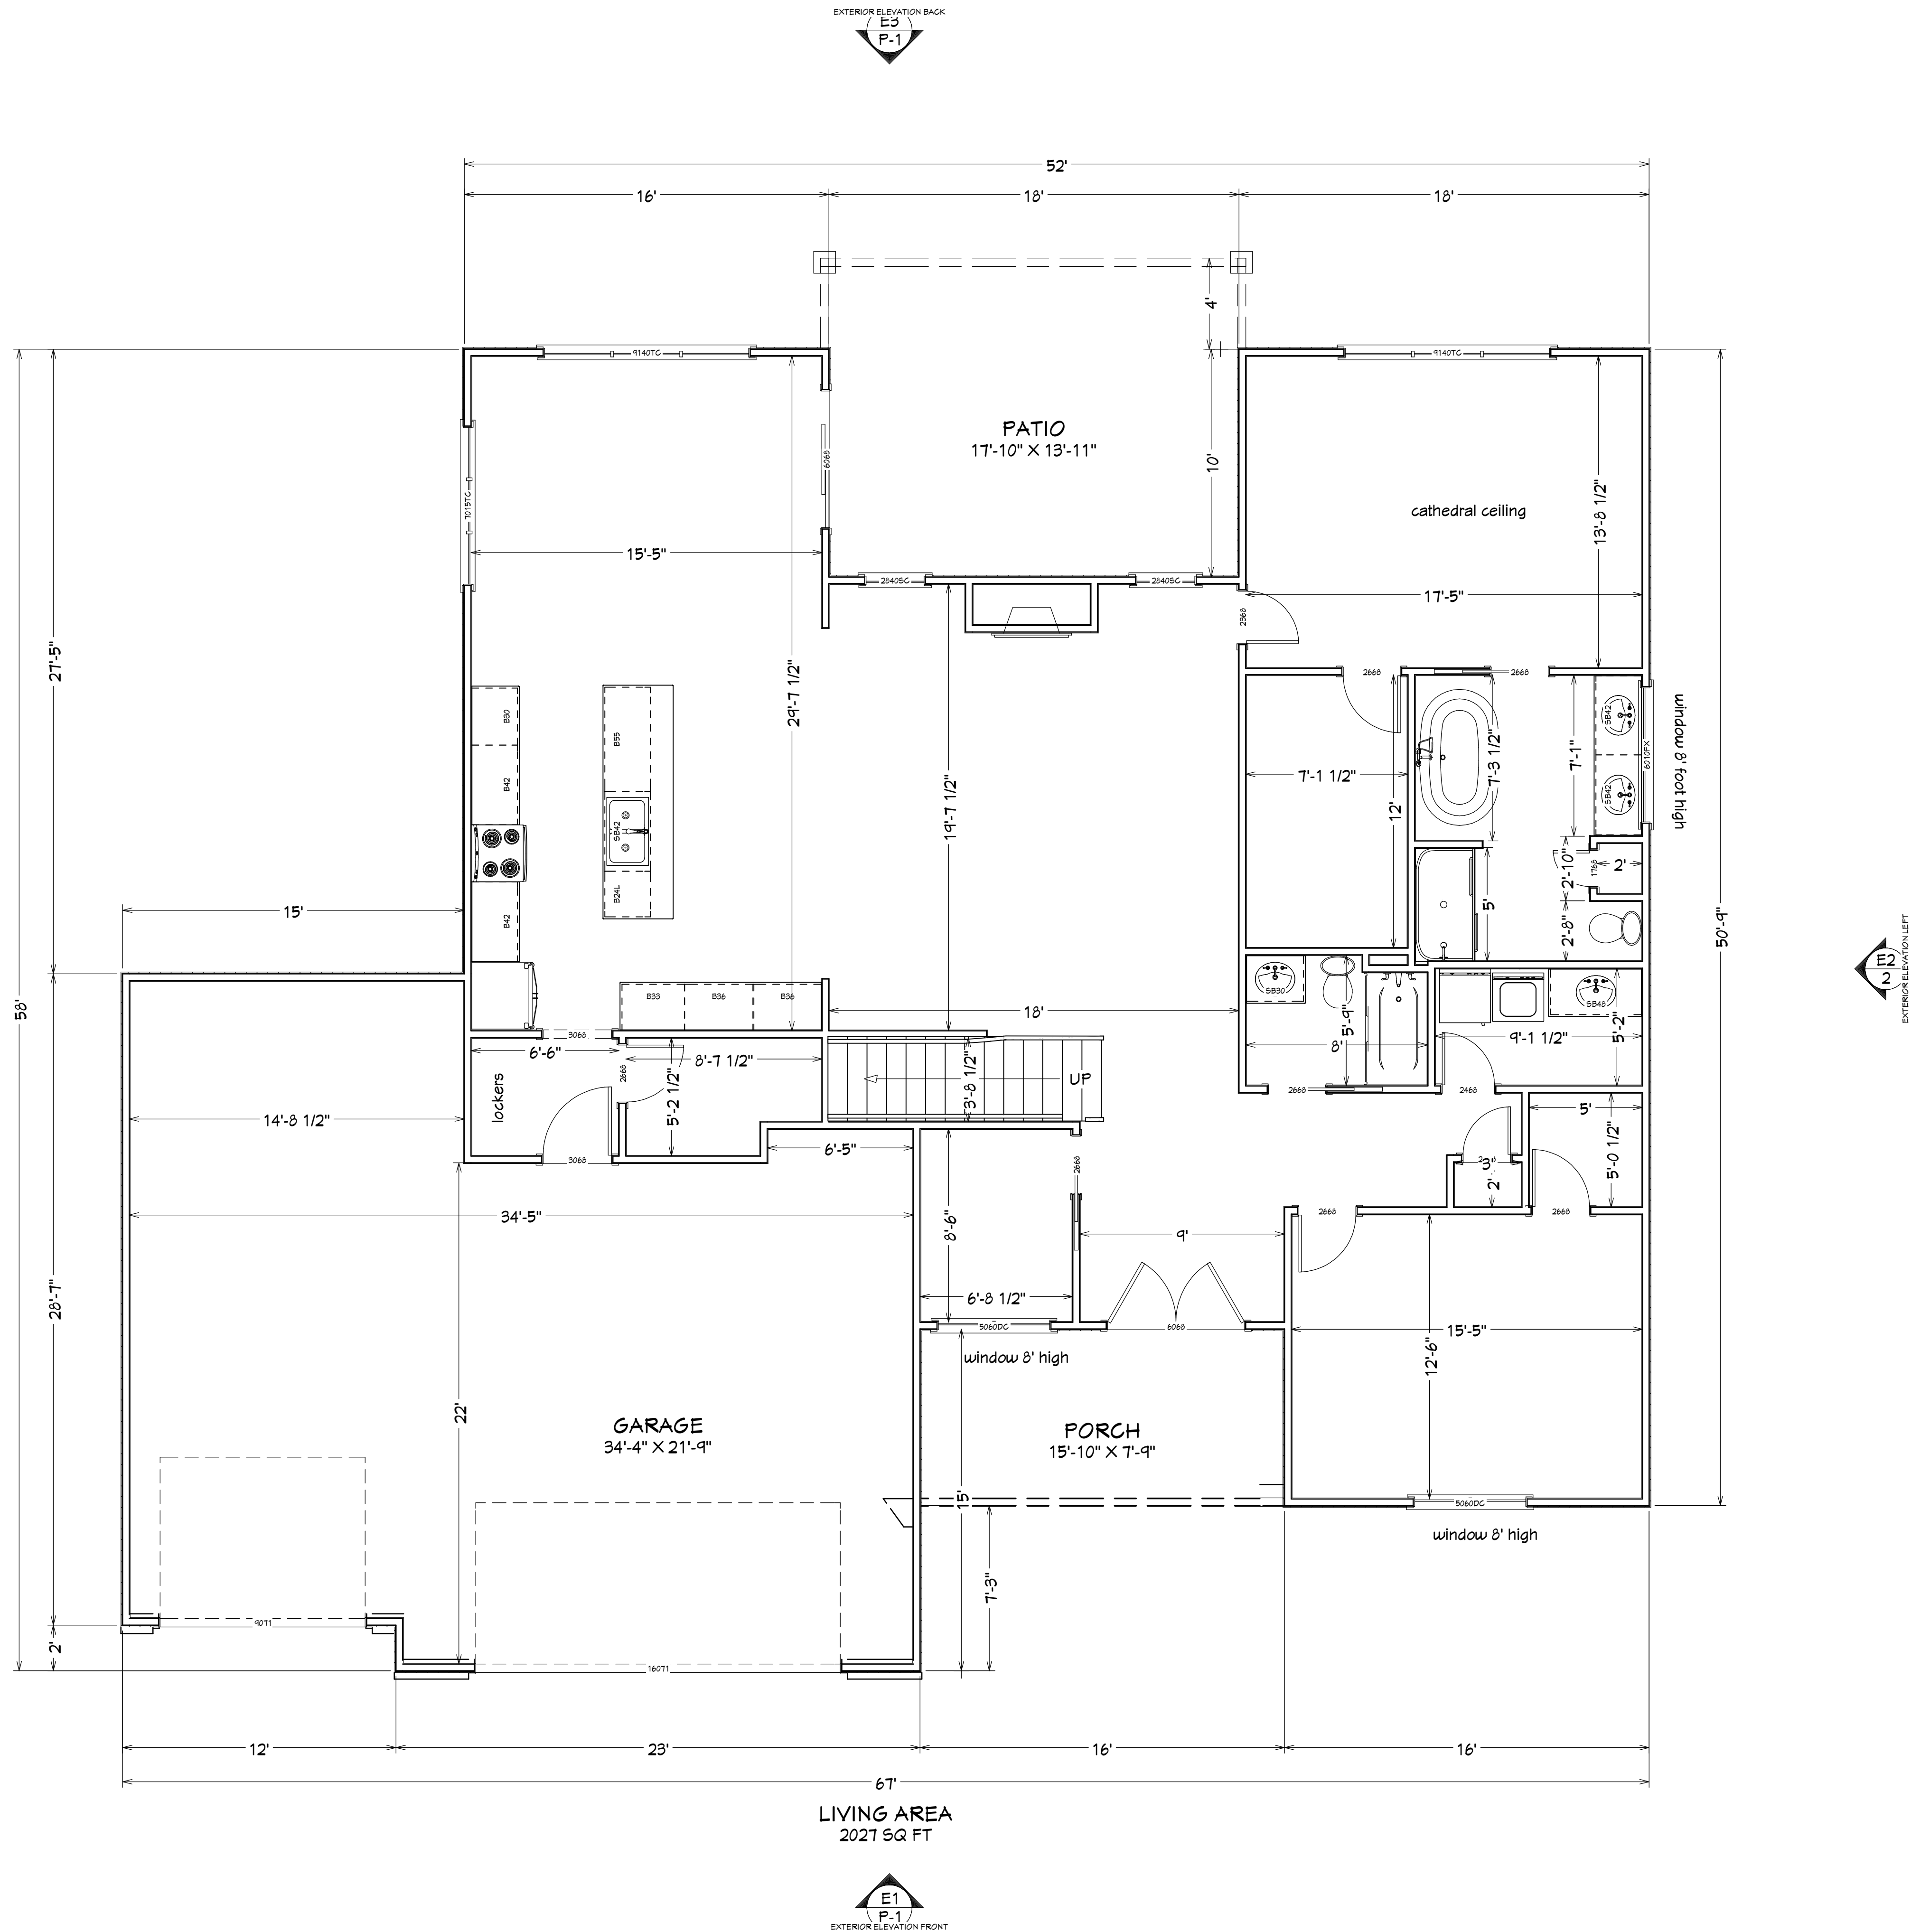

E1
P-1
EXTERIOR ELEVATION FRONT

1st Floor

REVISION TABLE		DESCRIPTION
NUMBER	DATE	

DRAWINGS PROVIDED BY:

DATE:

7/1/2024

SCALE:

SHEET:

