



E1 EXTERIOR ELEVATION FRONT
1/4 IN = 1 FT



E3 EXTERIOR ELEVATION BACK
1/4 IN = 1 FT

REVISION TABLE		REVISION BY	DESCRIPTION
NUMBER	DATE		



Project Overview

DRAWINGS PROVIDED BY:
Jason Graber
N-G CONSTRUCTION
(260) 433-5121
(260) 433-9230

DATE:

4/29/2025


SCALE:

SHEET:

P-1



E2 EXTERIOR ELEVATION LEFT
1/4 IN = 1 FT

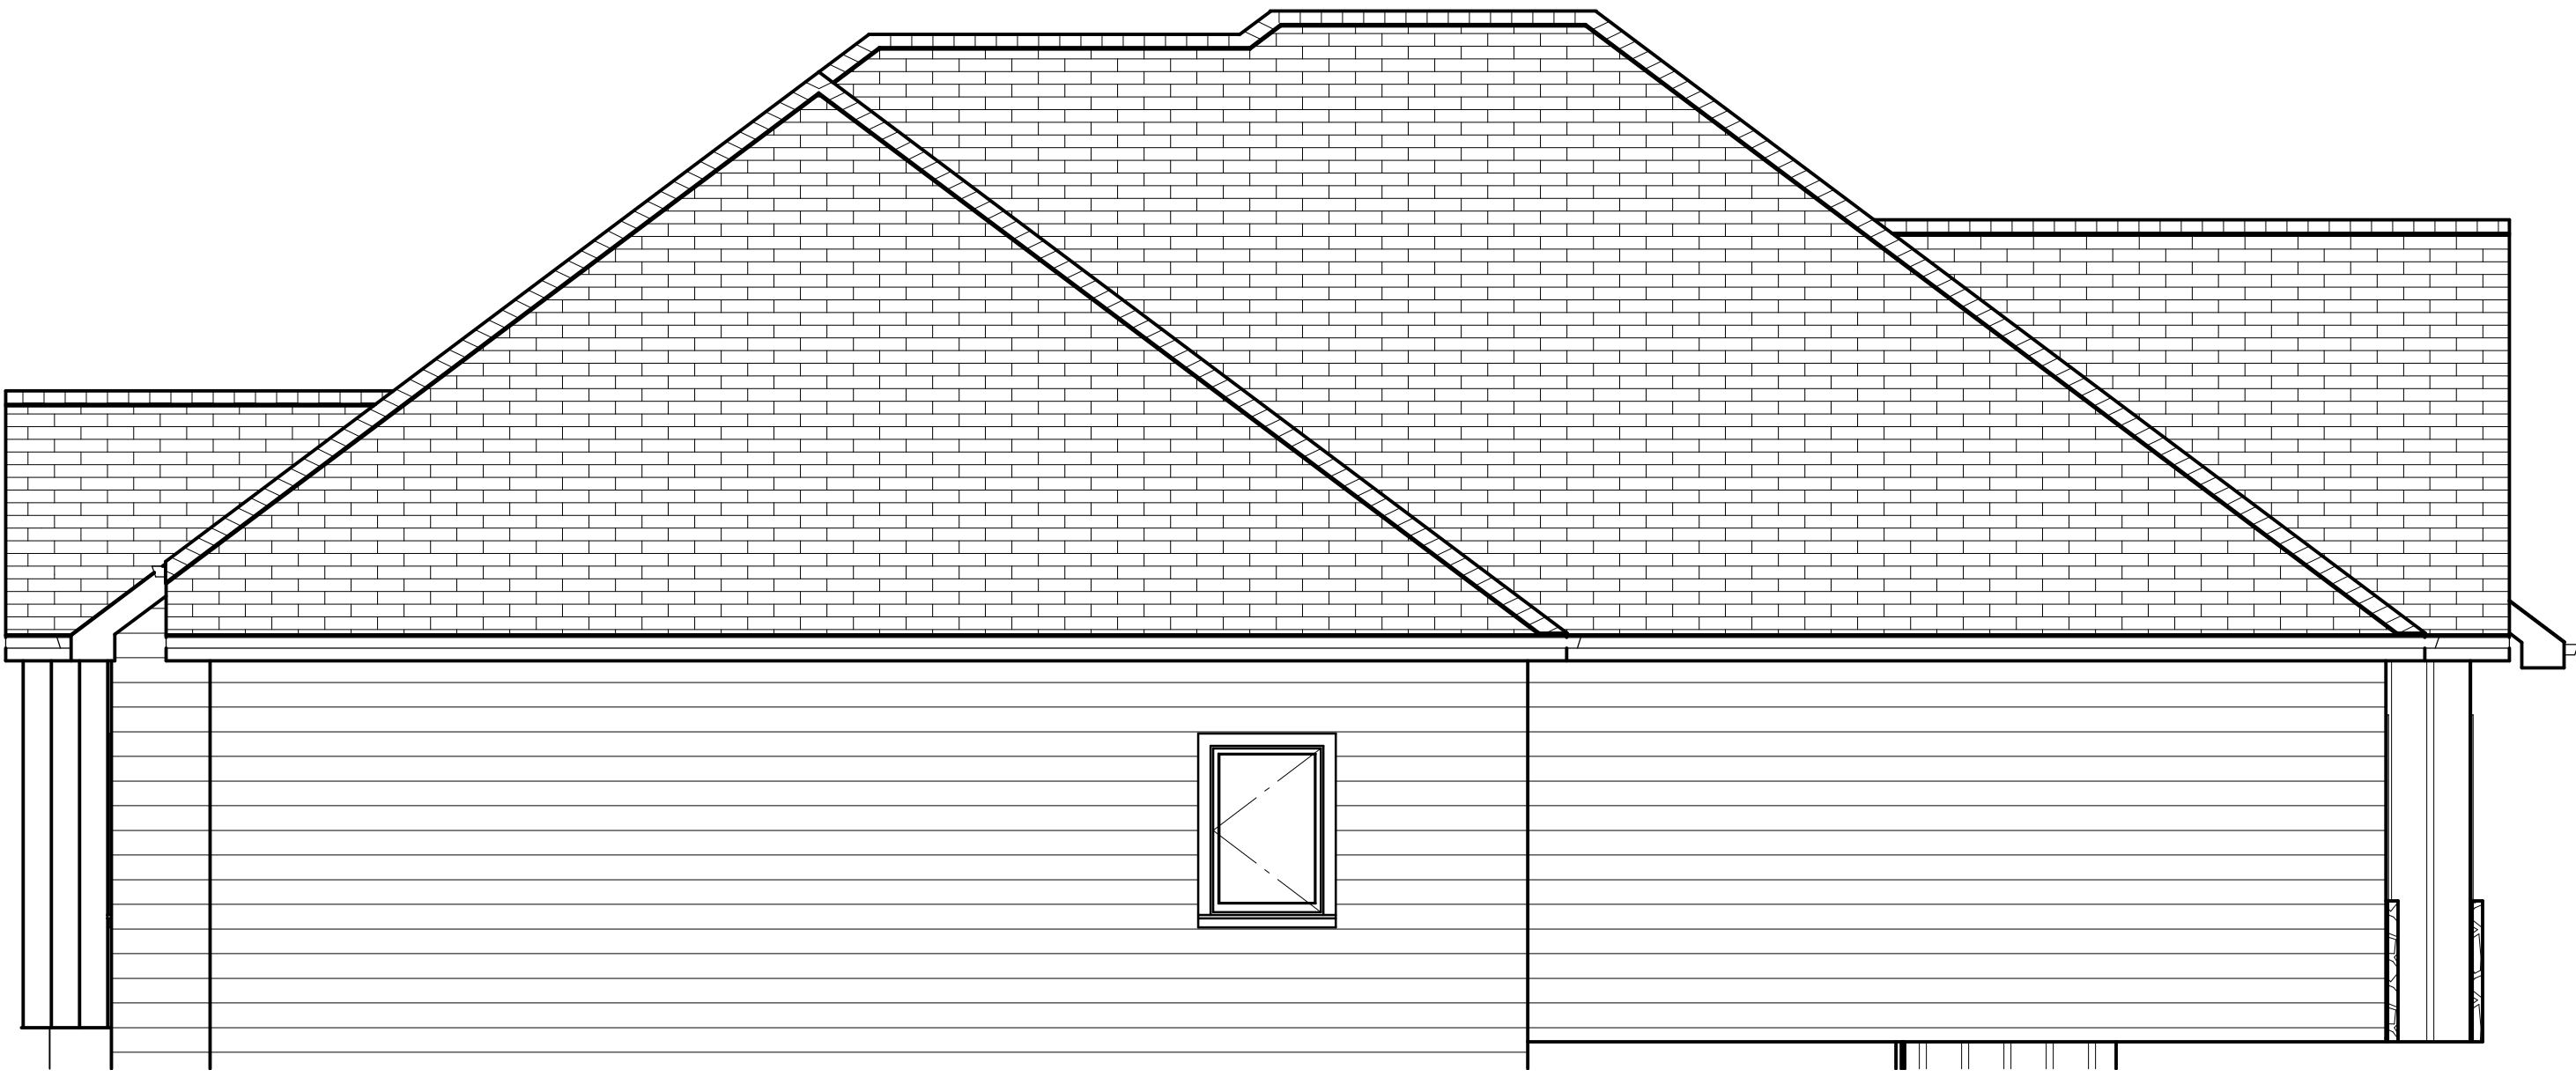

E4 EXTERIOR ELEVATION RIGHT
1/4 IN = 1 FT


REVISION TABLE		REVISION BY	DESCRIPTION
NUMBER	DATE		

DRAWINGS PROVIDED BY:

DATE:
4/29/2025

SCALE:

SHEET:

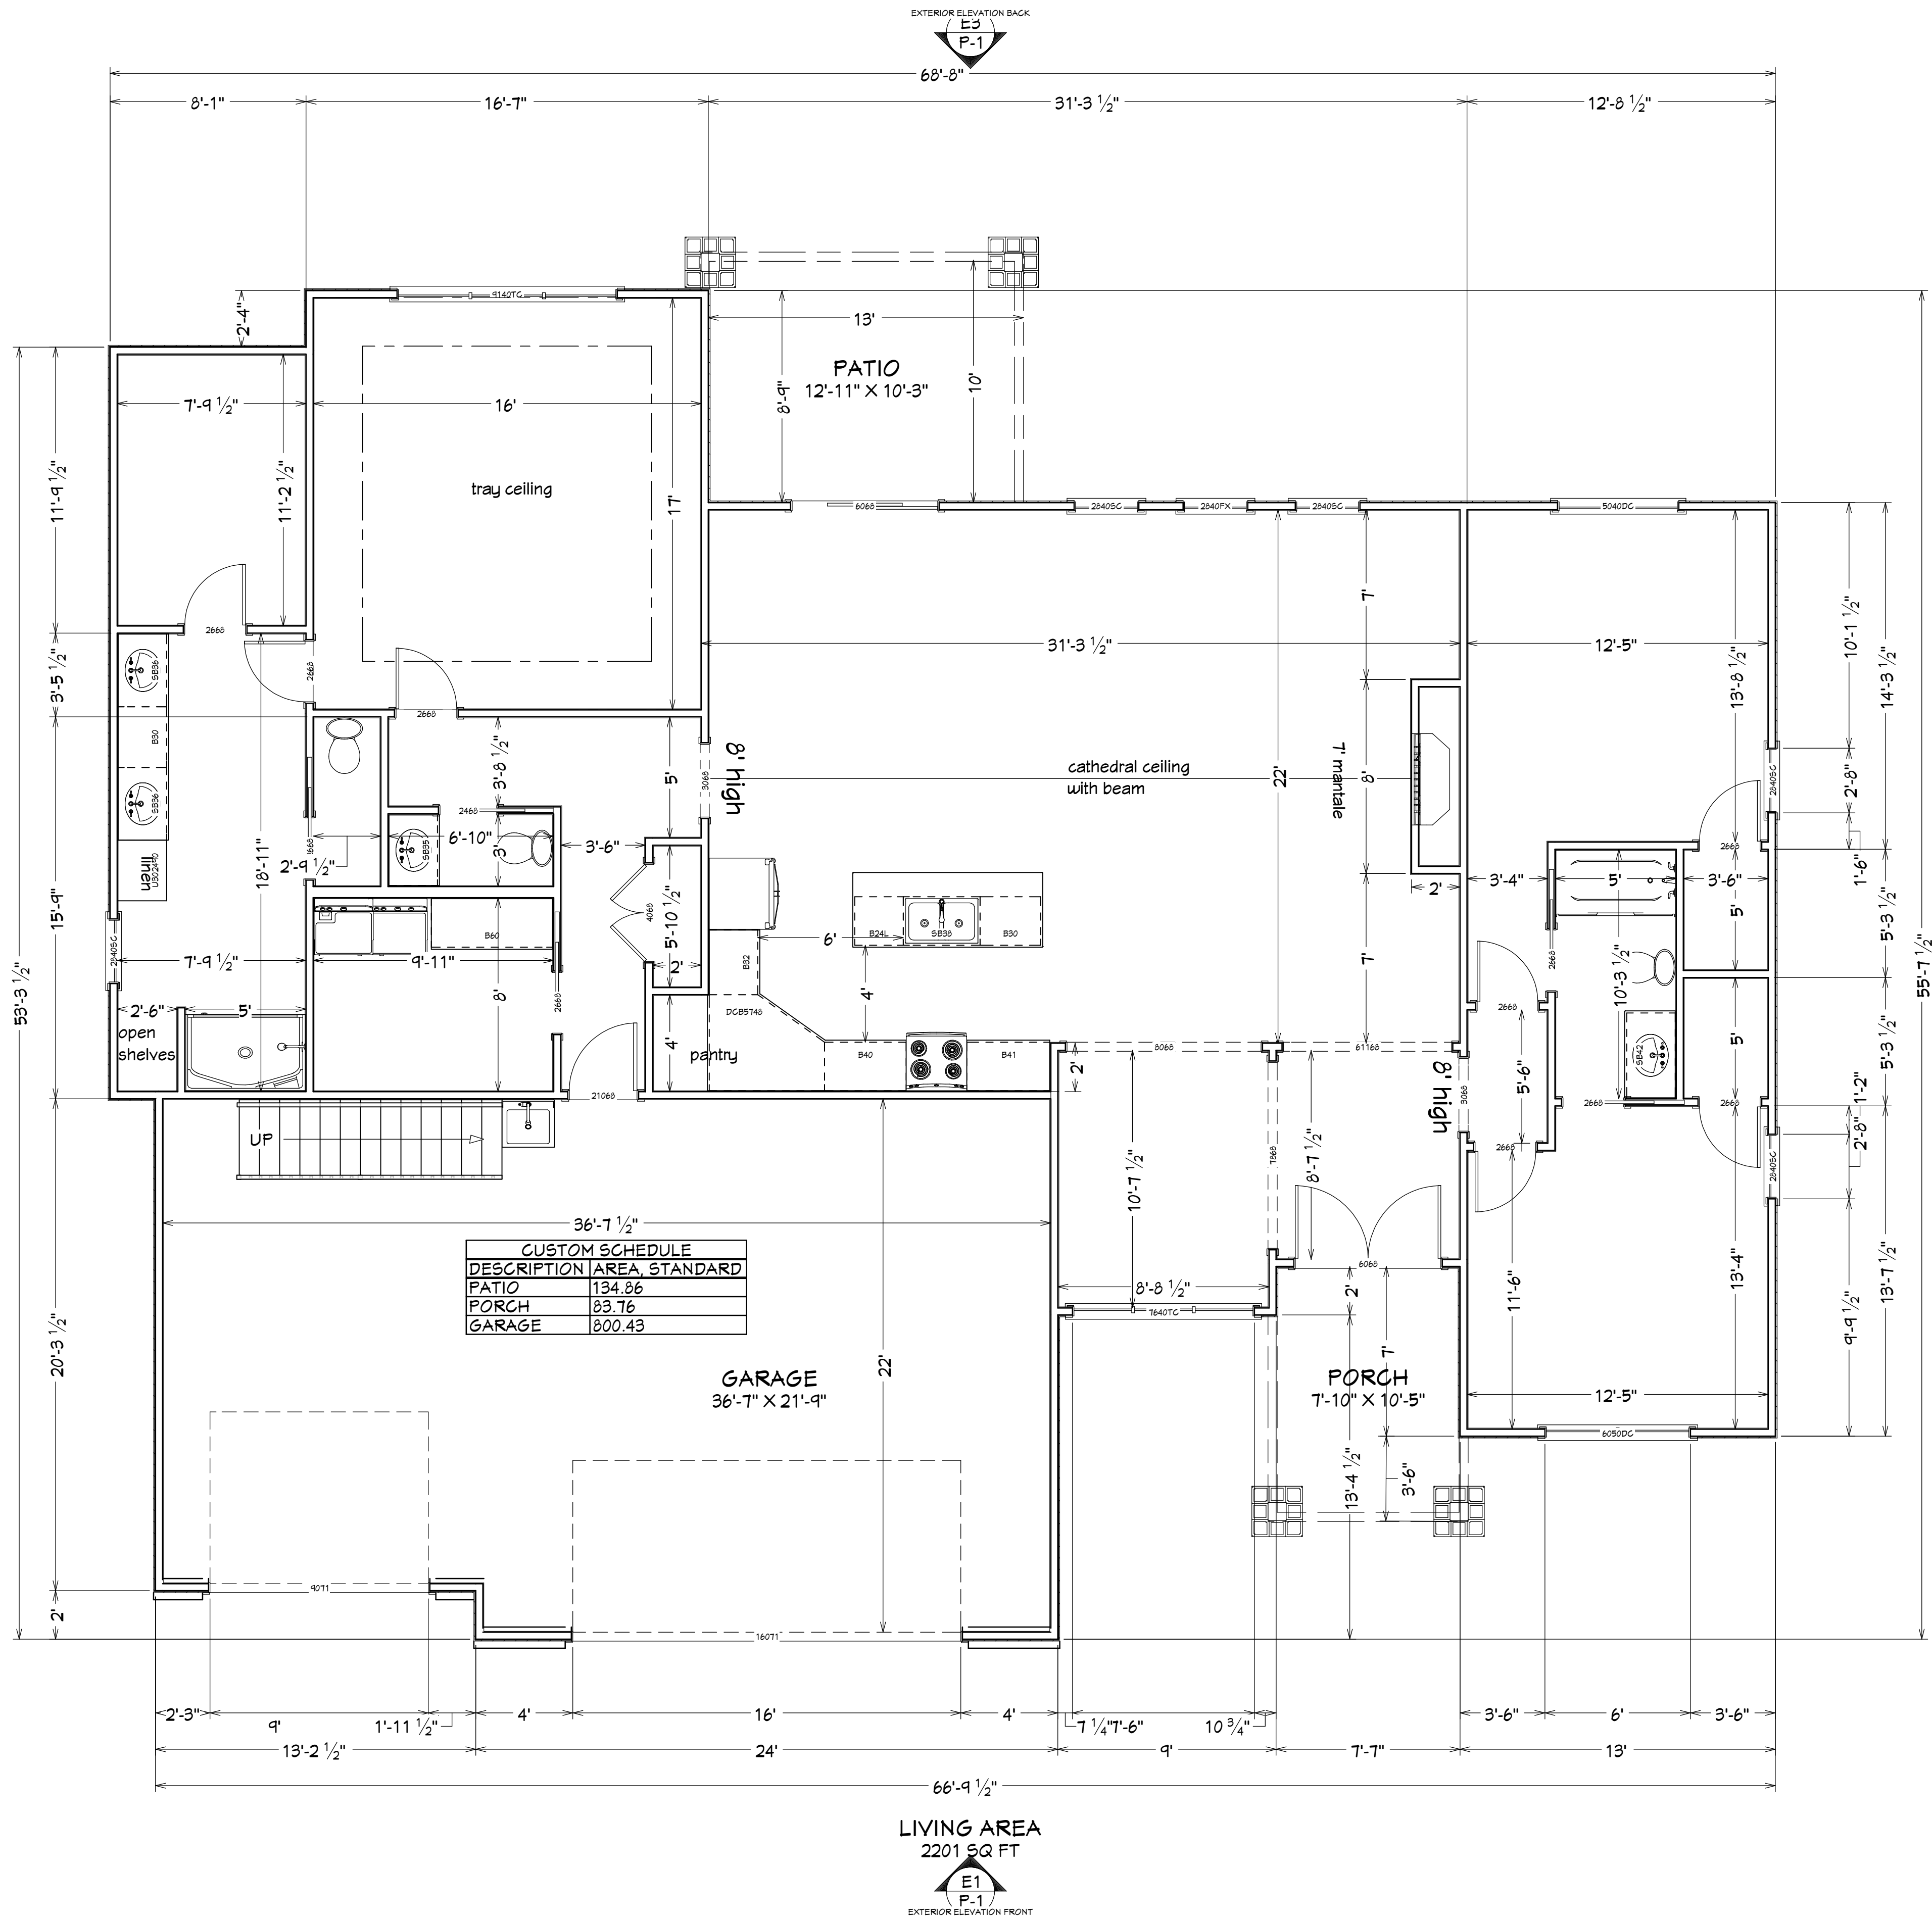

REVISION TABLE		REVISION BY	DESCRIPTION
NUMBER	DATE		

DRAWINGS PROVIDED BY:

DATE:
4/29/2025

SCALE:

SHEET: