

garage 9" pitch
main 10" pitch
front porch gable 7" pitch



E1 EXTERIOR ELEVATION FRONT
1/4 IN = 1 FT



E3 EXTERIOR ELEVATION BACK
1/4 IN = 1 FT

REVISION TABLE		REVISION BY	DESCRIPTION
NUMBER	DATE		

Project Overview

DRAWINGS PROVIDED BY:
Jason Graber
N-G CONSTRUCTION
(260) 433-5121
(260) 433-9230

DATE:
7/16/2025

SCALE:

SHEET:
P-1



E2 EXTERIOR ELEVATION LEFT
1/4 IN = 1 FT



E4 EXTERIOR ELEVATION RIGHT
1/4 IN = 1 FT

REVISION TABLE		REVISED BY	DESCRIPTION
NUMBER	DATE		

DRAWINGS PROVIDED BY:


DATE:

7/16/2025

SCALE:

SHEET:

EXTERIOR ELEVATION LEFT
E2
2

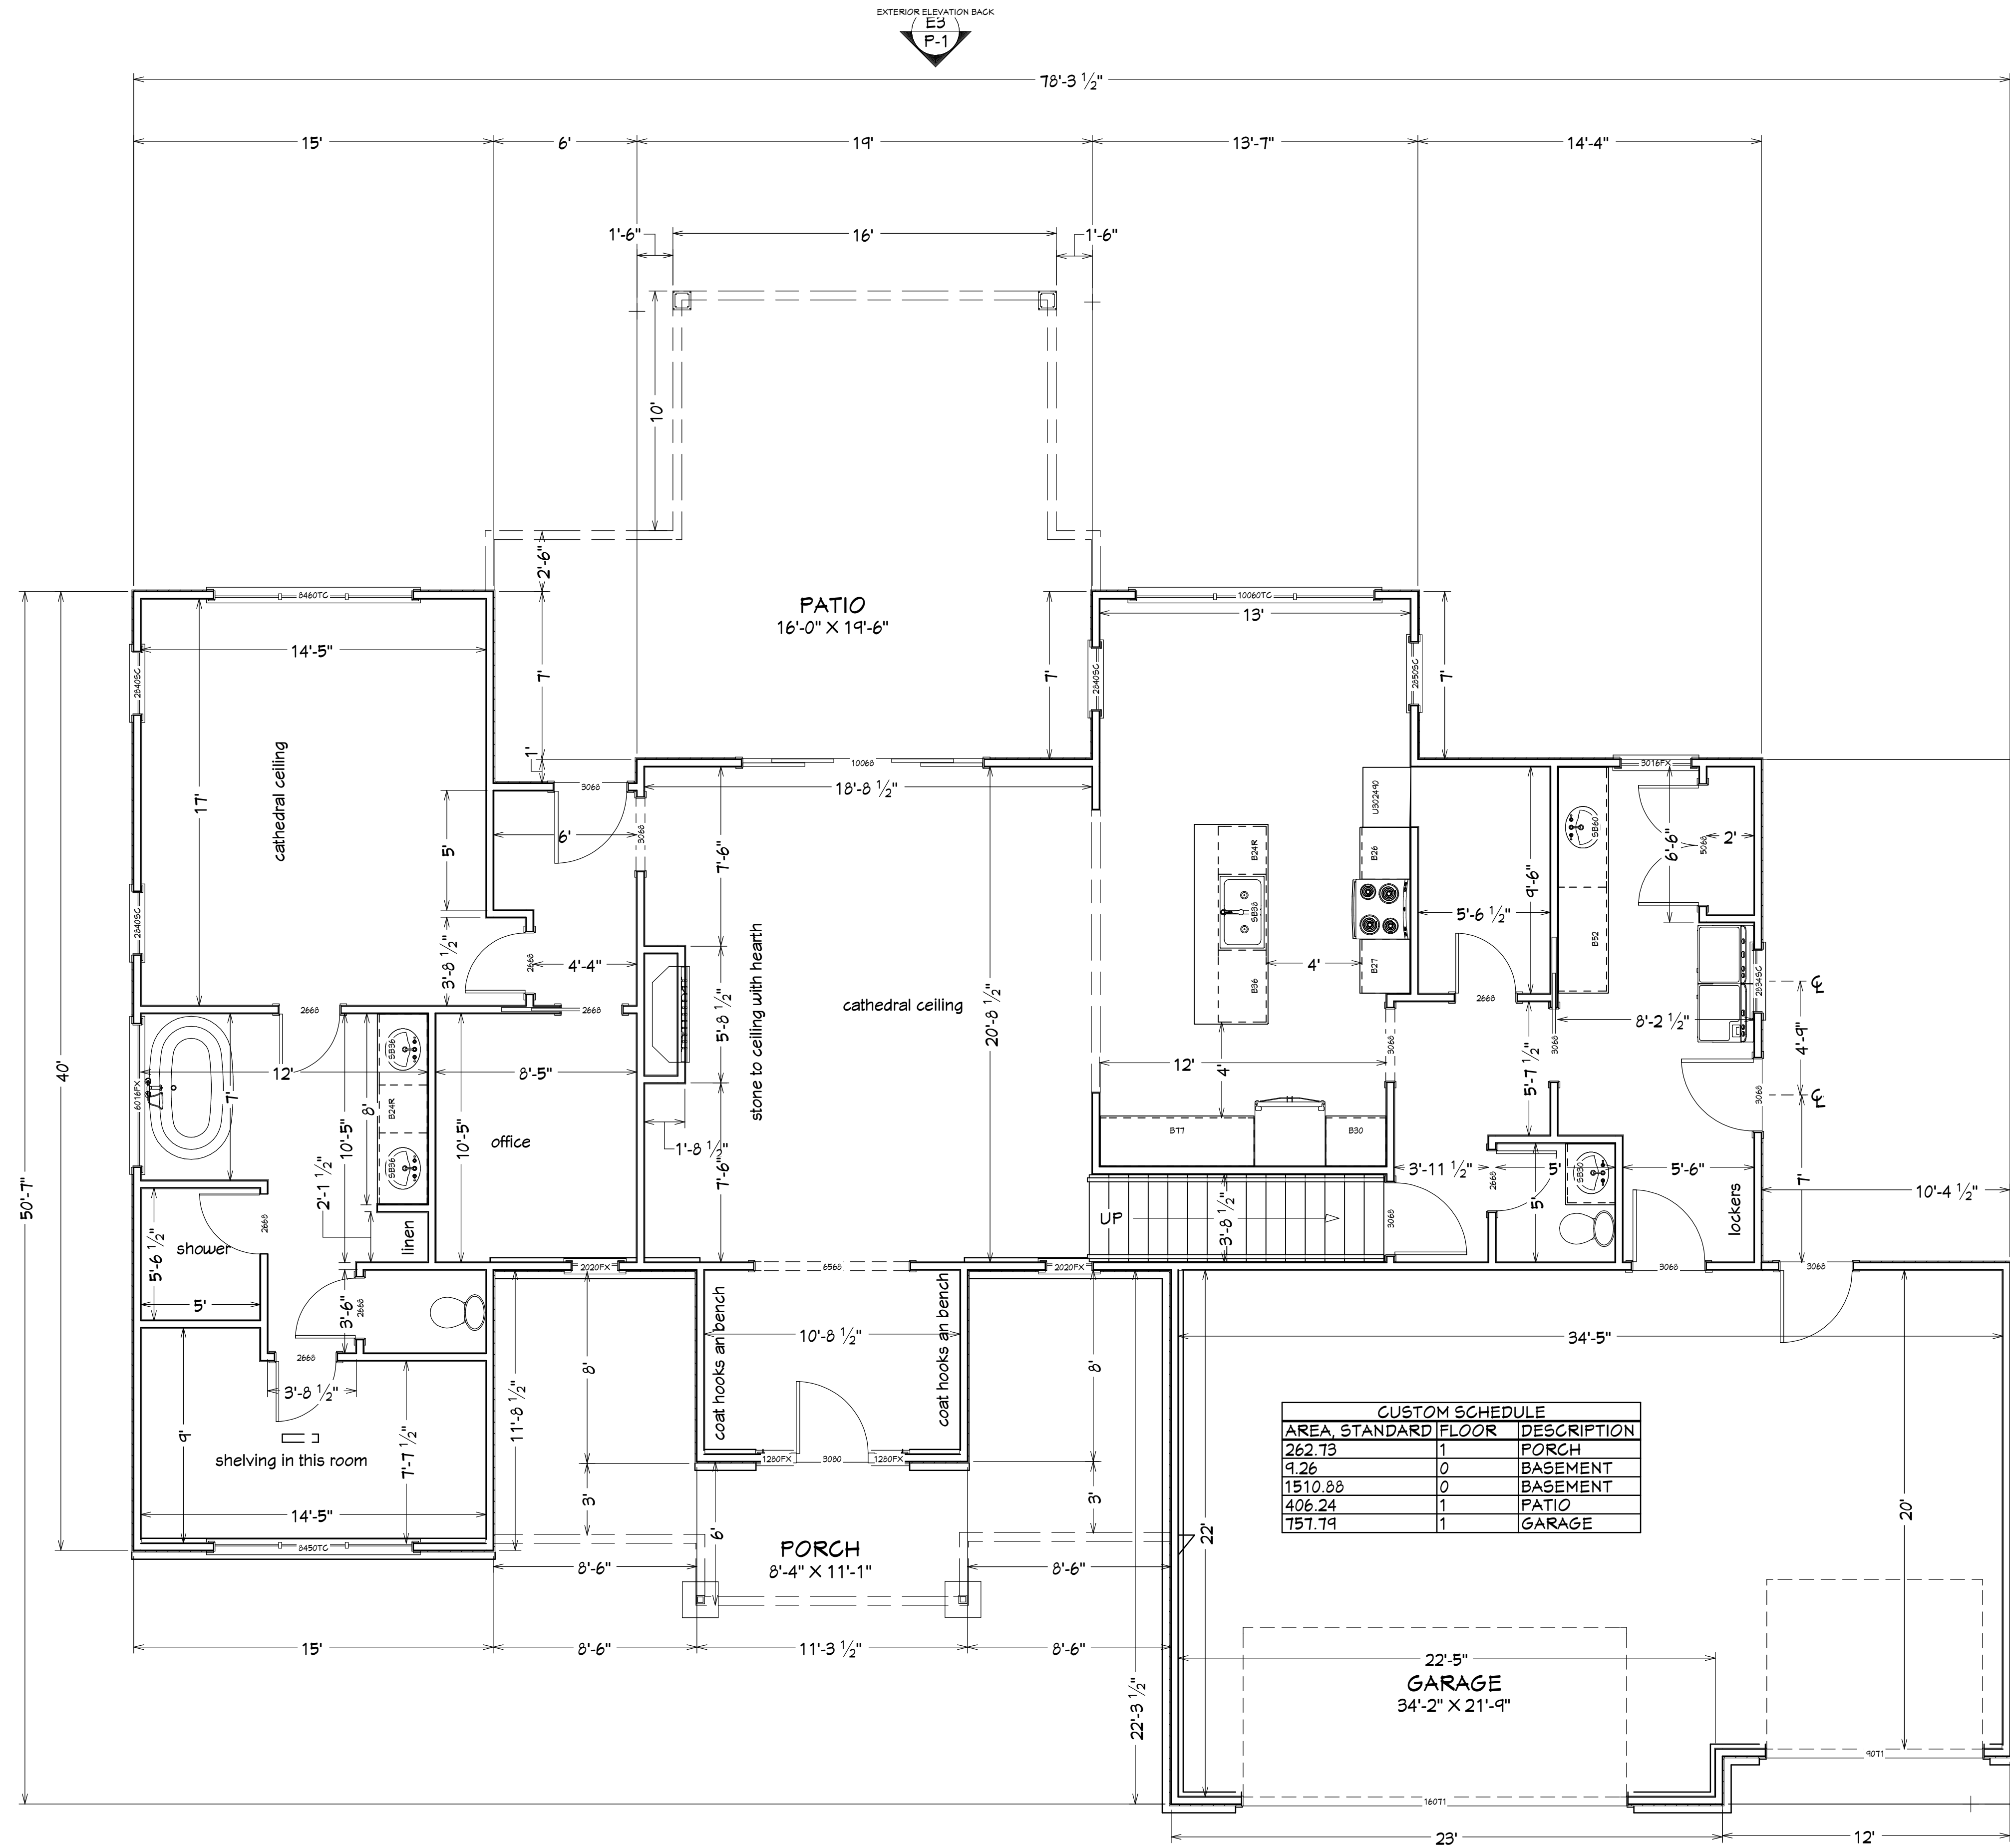

E1
P-1
EXTERIOR ELEVATION FRONT

LIVING AREA
1906 SQ FT

1ST FLOOR
1/4 IN = 1 FT

CUSTOM SCHEDULE		
AREA, STANDARD FLOOR		DESCRIPTION
262.73	1	PORCH
9.26	0	BASEMENT
1510.88	0	BASEMENT
406.24	1	PATIO
157.79	1	GARAGE

DRAWINGS PROVIDED BY:

DATE:

7/16/2025


SCALE:

SHEET:

REVISION TABLE

NUMBER DATE REVISION BY DESCRIPTION

EXTERIOR ELEVATION LEFT
E2
2

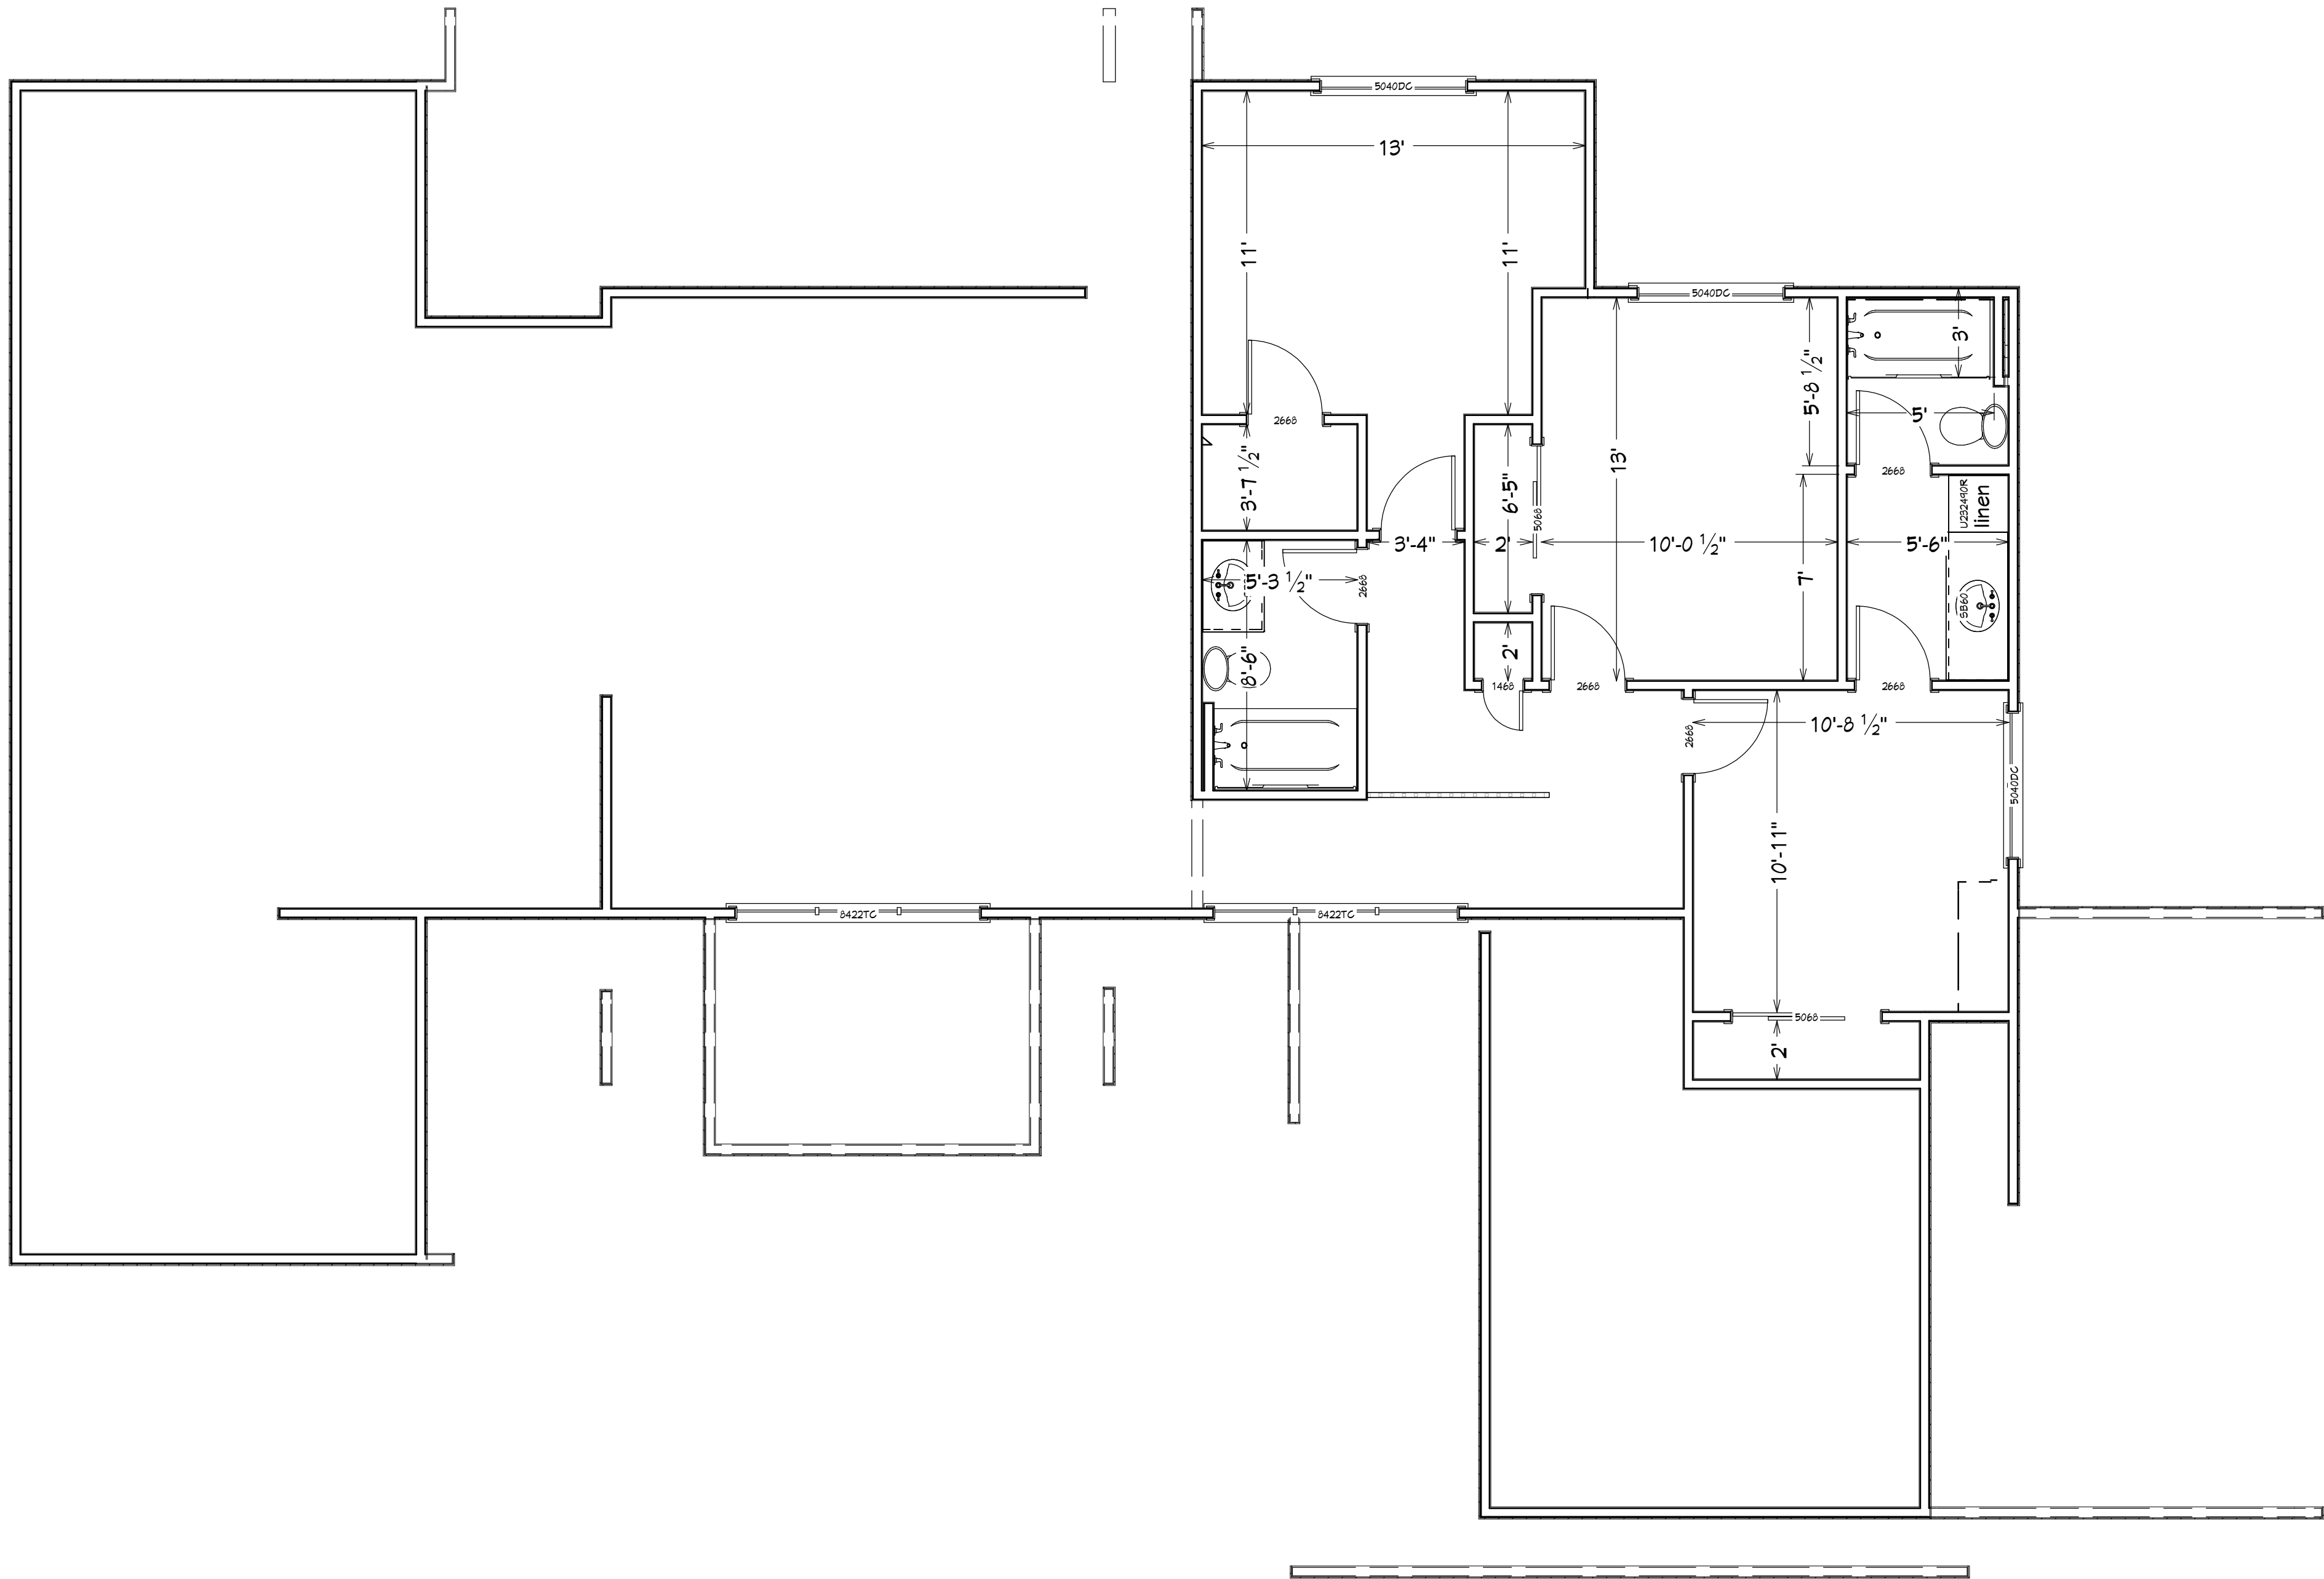

LIVING AREA
748 SQ FT

E1
P-1
EXTERIOR ELEVATION FRONT

2ND FLOOR
1/4 IN = 1 FT

DRAWINGS PROVIDED BY:

DATE:


7/16/2025

SCALE:

SHEET:

REVISION TABLE

NUMBER DATE REVISED BY DESCRIPTION

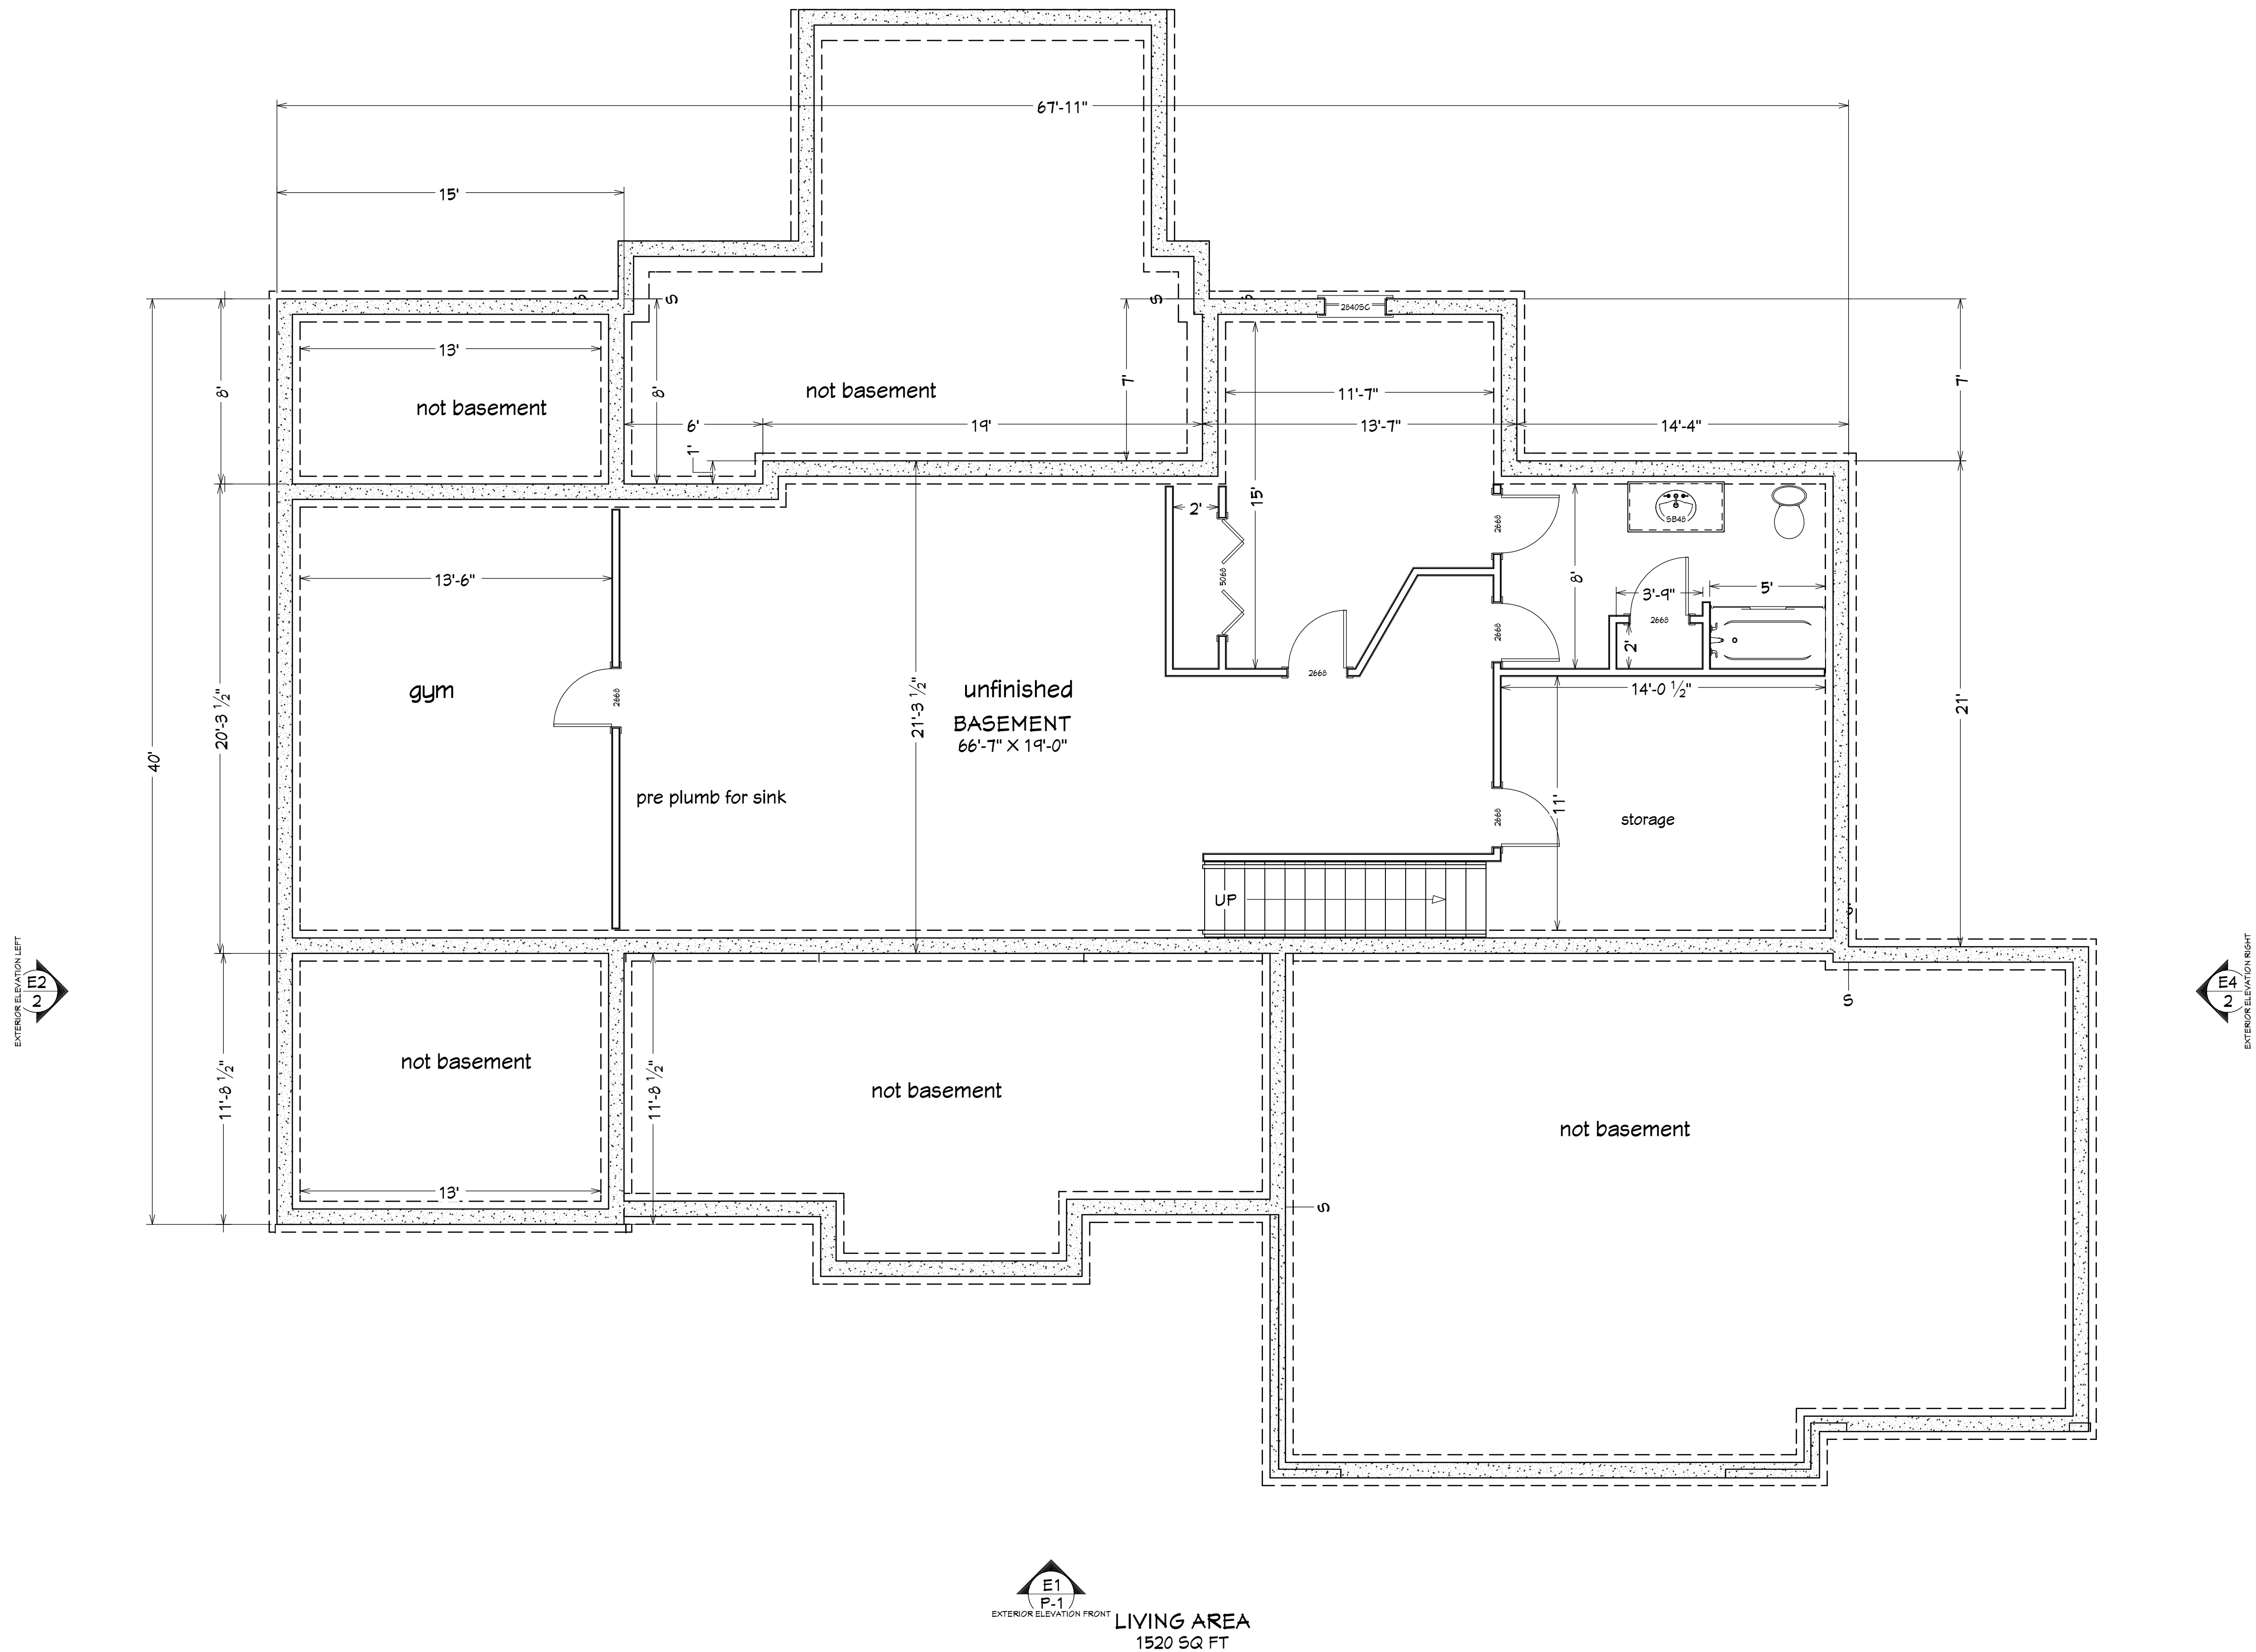

REVISION TABLE		REVISION BY	DESCRIPTION
NUMBER	DATE		

DRAWINGS PROVIDED BY:

DATE:
7/16/2025

SCALE:

SHEET: