



E1 EXTERIOR ELEVATION FRONT
1/4 IN = 1 FT

main 7" pitch
gables 8" pitch



E3 EXTERIOR ELEVATION BACK
1/4 IN = 1 FT

NUMBER	DATE	REVISION BY	DESCRIPTION

Project Overview

DRAWINGS PROVIDED BY:
Jason Graber
N-G CONSTRUCTION
(260) 433-5121
(260) 433-9230


DATE:

10/7/2025


SCALE:

SHEET:

P-1

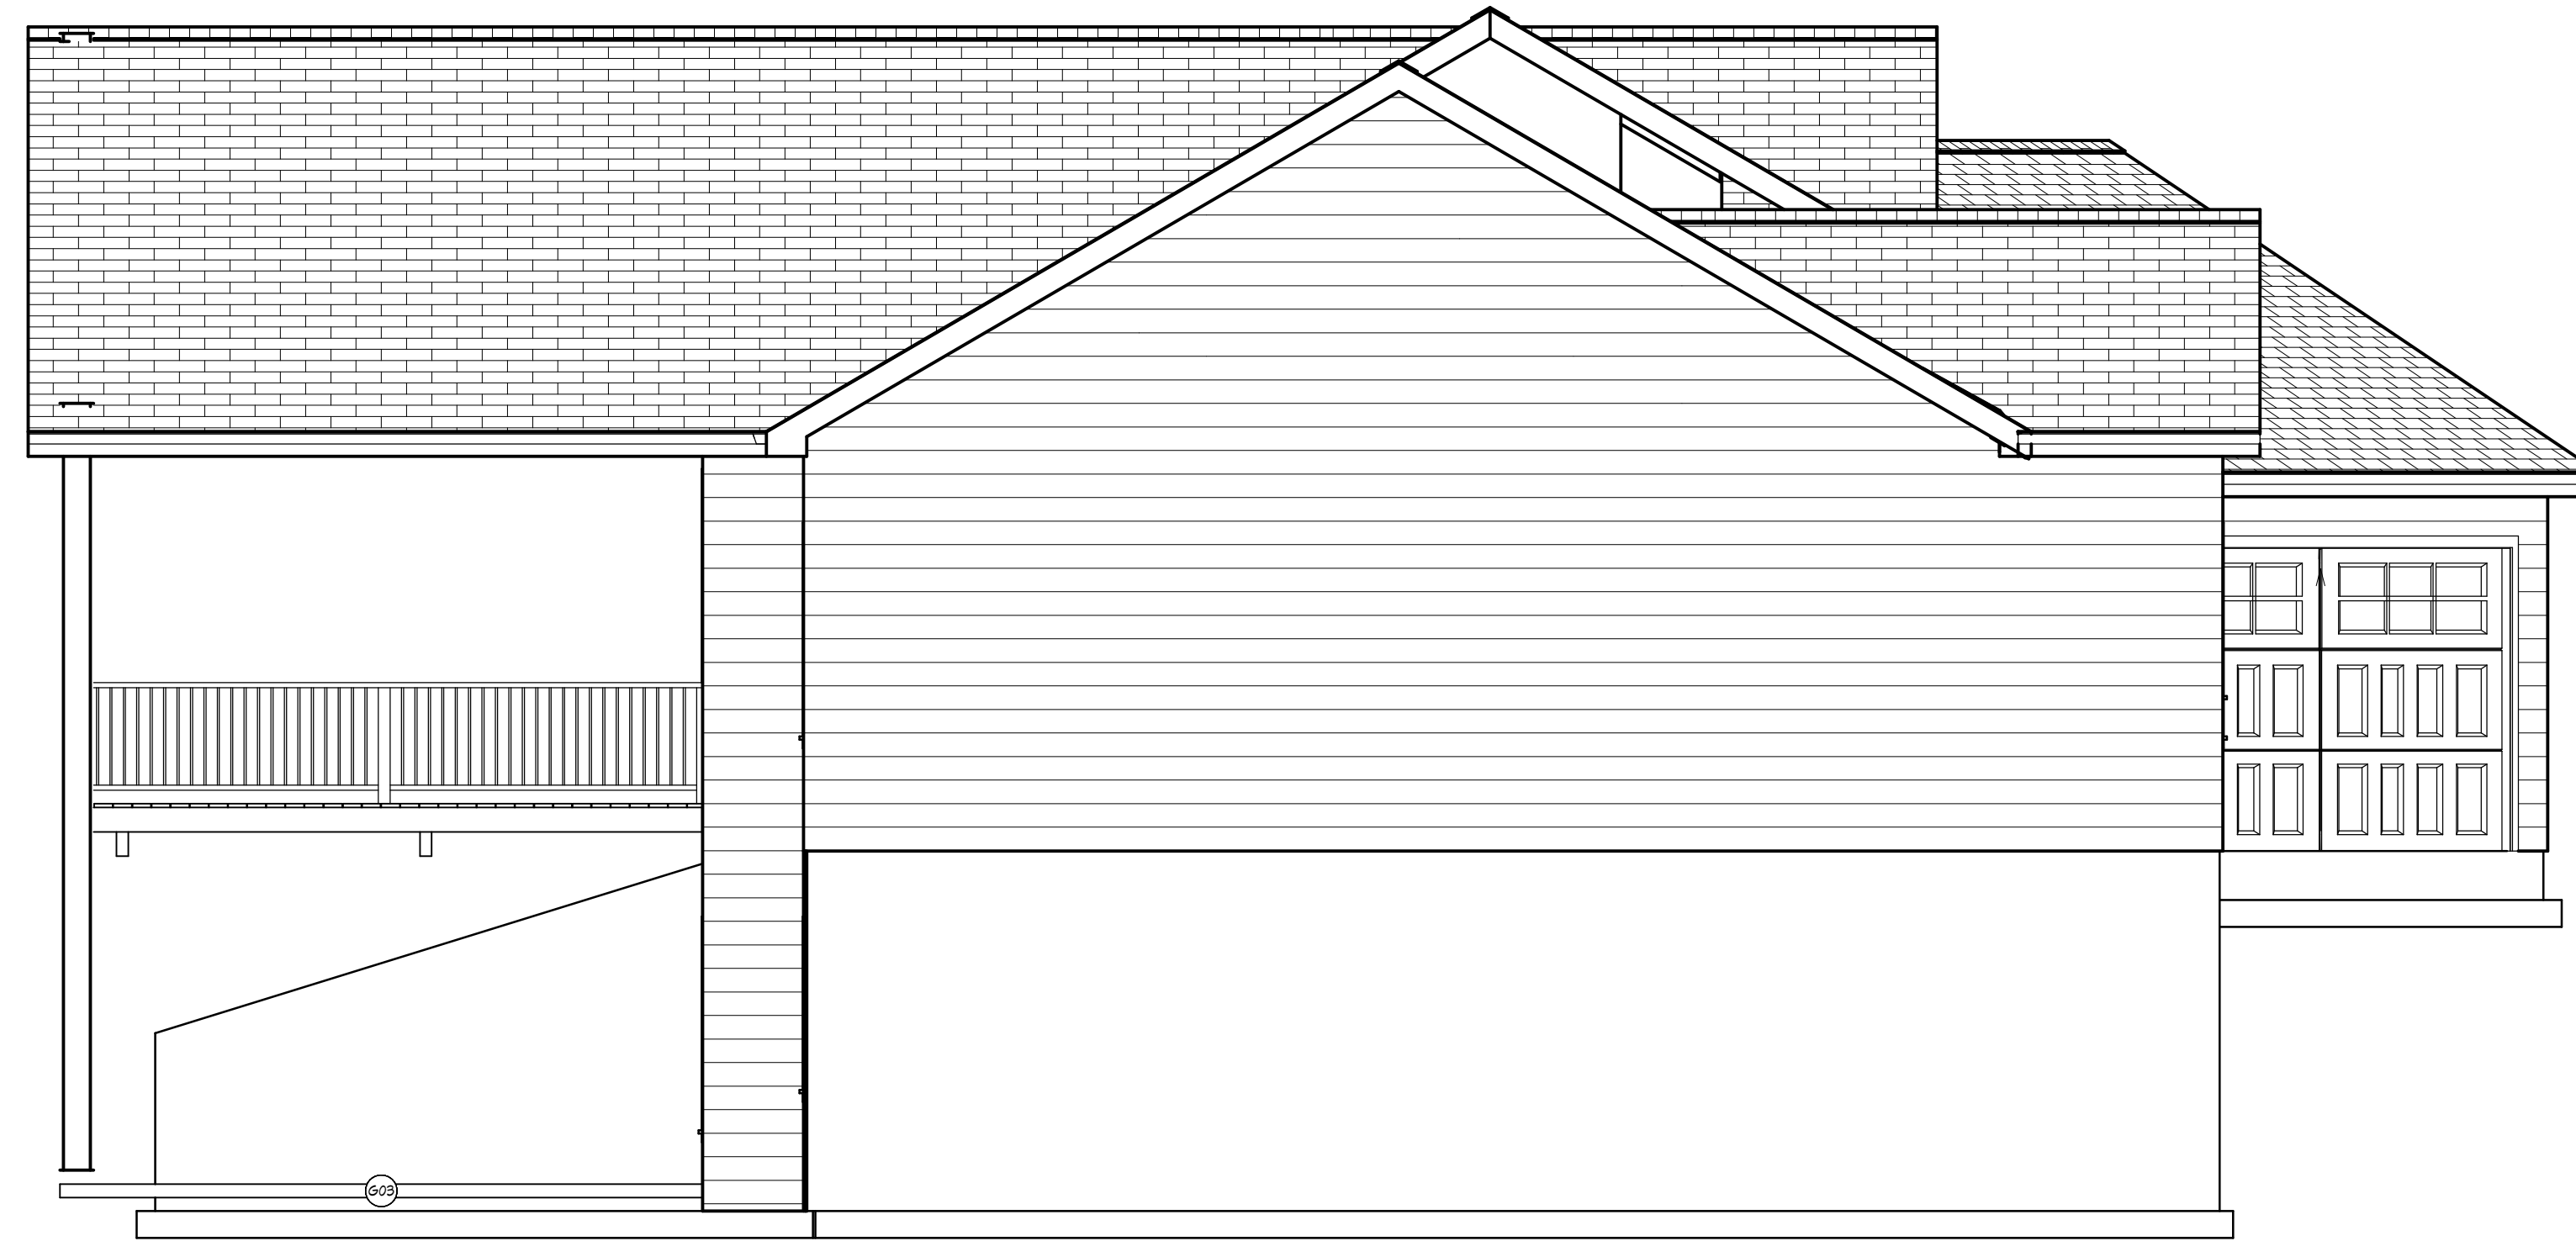

E2 EXTERIOR ELEVATION LEFT
1/4 IN = 1 FT

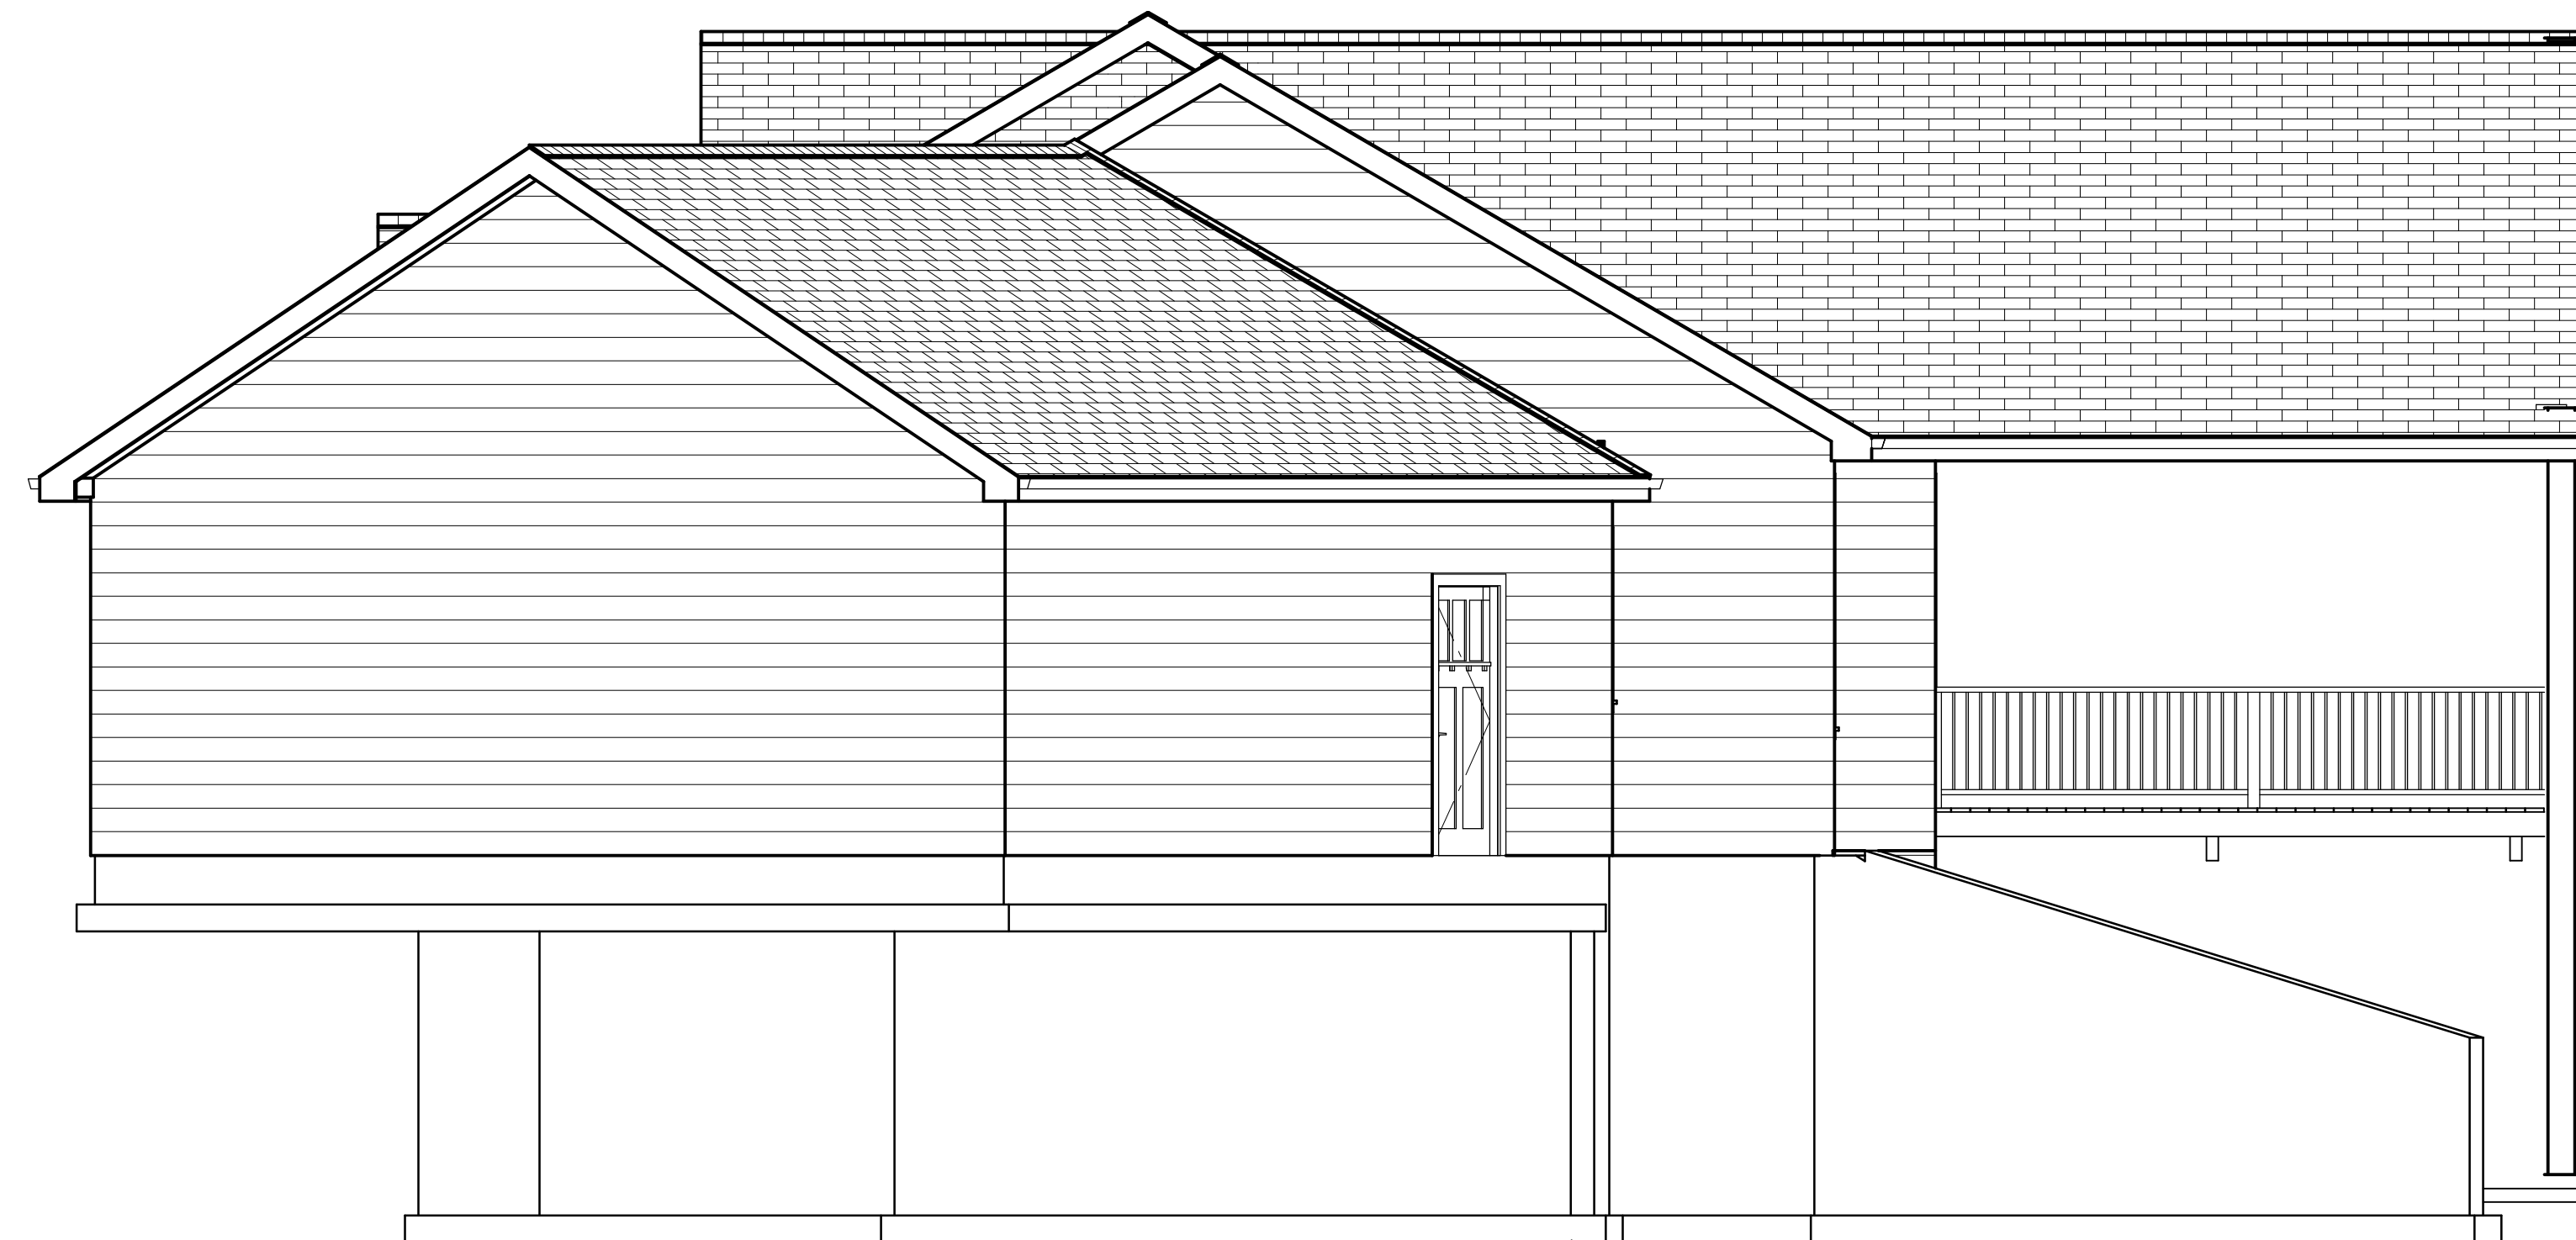

E4 EXTERIOR ELEVATION RIGHT
1/4 IN = 1 FT

REVISION TABLE	NUMBER	DATE	REVISED BY	DESCRIPTION

DRAWINGS PROVIDED BY:

DATE:

10/7/2025


SCALE:

SHEET:

EXTERIOR ELEVATION BACK
E3
P-1

EXTERIOR ELEVATION LEFT
E2
P-1

EXTERIOR ELEVATION RIGHT
E4
P-1

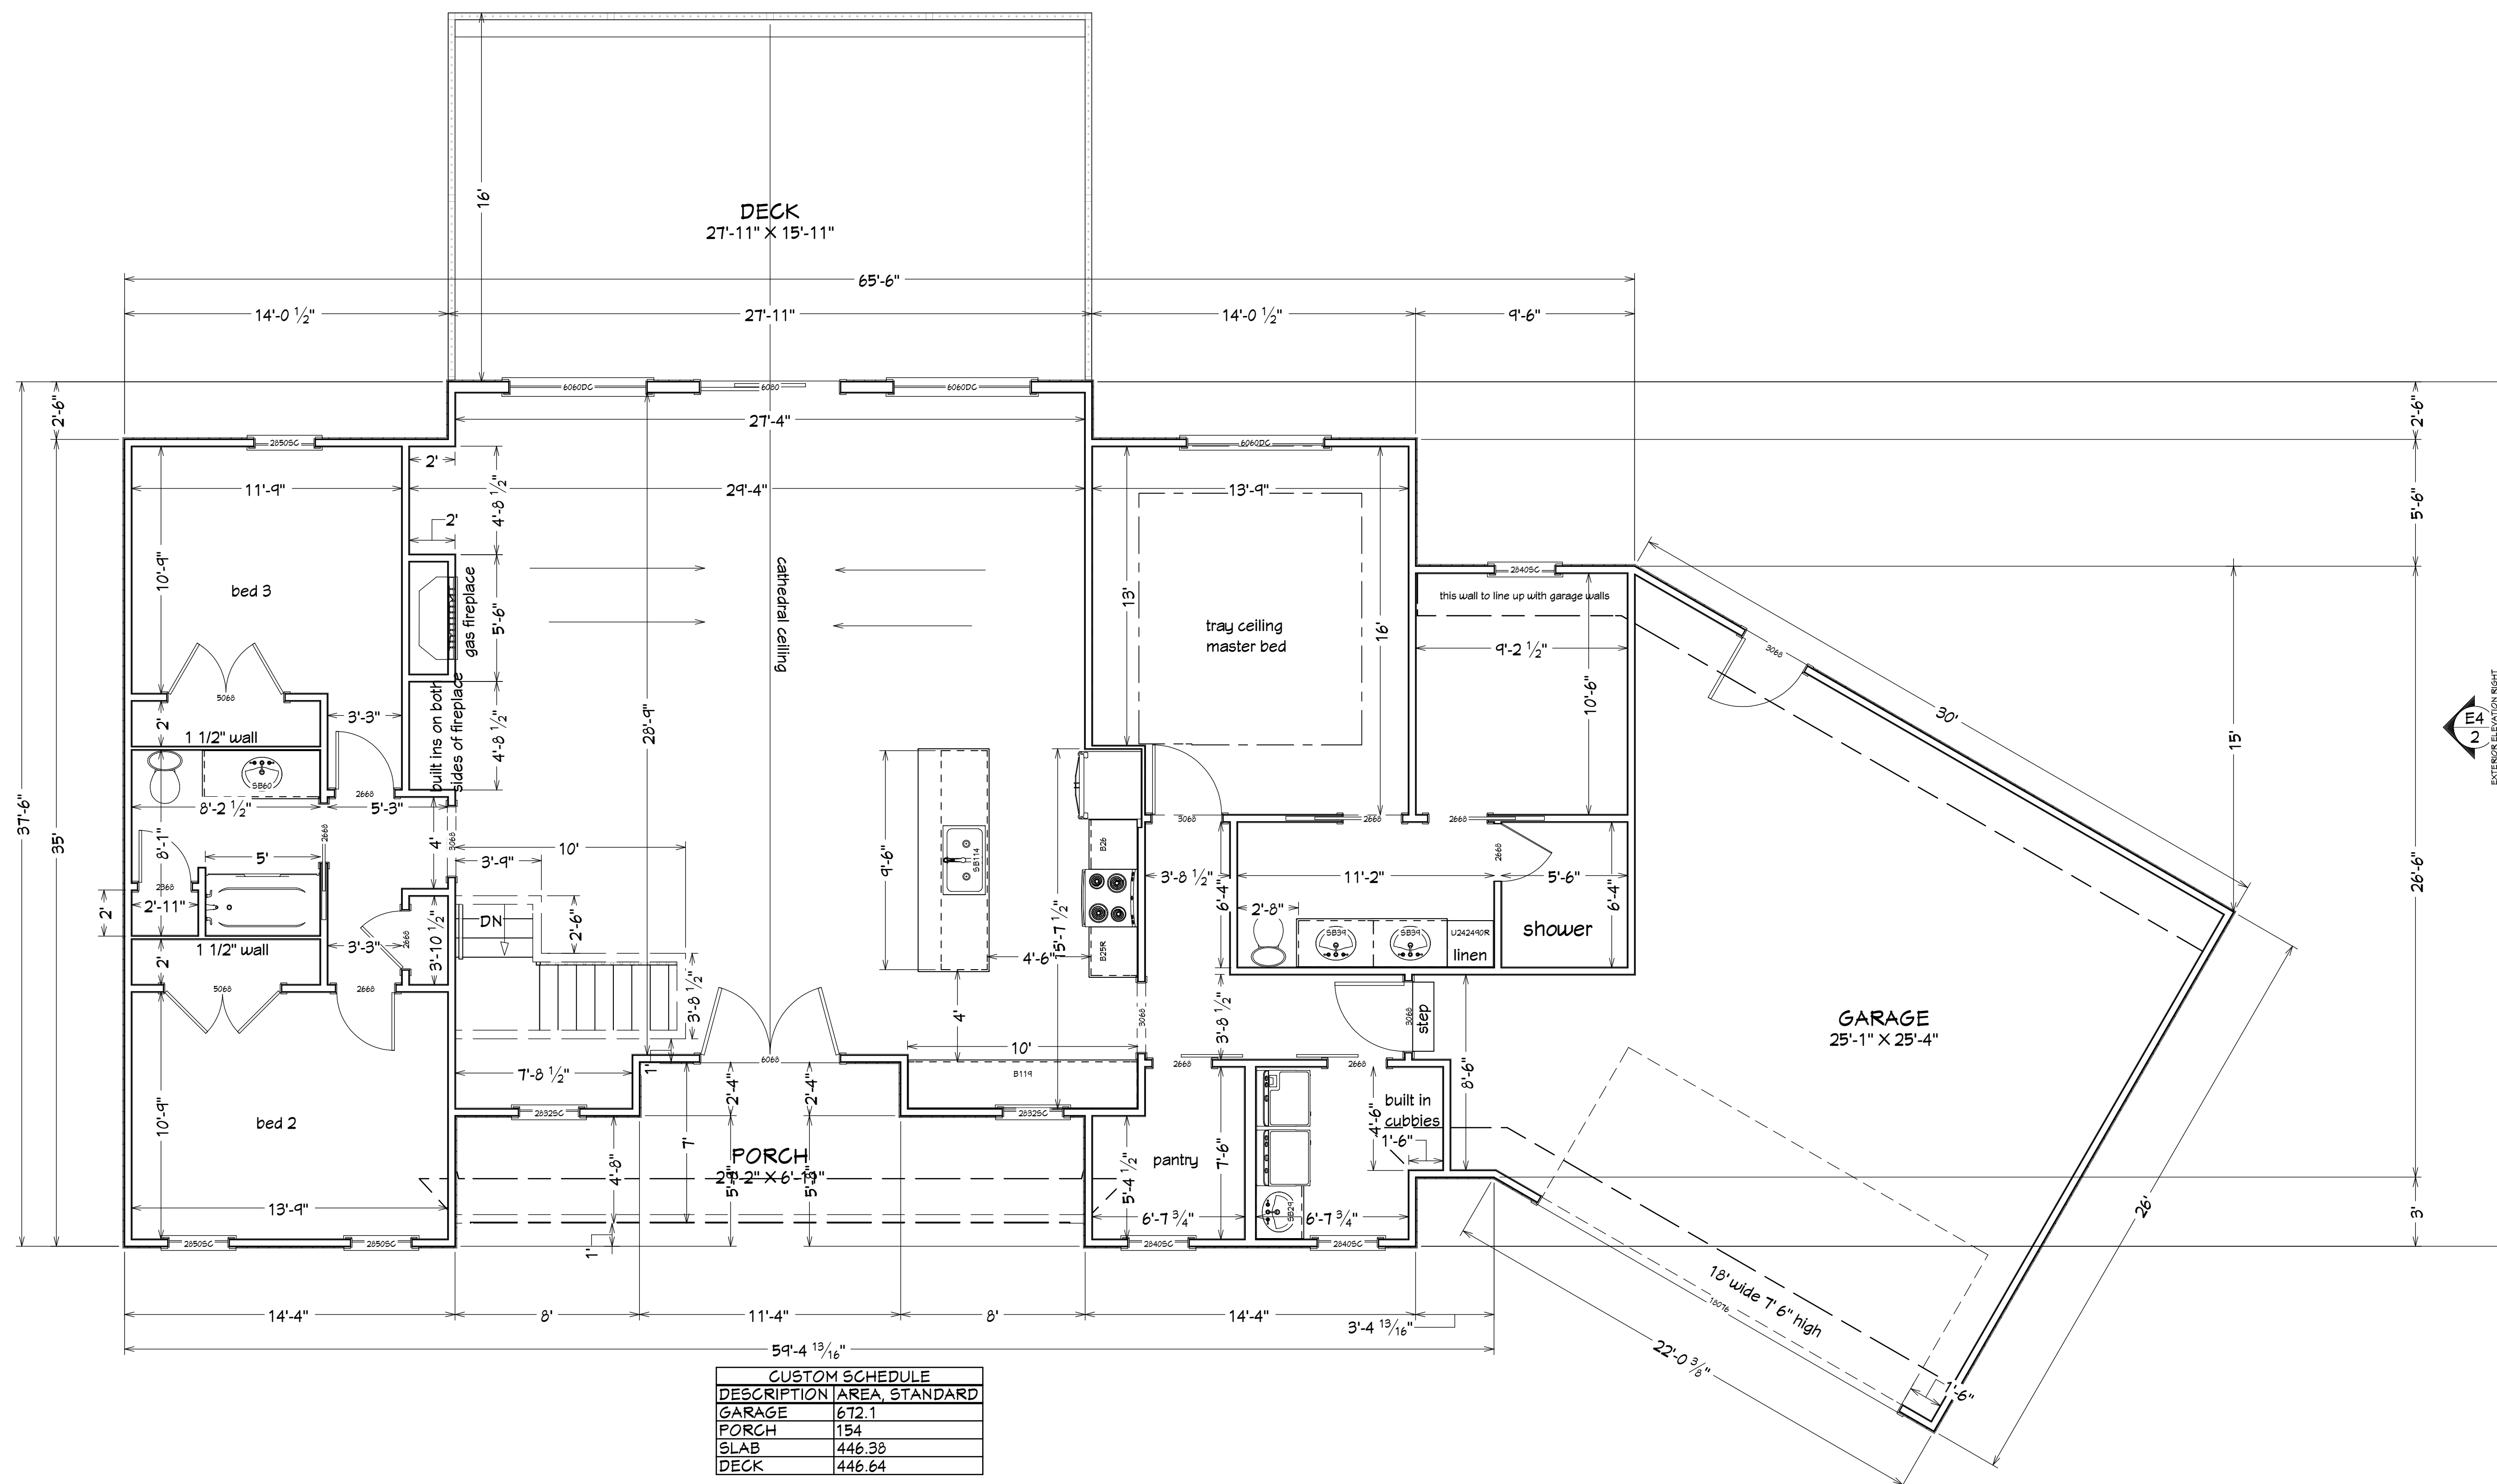

LIVING AREA
1487 SQ FT

E1
P-1
EXTERIOR ELEVATION FRONT

1ST FLOOR
1/4 IN = 1 FT

NUMBER	DATE	REVISION BY	DESCRIPTION


DRAWINGS PROVIDED BY:

DATE:

10/7/2025

SCALE:

SHEET:

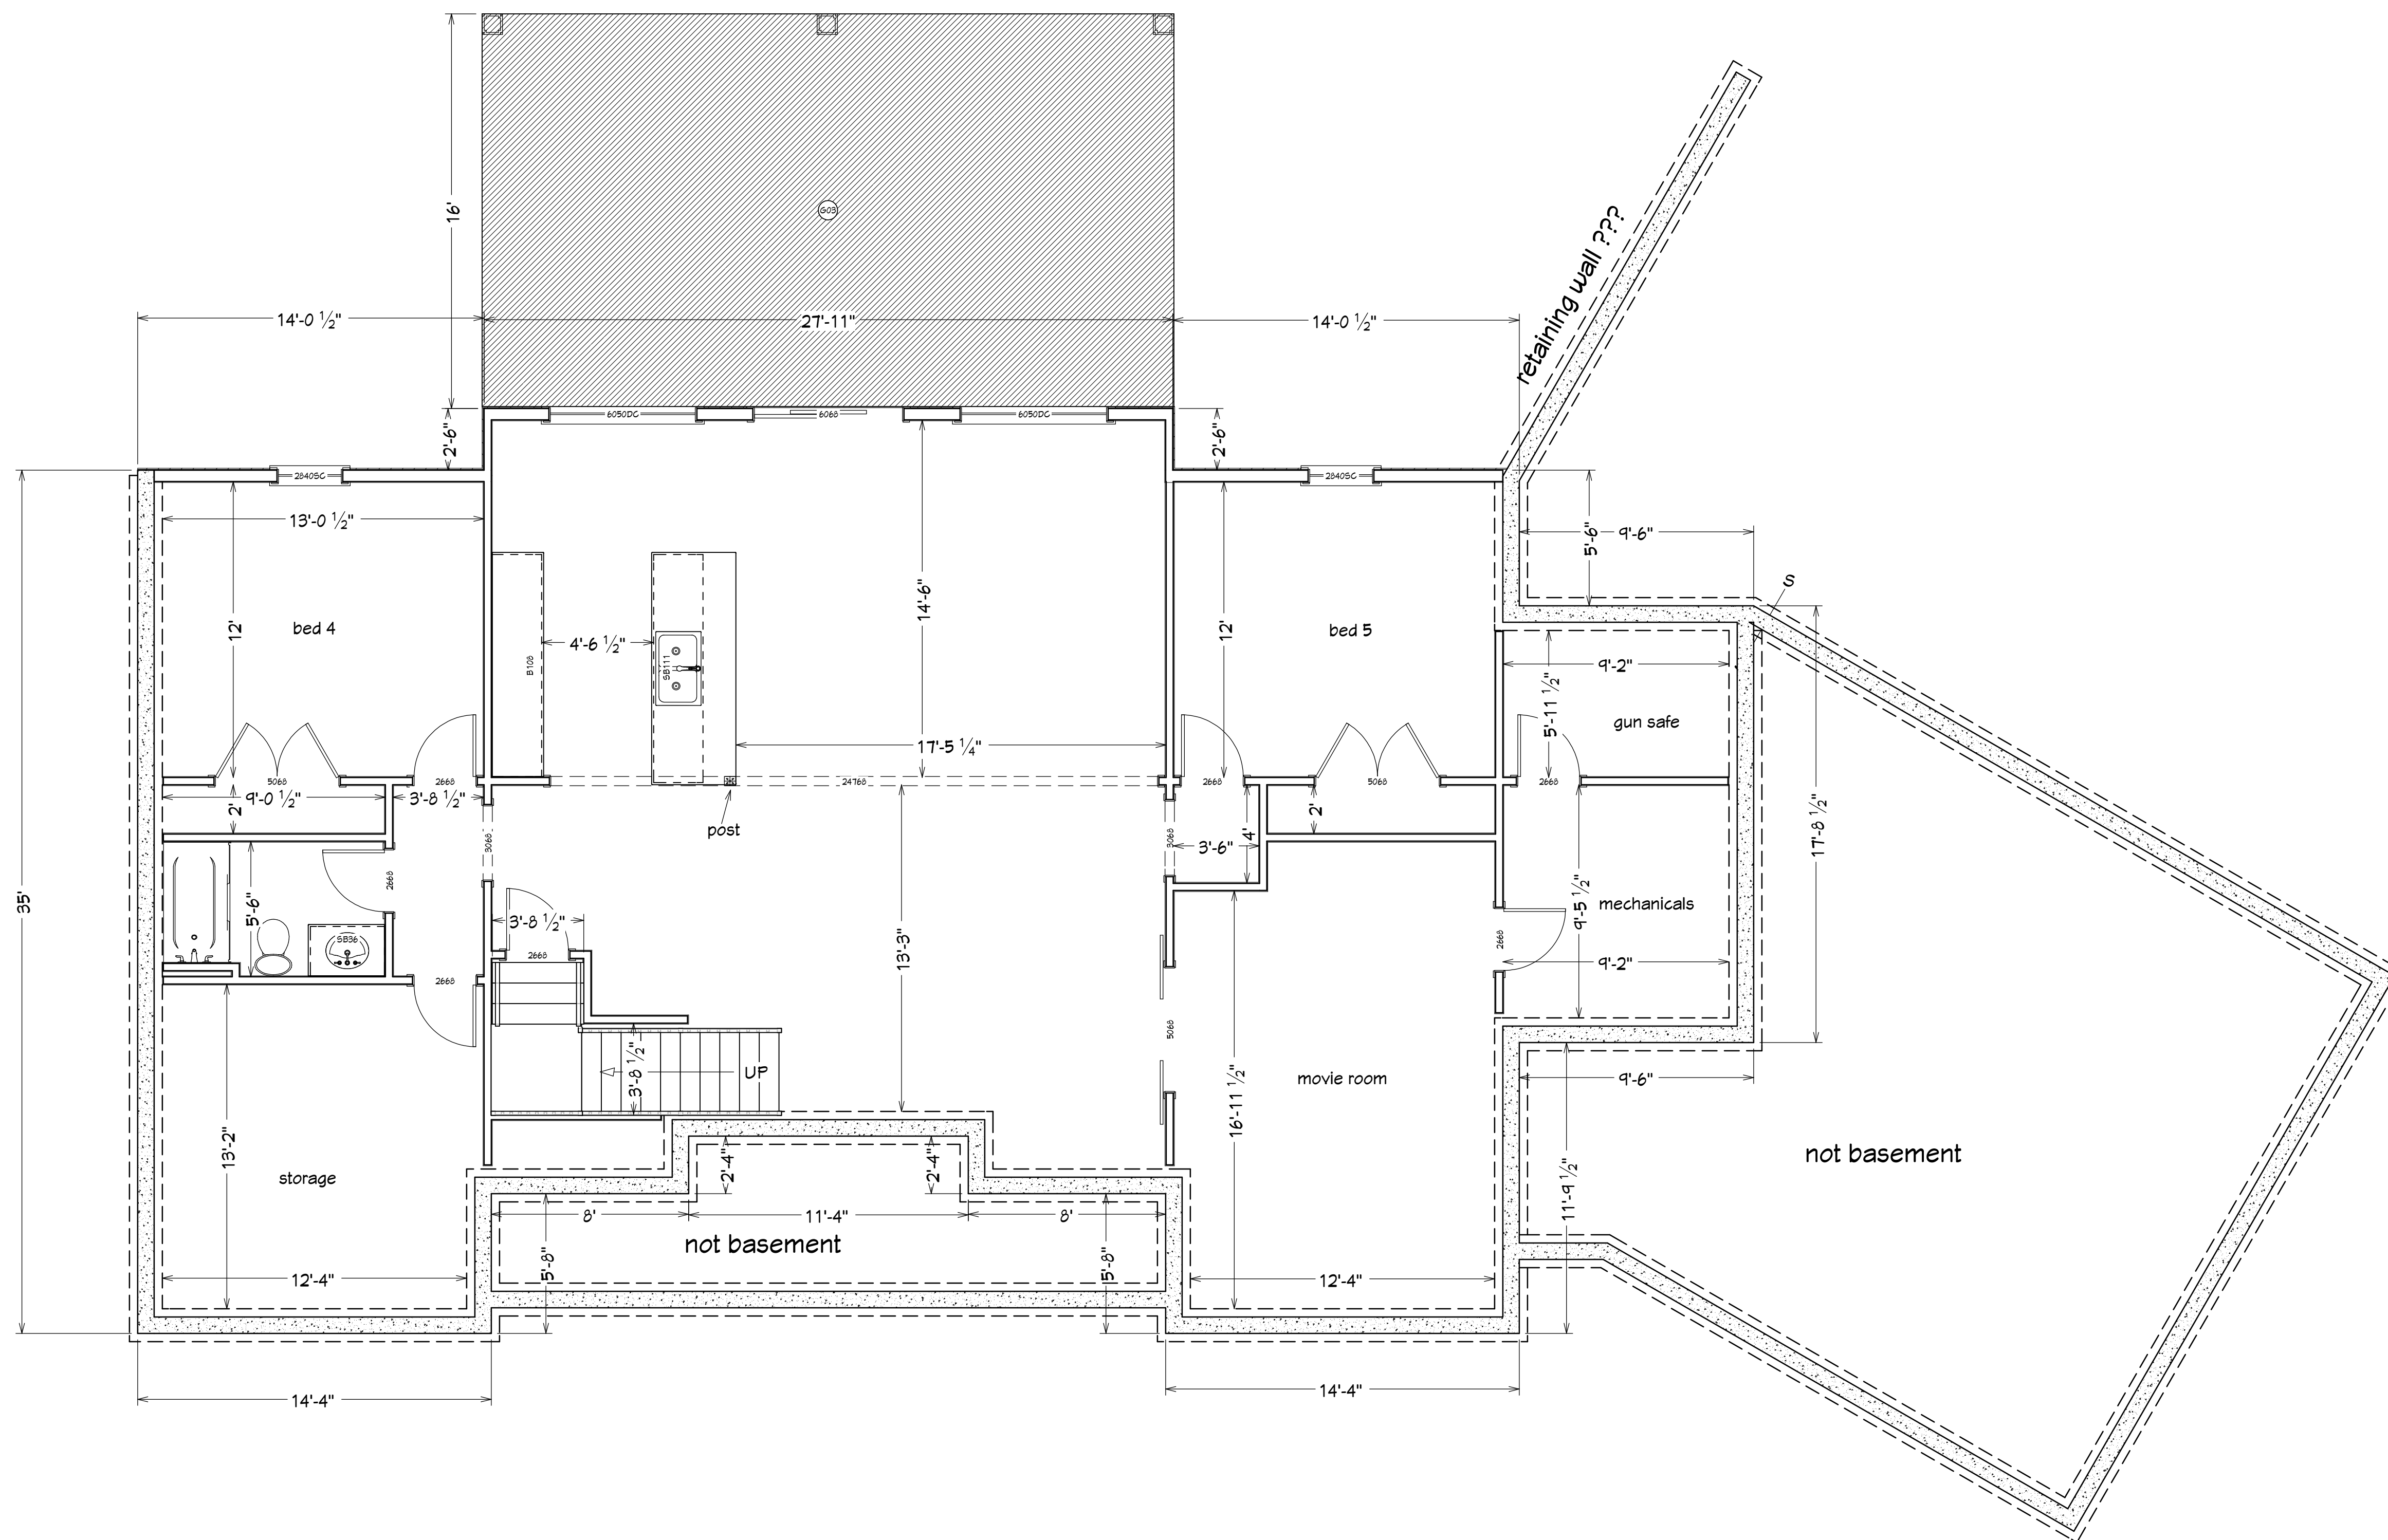

LIVING AREA
2017 SQ FT



FOUNDATION
1/4 IN = 1 FT

NUMBER	DATE	REVISION BY	DESCRIPTION

DRAWINGS PROVIDED BY:

DATE:
10/7/2025

SCALE:

SHEET: