



E1 EXTERIOR ELEVATION FRONT
1/4 IN = 1 FT



E3 EXTERIOR ELEVATION BACK
1/4 IN = 1 FT

REVISION TABLE		NUMBER	DATE	REVISED BY	DESCRIPTION

Project Overview

DRAWINGS PROVIDED BY:

DATE:

11/3/2025

SCALE:

SHEET:

P-1



E2 EXTERIOR ELEVATION LEFT
1/4 IN = 1 FT



E4 EXTERIOR ELEVATION RIGHT
1/4 IN = 1 FT

REVISION TABLE		REVISED BY	DESCRIPTION
NUMBER	DATE		

DRAWINGS PROVIDED BY:


DATE:
11/3/2025

SCALE:

SHEET:



WATER SPOCKET

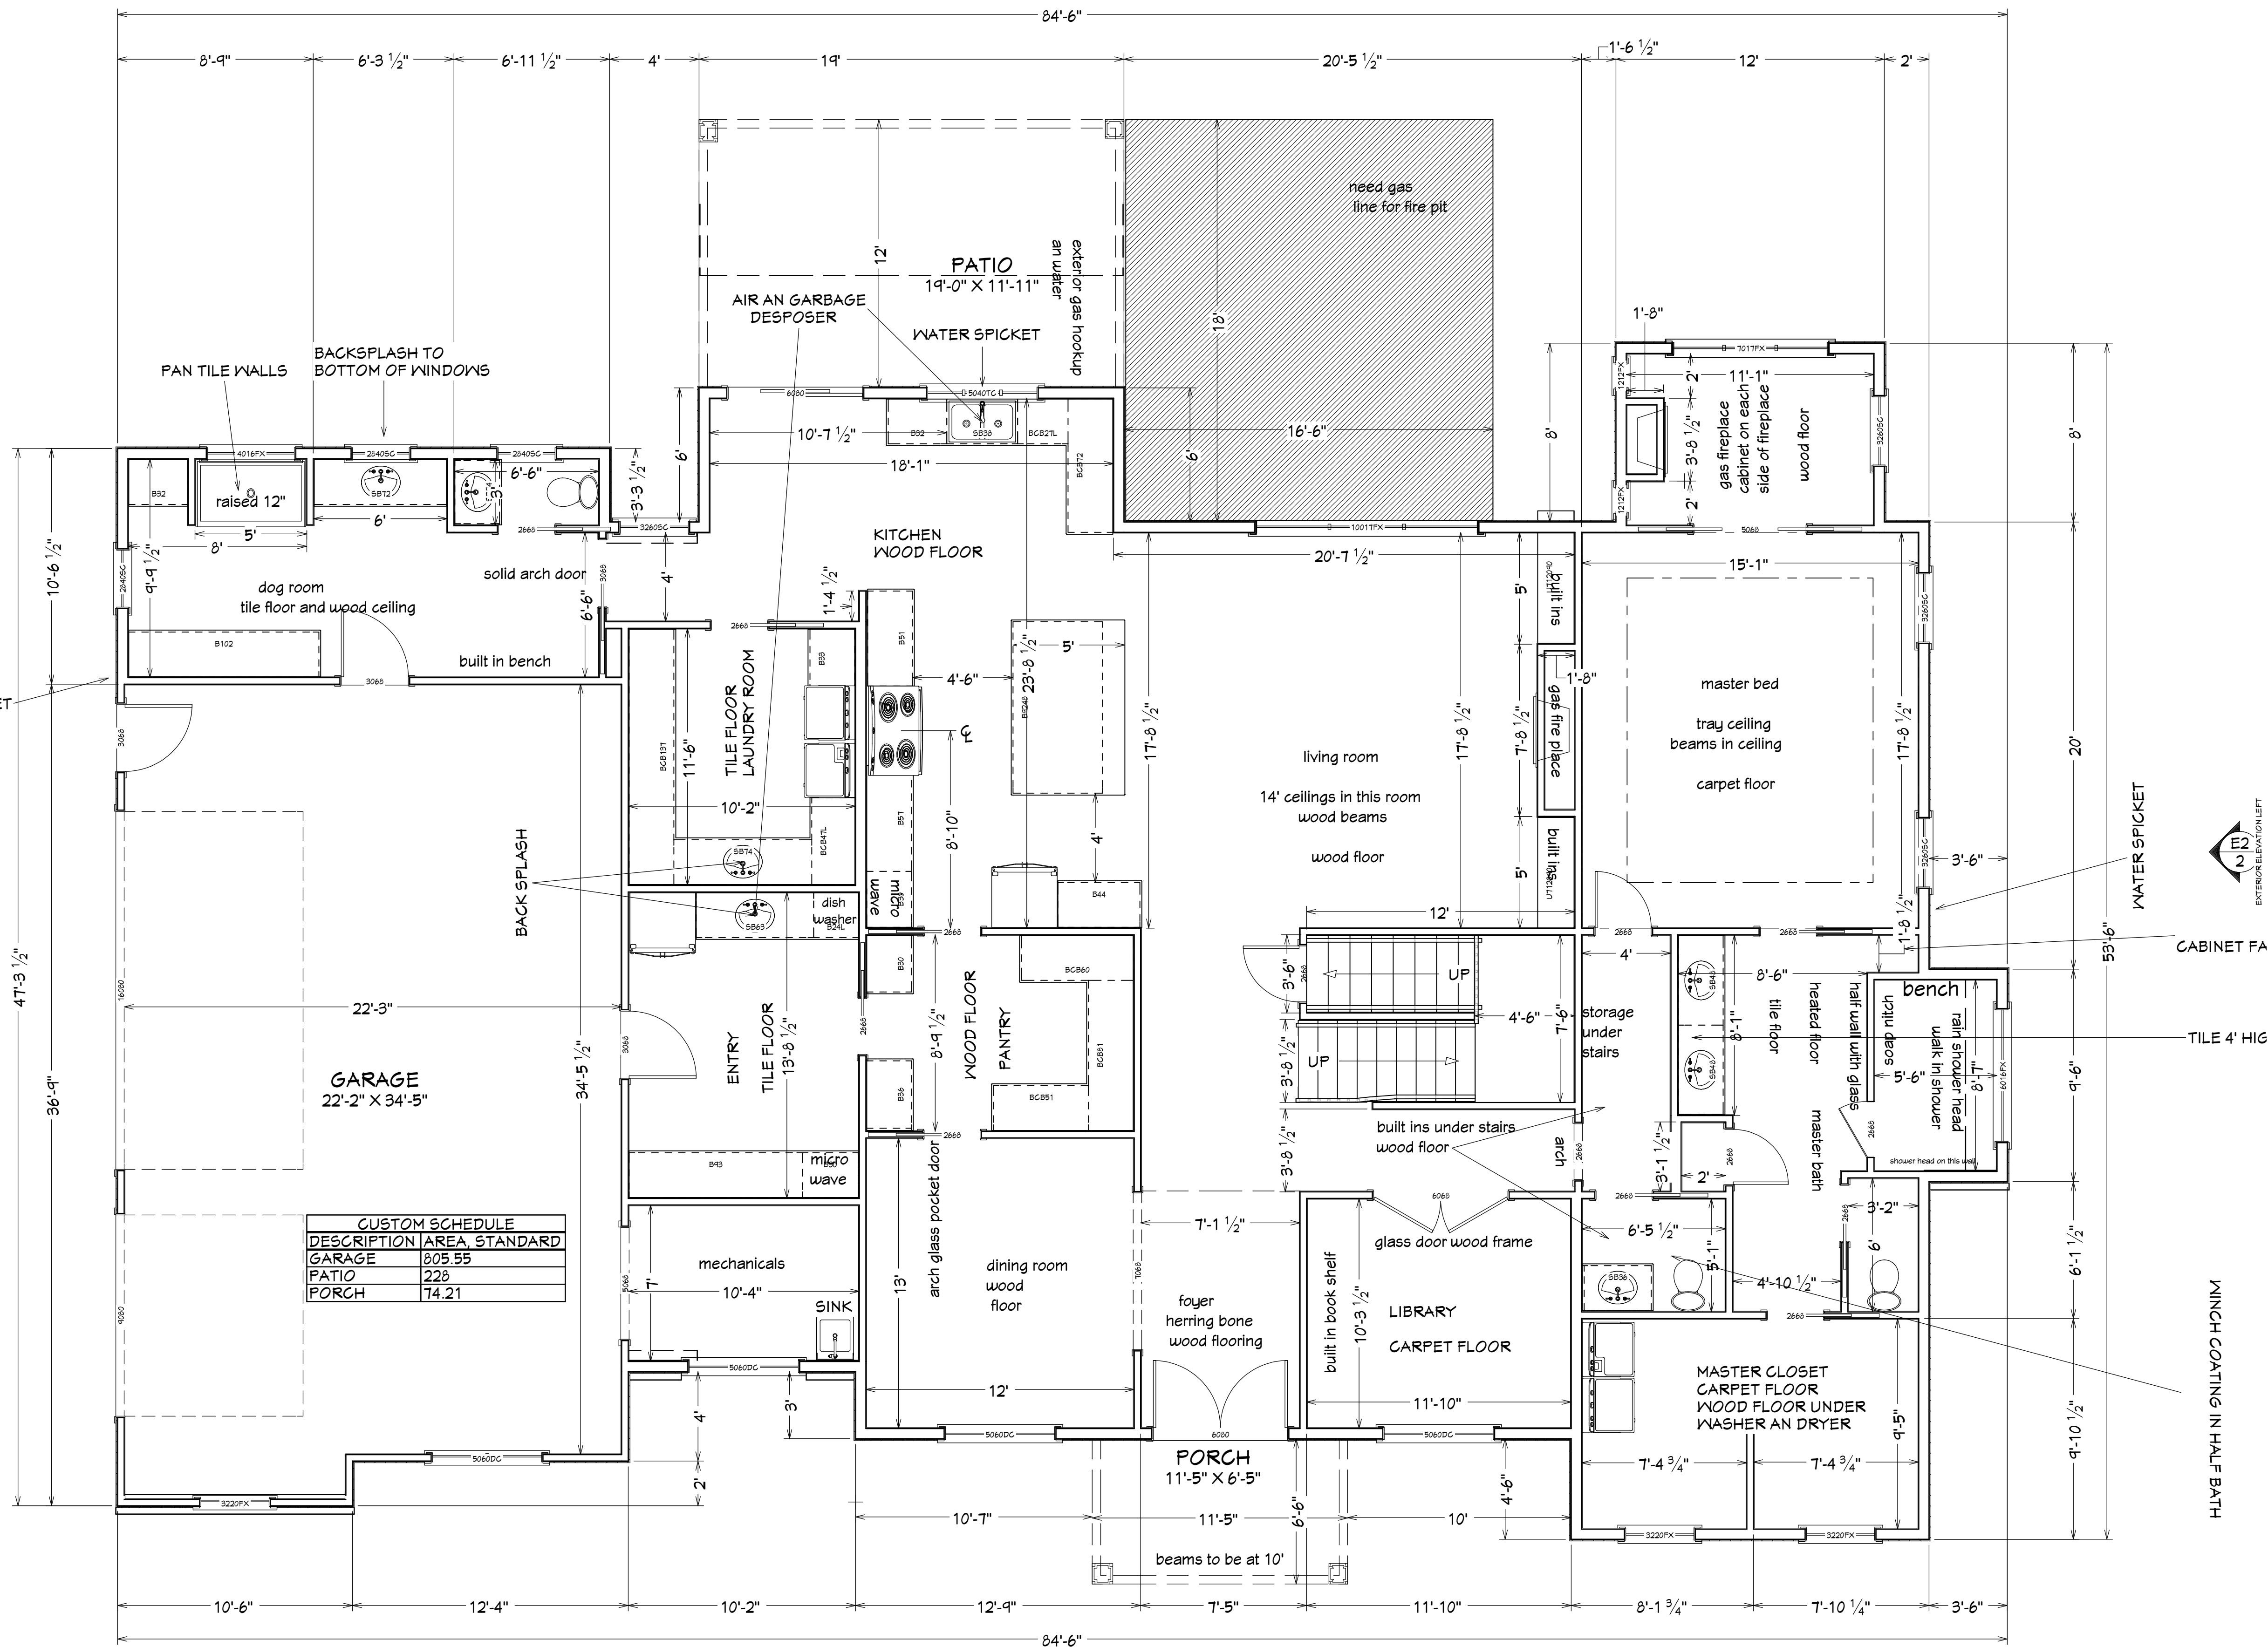

9" 2x6 walls through out entire first floor
garage 2x4 walls

LIVING AREA
2917 SQ FT



1ST FLOOR
1/4 IN = 1 FT

REVISION TABLE	
NUMBER	DATE


DRAWINGS PROVIDED BY:

DATE:

11/3/2025

SCALE:

SHEET:

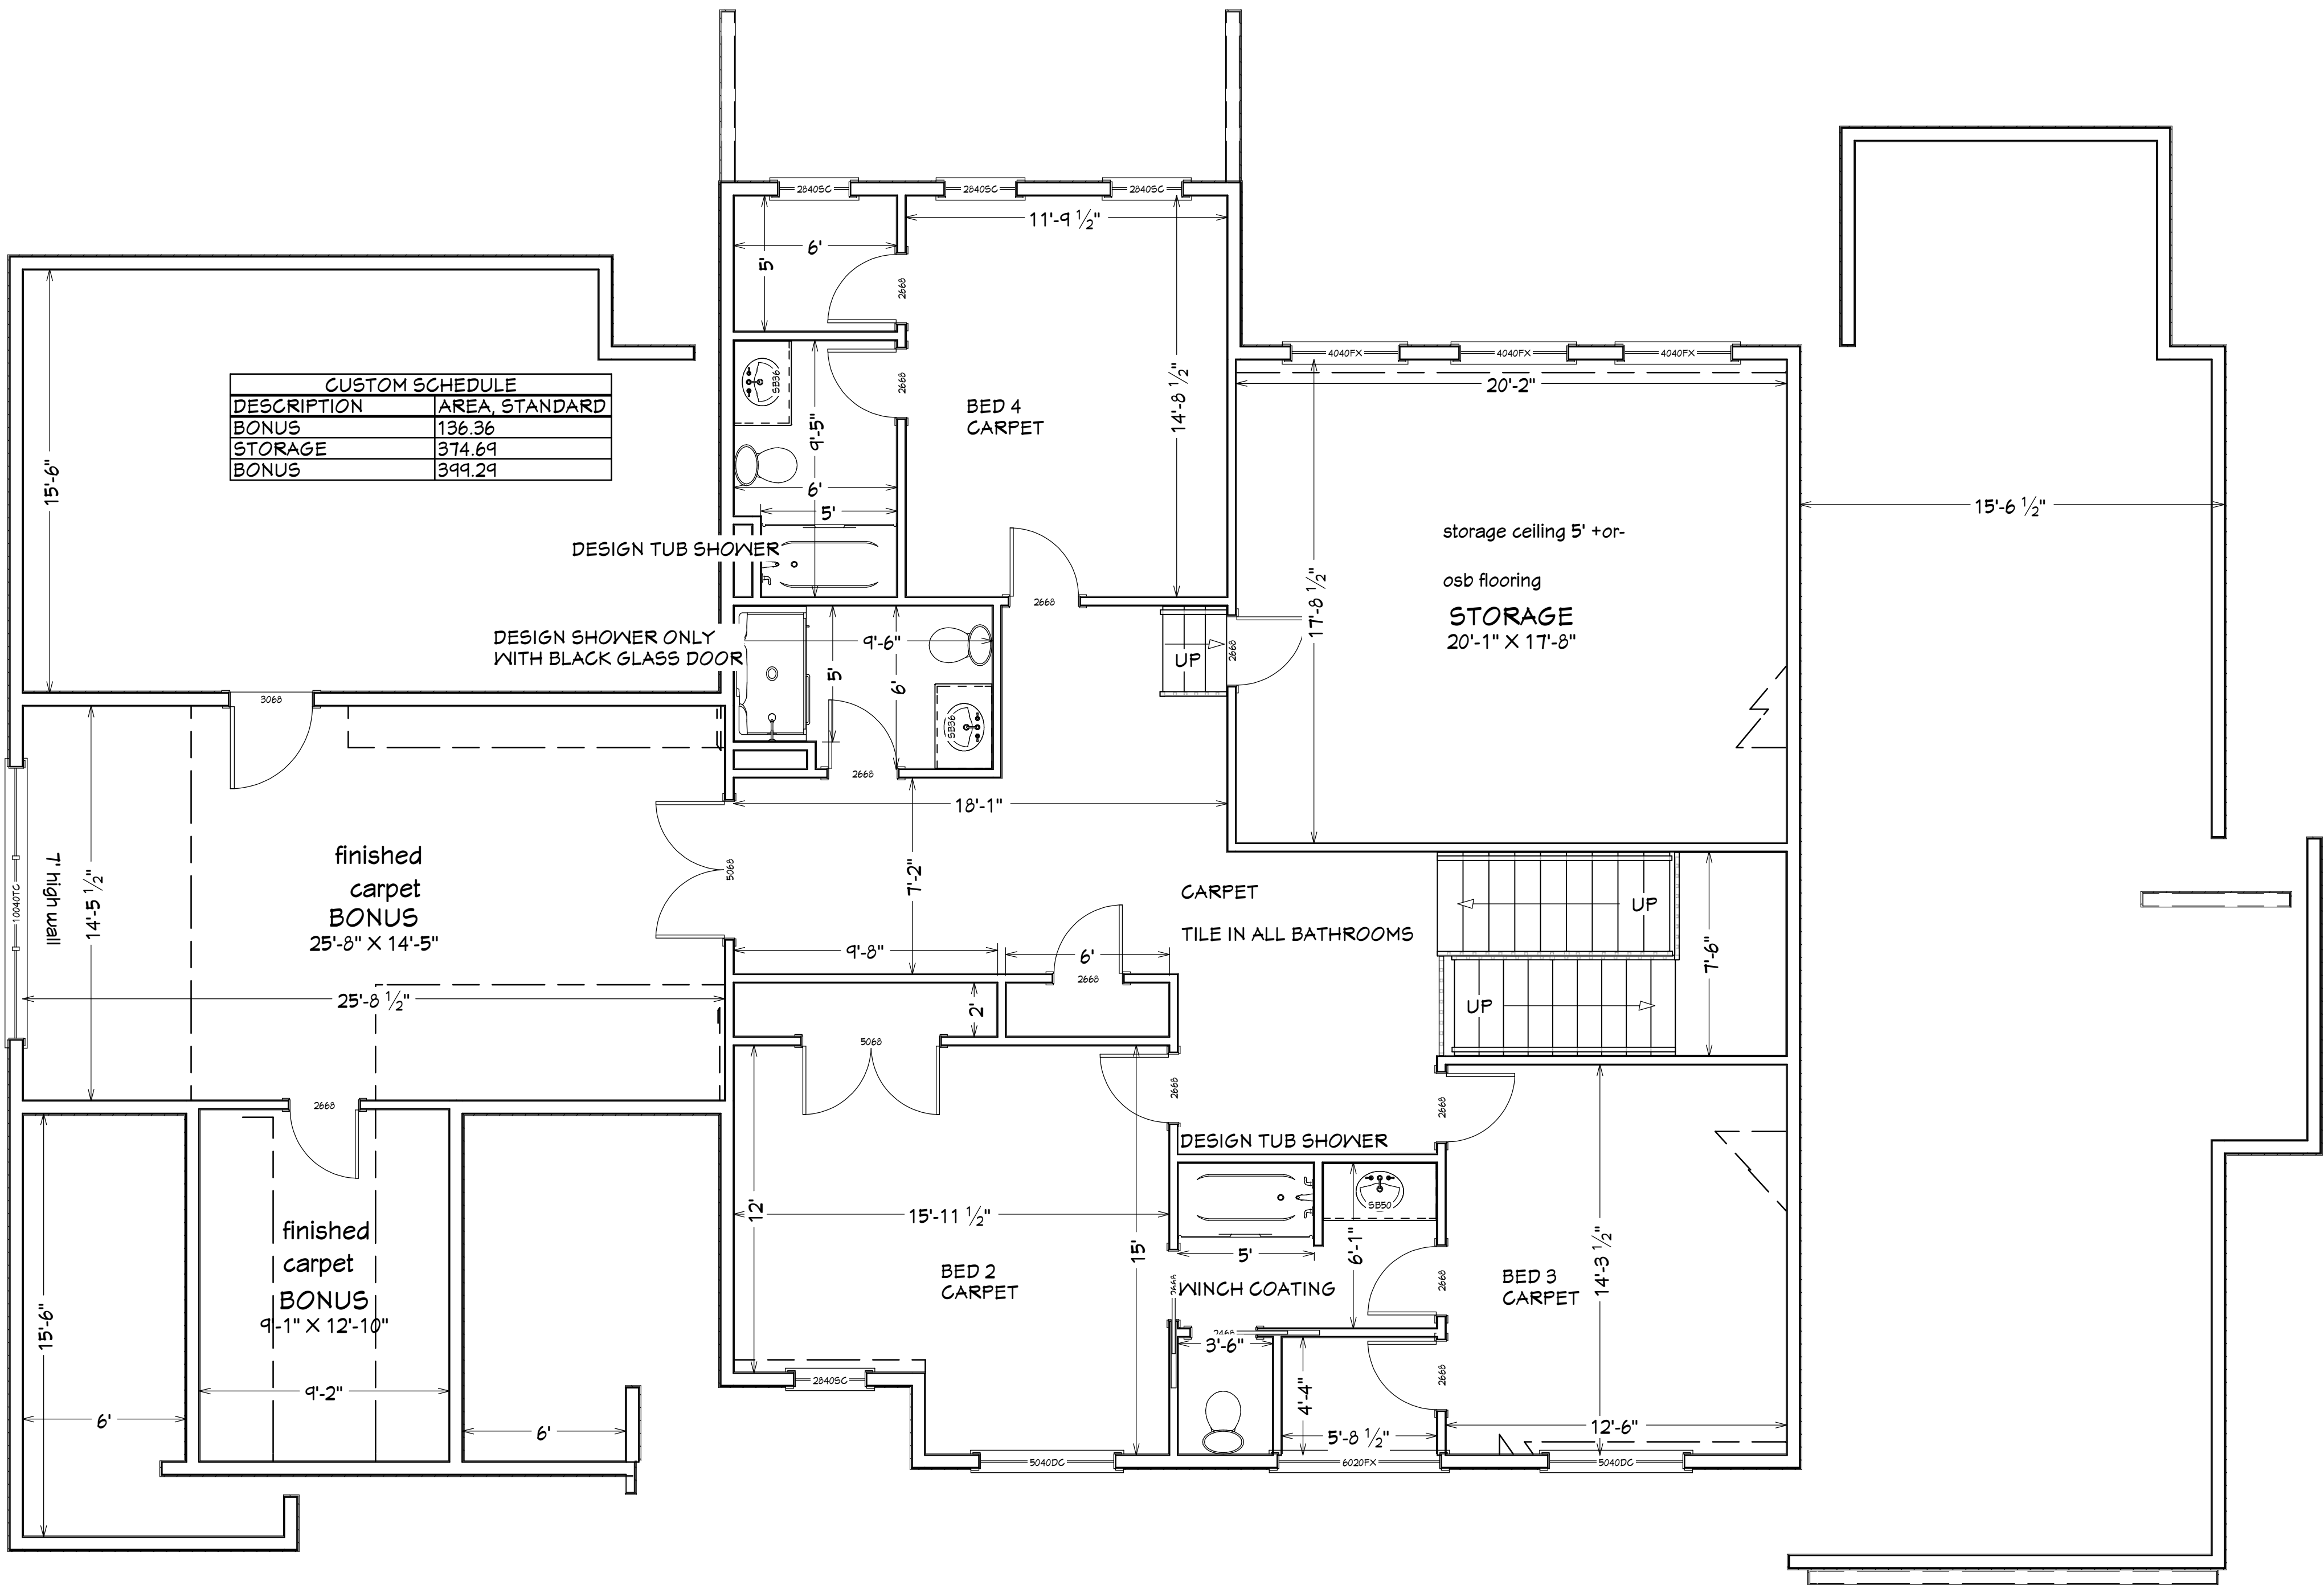

EXTERIOR ELEVATION BACK
E3
P-1

EXTERIOR ELEVATION RIGHT
E4
P-2

EXTERIOR ELEVATION LEFT
E2
P-2

LIVING AREA
1334 SQ FT

EXTERIOR ELEVATION FRONT
E1
P-1

2ND FLOOR
1/4 IN = 1 FT

REVISION TABLE		REVISION BY	DESCRIPTION
NUMBER	DATE		

DRAWINGS PROVIDED BY:

DATE:

11/3/2025

SCALE:

SHEET: