



main roof 8" pitch  
front gables 12" pitch  
back gables 7" pitch

E1 EXTERIOR ELEVATION FRONT  
1/4 IN = 1 FT



E3 EXTERIOR ELEVATION BACK  
1/4 IN = 1 FT

| REVISION TABLE |      | REVISION BY | DESCRIPTION |
|----------------|------|-------------|-------------|
| NUMBER         | DATE |             |             |
|                |      |             |             |
|                |      |             |             |
|                |      |             |             |
|                |      |             |             |

Project Overview

DRAWINGS PROVIDED BY:


DATE:

4/15/2025


SCALE:

SHEET:

P-1

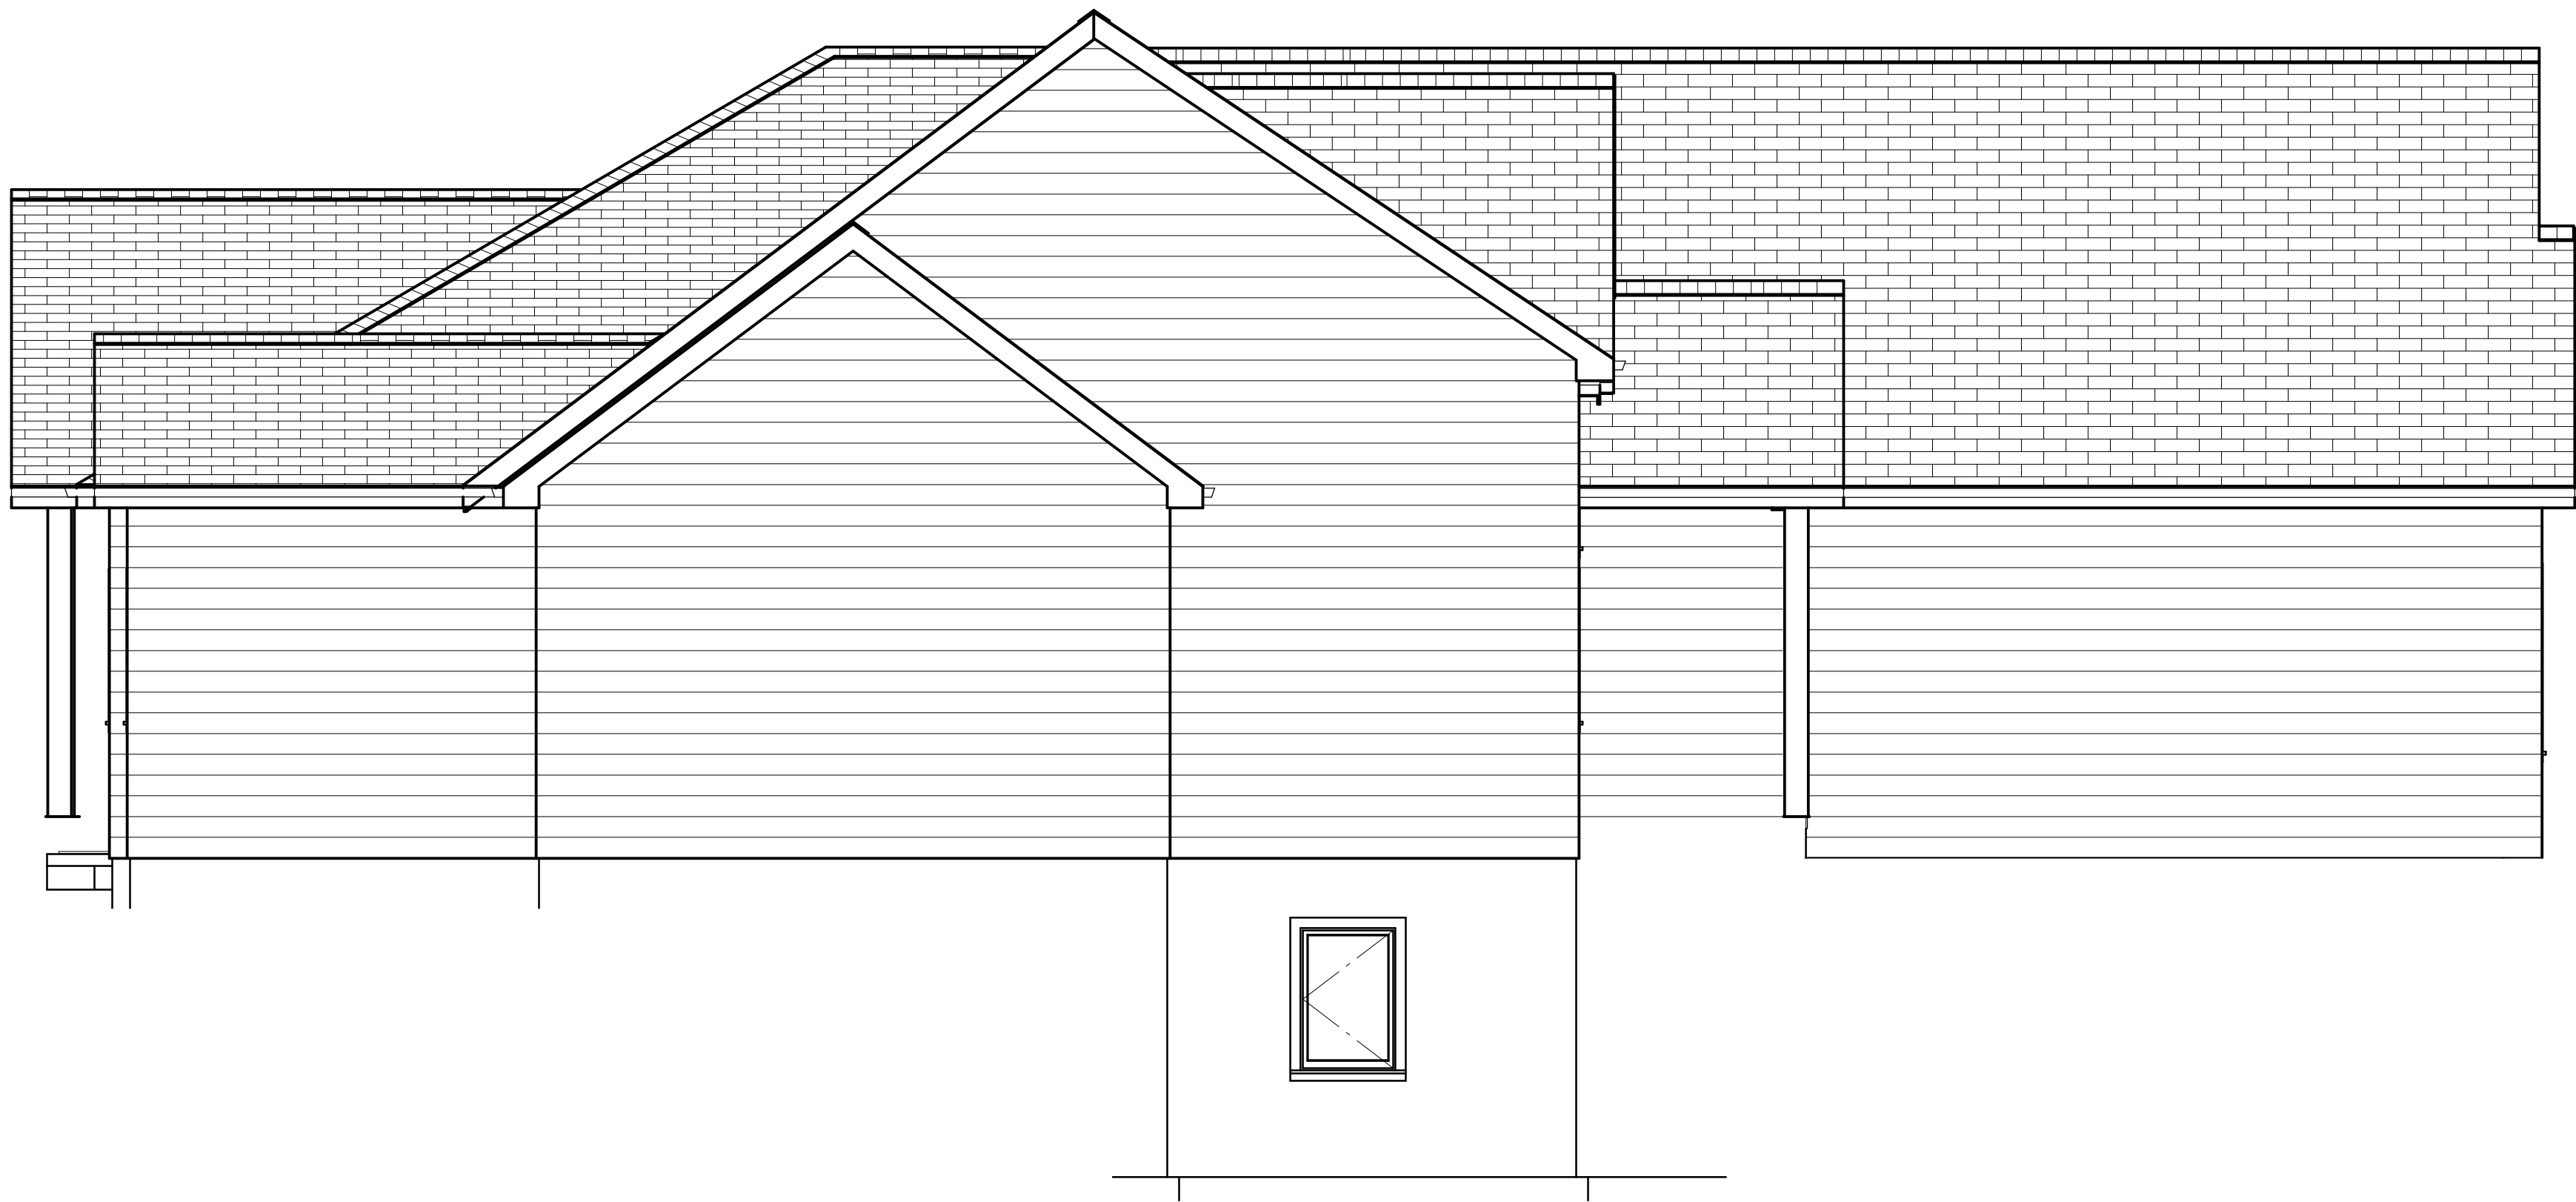

E2 EXTERIOR ELEVATION LEFT  
1/4 IN = 1 FT

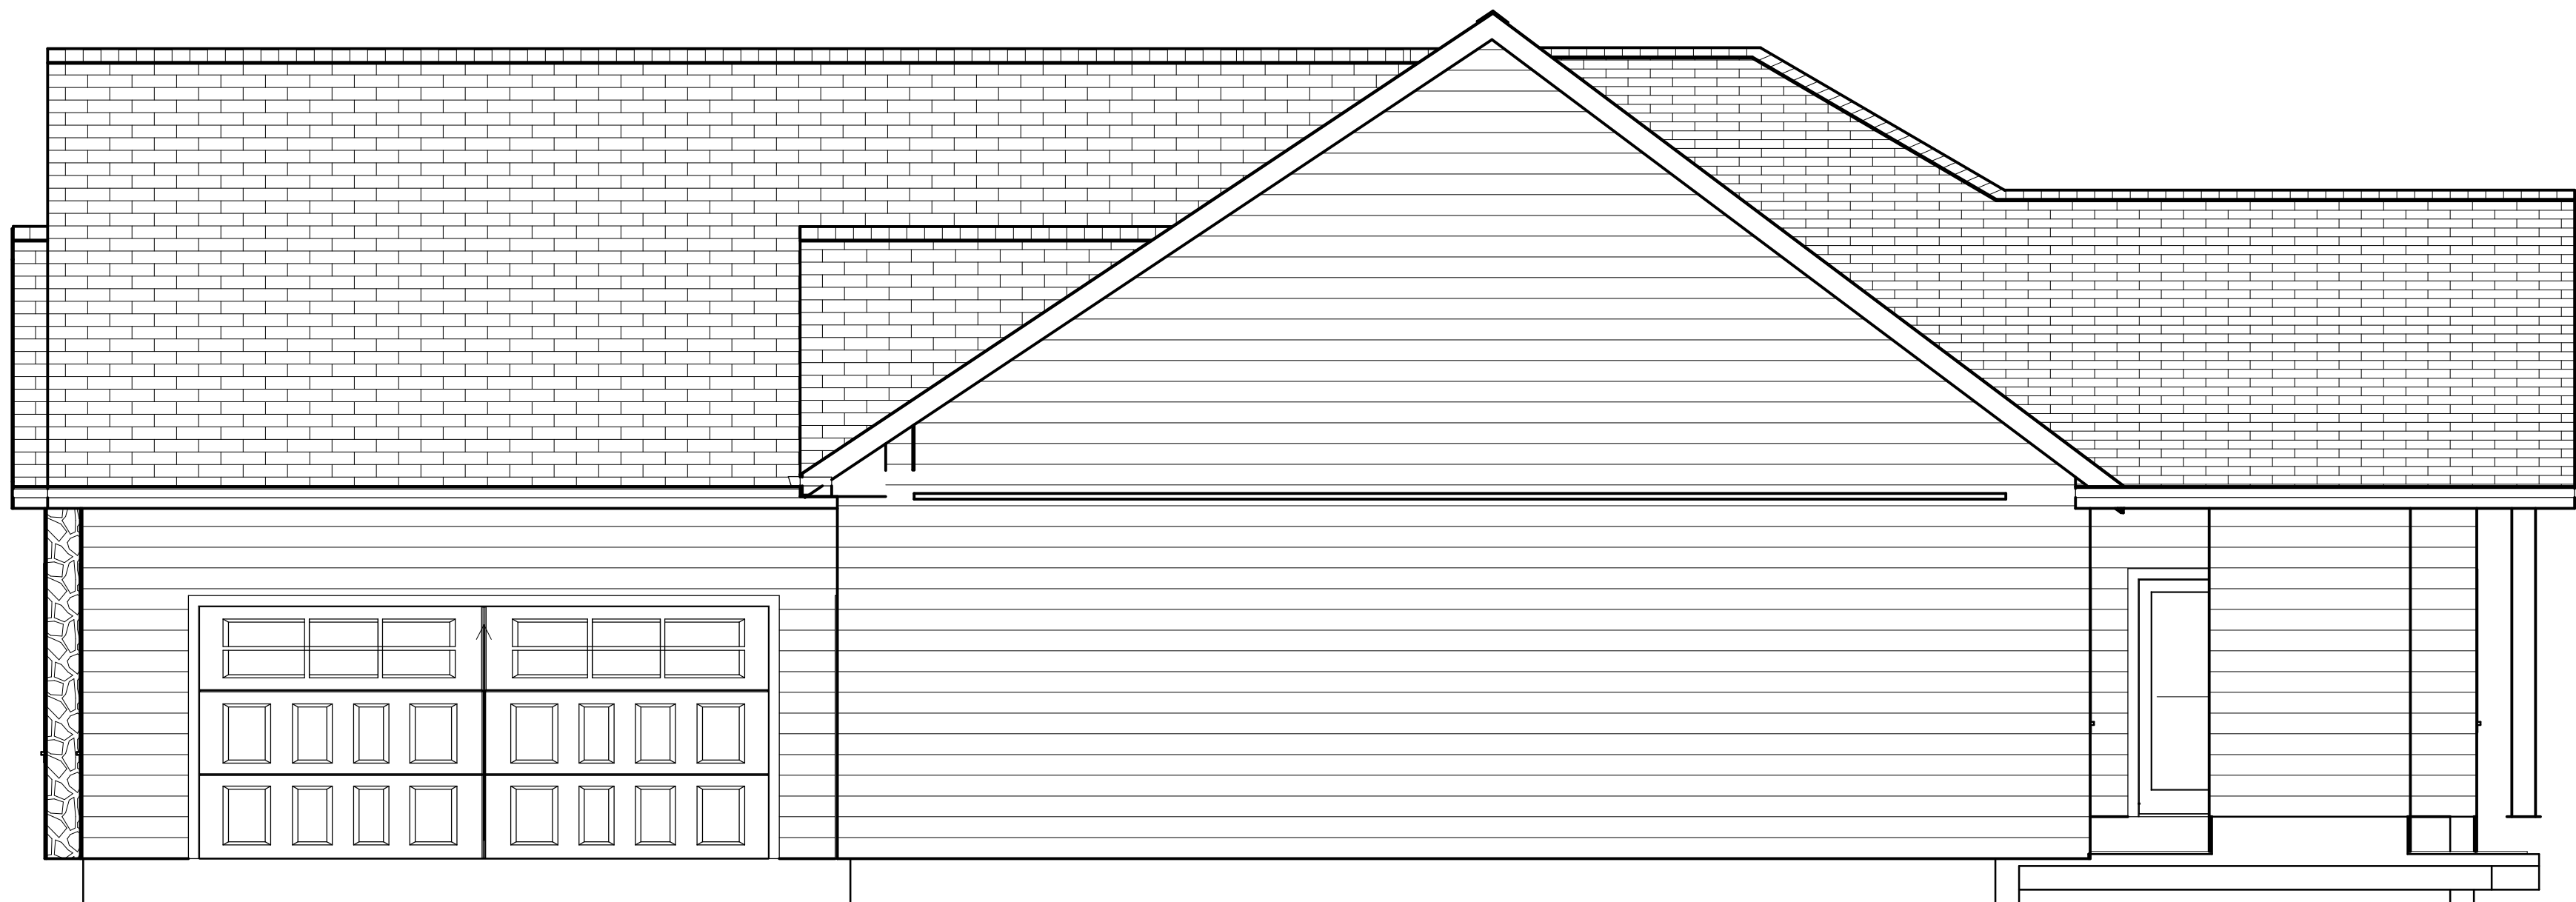

E4 EXTERIOR ELEVATION RIGHT  
1/4 IN = 1 FT


| REVISION TABLE |      | REVISION BY | DESCRIPTION |
|----------------|------|-------------|-------------|
| NUMBER         | DATE |             |             |
|                |      |             |             |
|                |      |             |             |
DRAWINGS PROVIDED BY:

DATE:  
4/15/2025

SCALE:

SHEET:

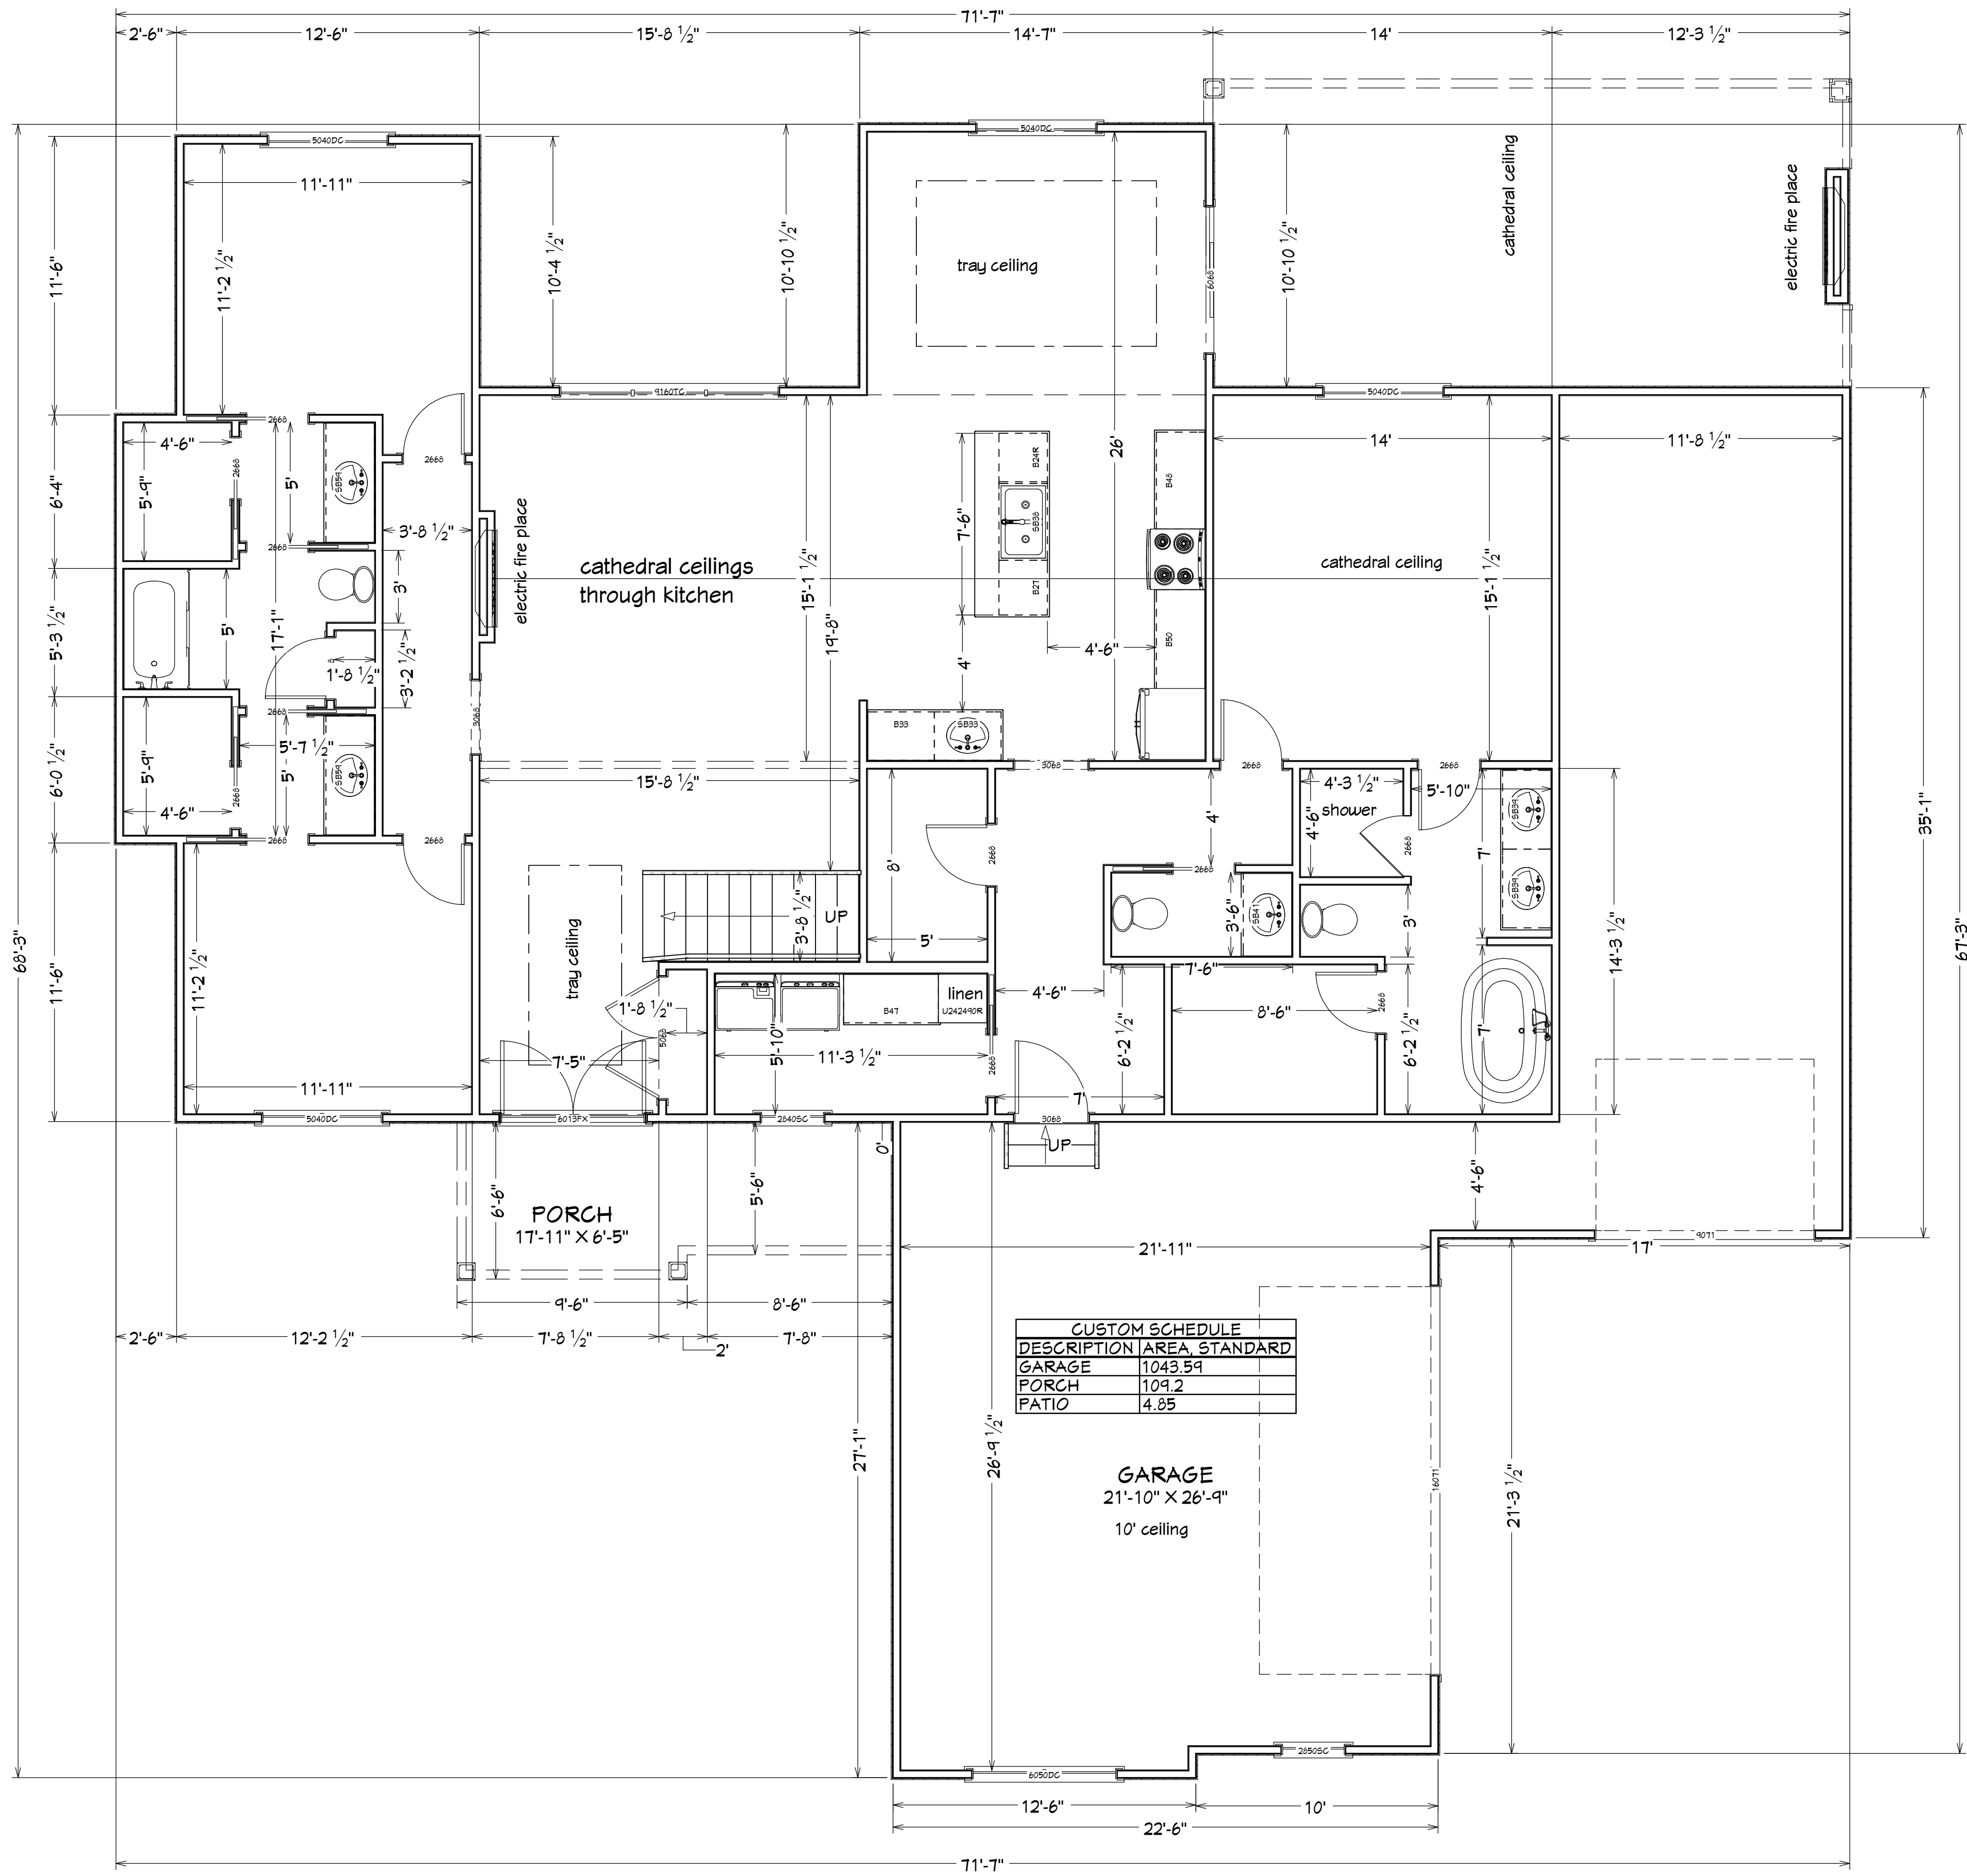

| CUSTOM SCHEDULE |         |          |
|-----------------|---------|----------|
| DESCRIPTION     | AREA    | STANDARD |
| GARAGE          | 1043.59 |          |
| PORCH           | 109.2   |          |
| PATIO           | 4.85    |          |

**GARAGE**  
21'-10" X 26'-9"  
10' ceiling

**LIVING AREA**  
2061 SQ FT

**1ST FLOOR**  
1/4 IN = 1 FT

| REVISION TABLE |      | DESCRIPTION |
|----------------|------|-------------|
| NUMBER         | DATE | REVISION BY |
|                |      |             |
|                |      |             |
DRAWINGS PROVIDED BY:

DATE:

4/15/2025

SCALE:

SHEET:

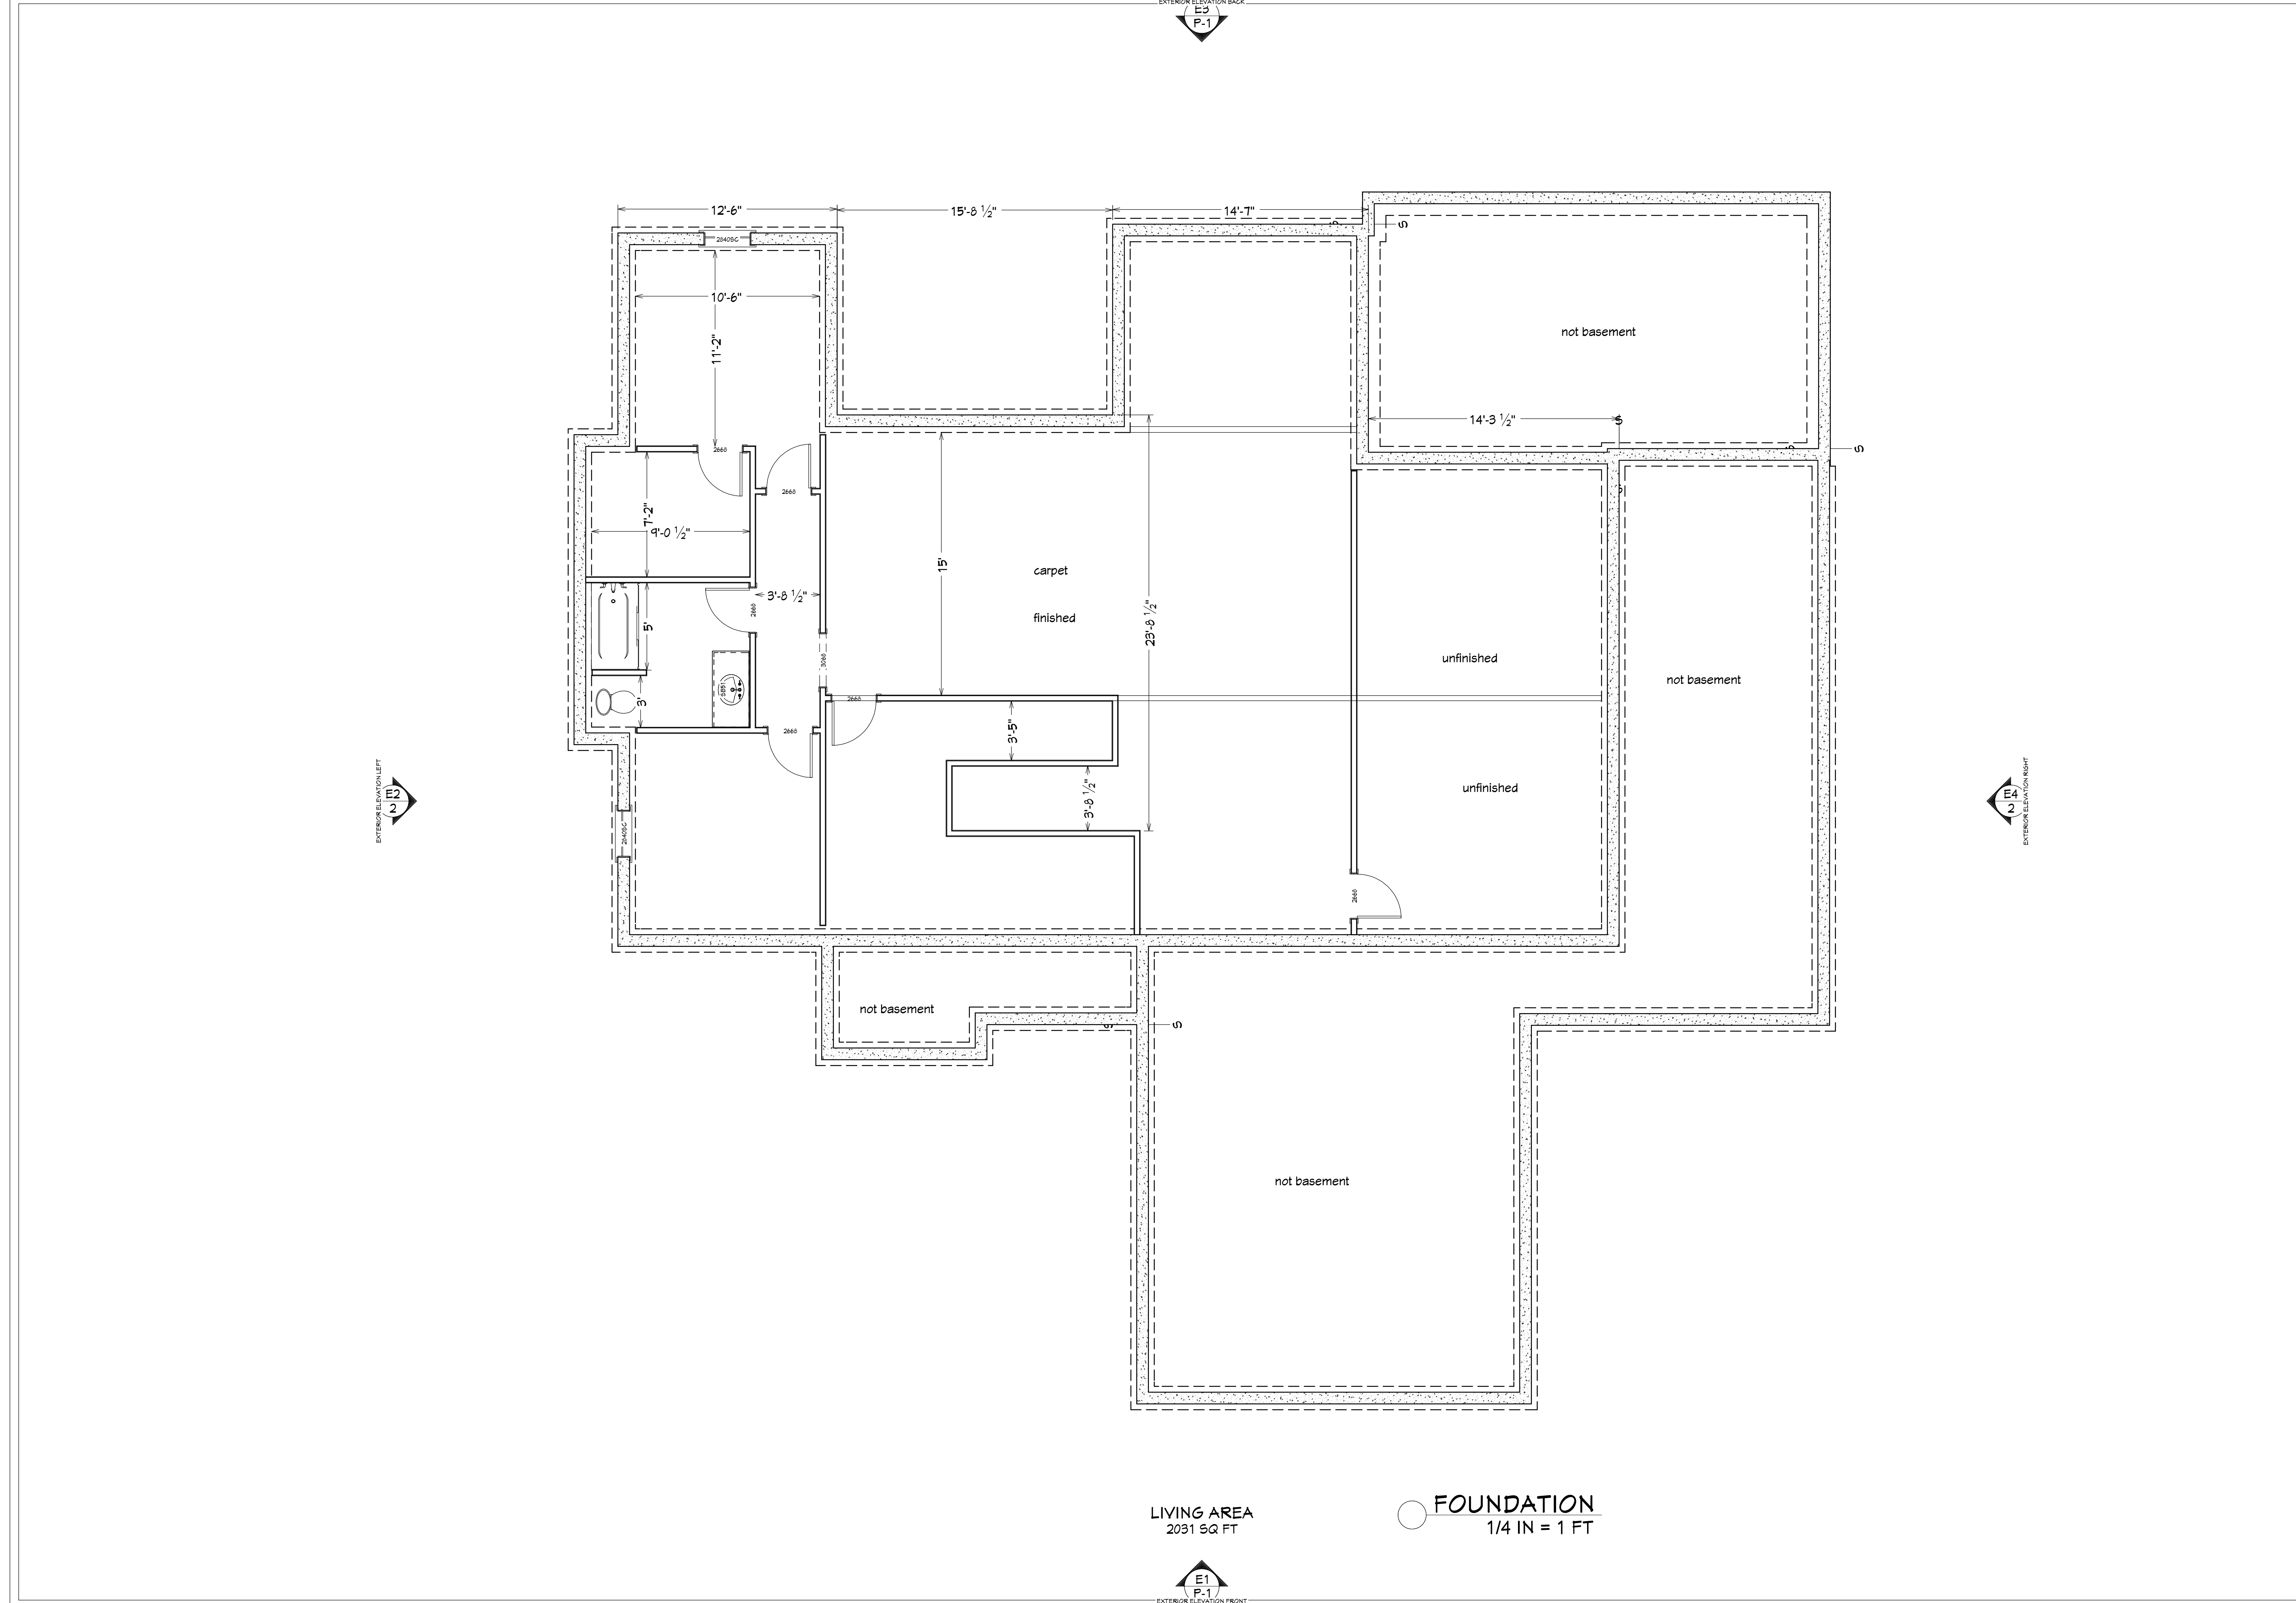

LIVING AREA  
2031 SQ FT

FOUNDATION  
1/4 IN = 1 FT

| REVISION TABLE |      | REVISION BY | DESCRIPTION |
|----------------|------|-------------|-------------|
| NUMBER         | DATE |             |             |
|                |      |             |             |
|                |      |             |             |
DRAWINGS PROVIDED BY:

DATE:  
4/15/2025

SCALE:

SHEET: