

living area 6" pitch
garage 5 1/2" pitch
garage 16' walls



E1 EXTERIOR ELEVATION FRONT
1/4 IN = 1 FT



E3 EXTERIOR ELEVATION BACK
1/4 IN = 1 FT

NUMBER	DATE	REVISION BY	DESCRIPTION

Project Overview

Project Overview

DRAWINGS PROVIDED BY:
Jason Graber
N-G CONSTRUCTION
(260) 493-5121
(260) 493-9230


DATE:

2/5/2026


SCALE:

SHEET:

P-1

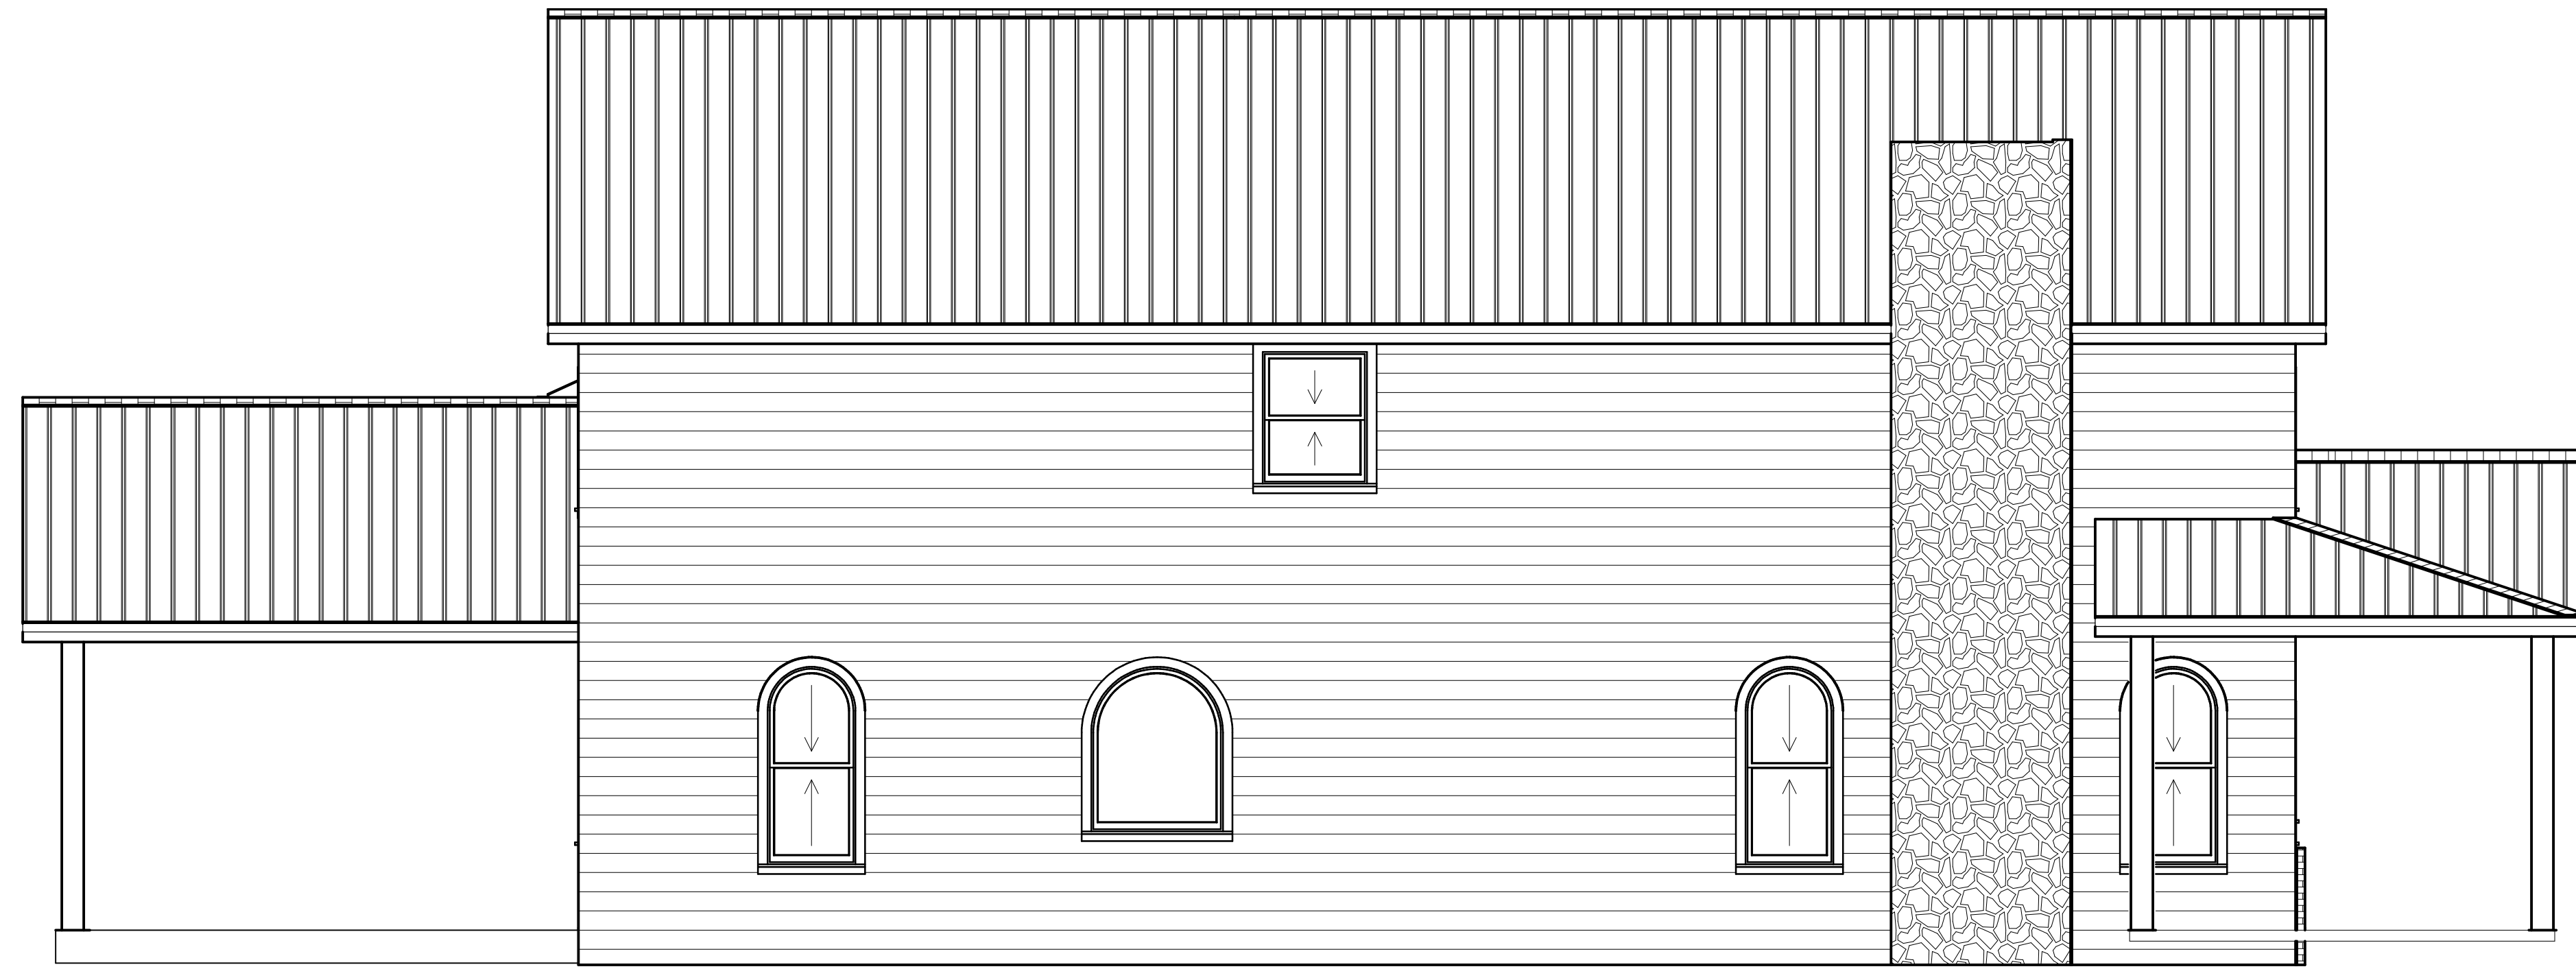

E2 EXTERIOR ELEVATION LEFT
1/4 IN = 1 FT

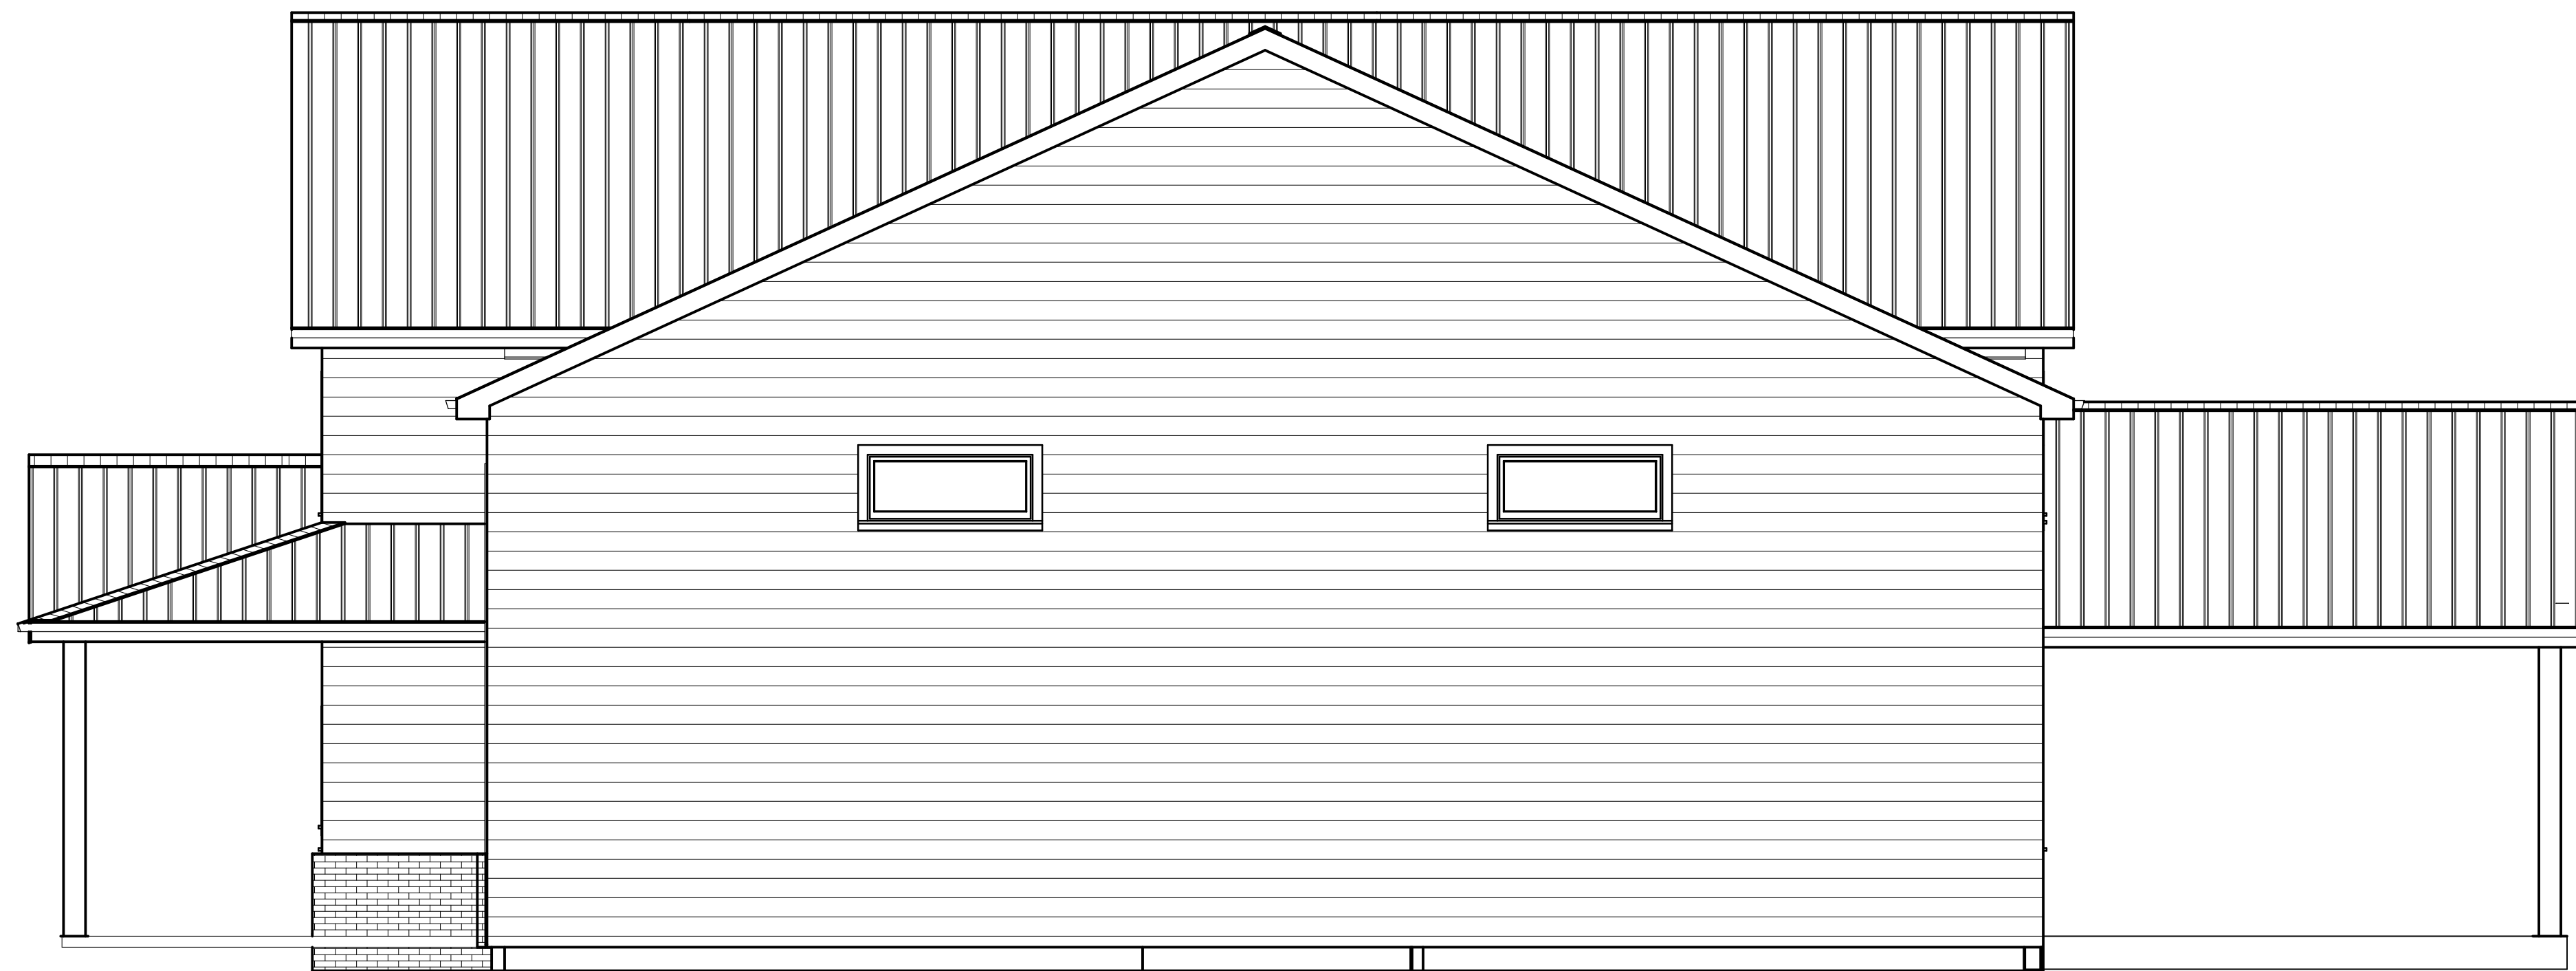

E4 EXTERIOR ELEVATION RIGHT
1/4 IN = 1 FT

REVISION TABLE		
NUMBER	DATE	DESCRIPTION


DRAWINGS PROVIDED BY:

DATE:

2/5/2026

SCALE:

SHEET:

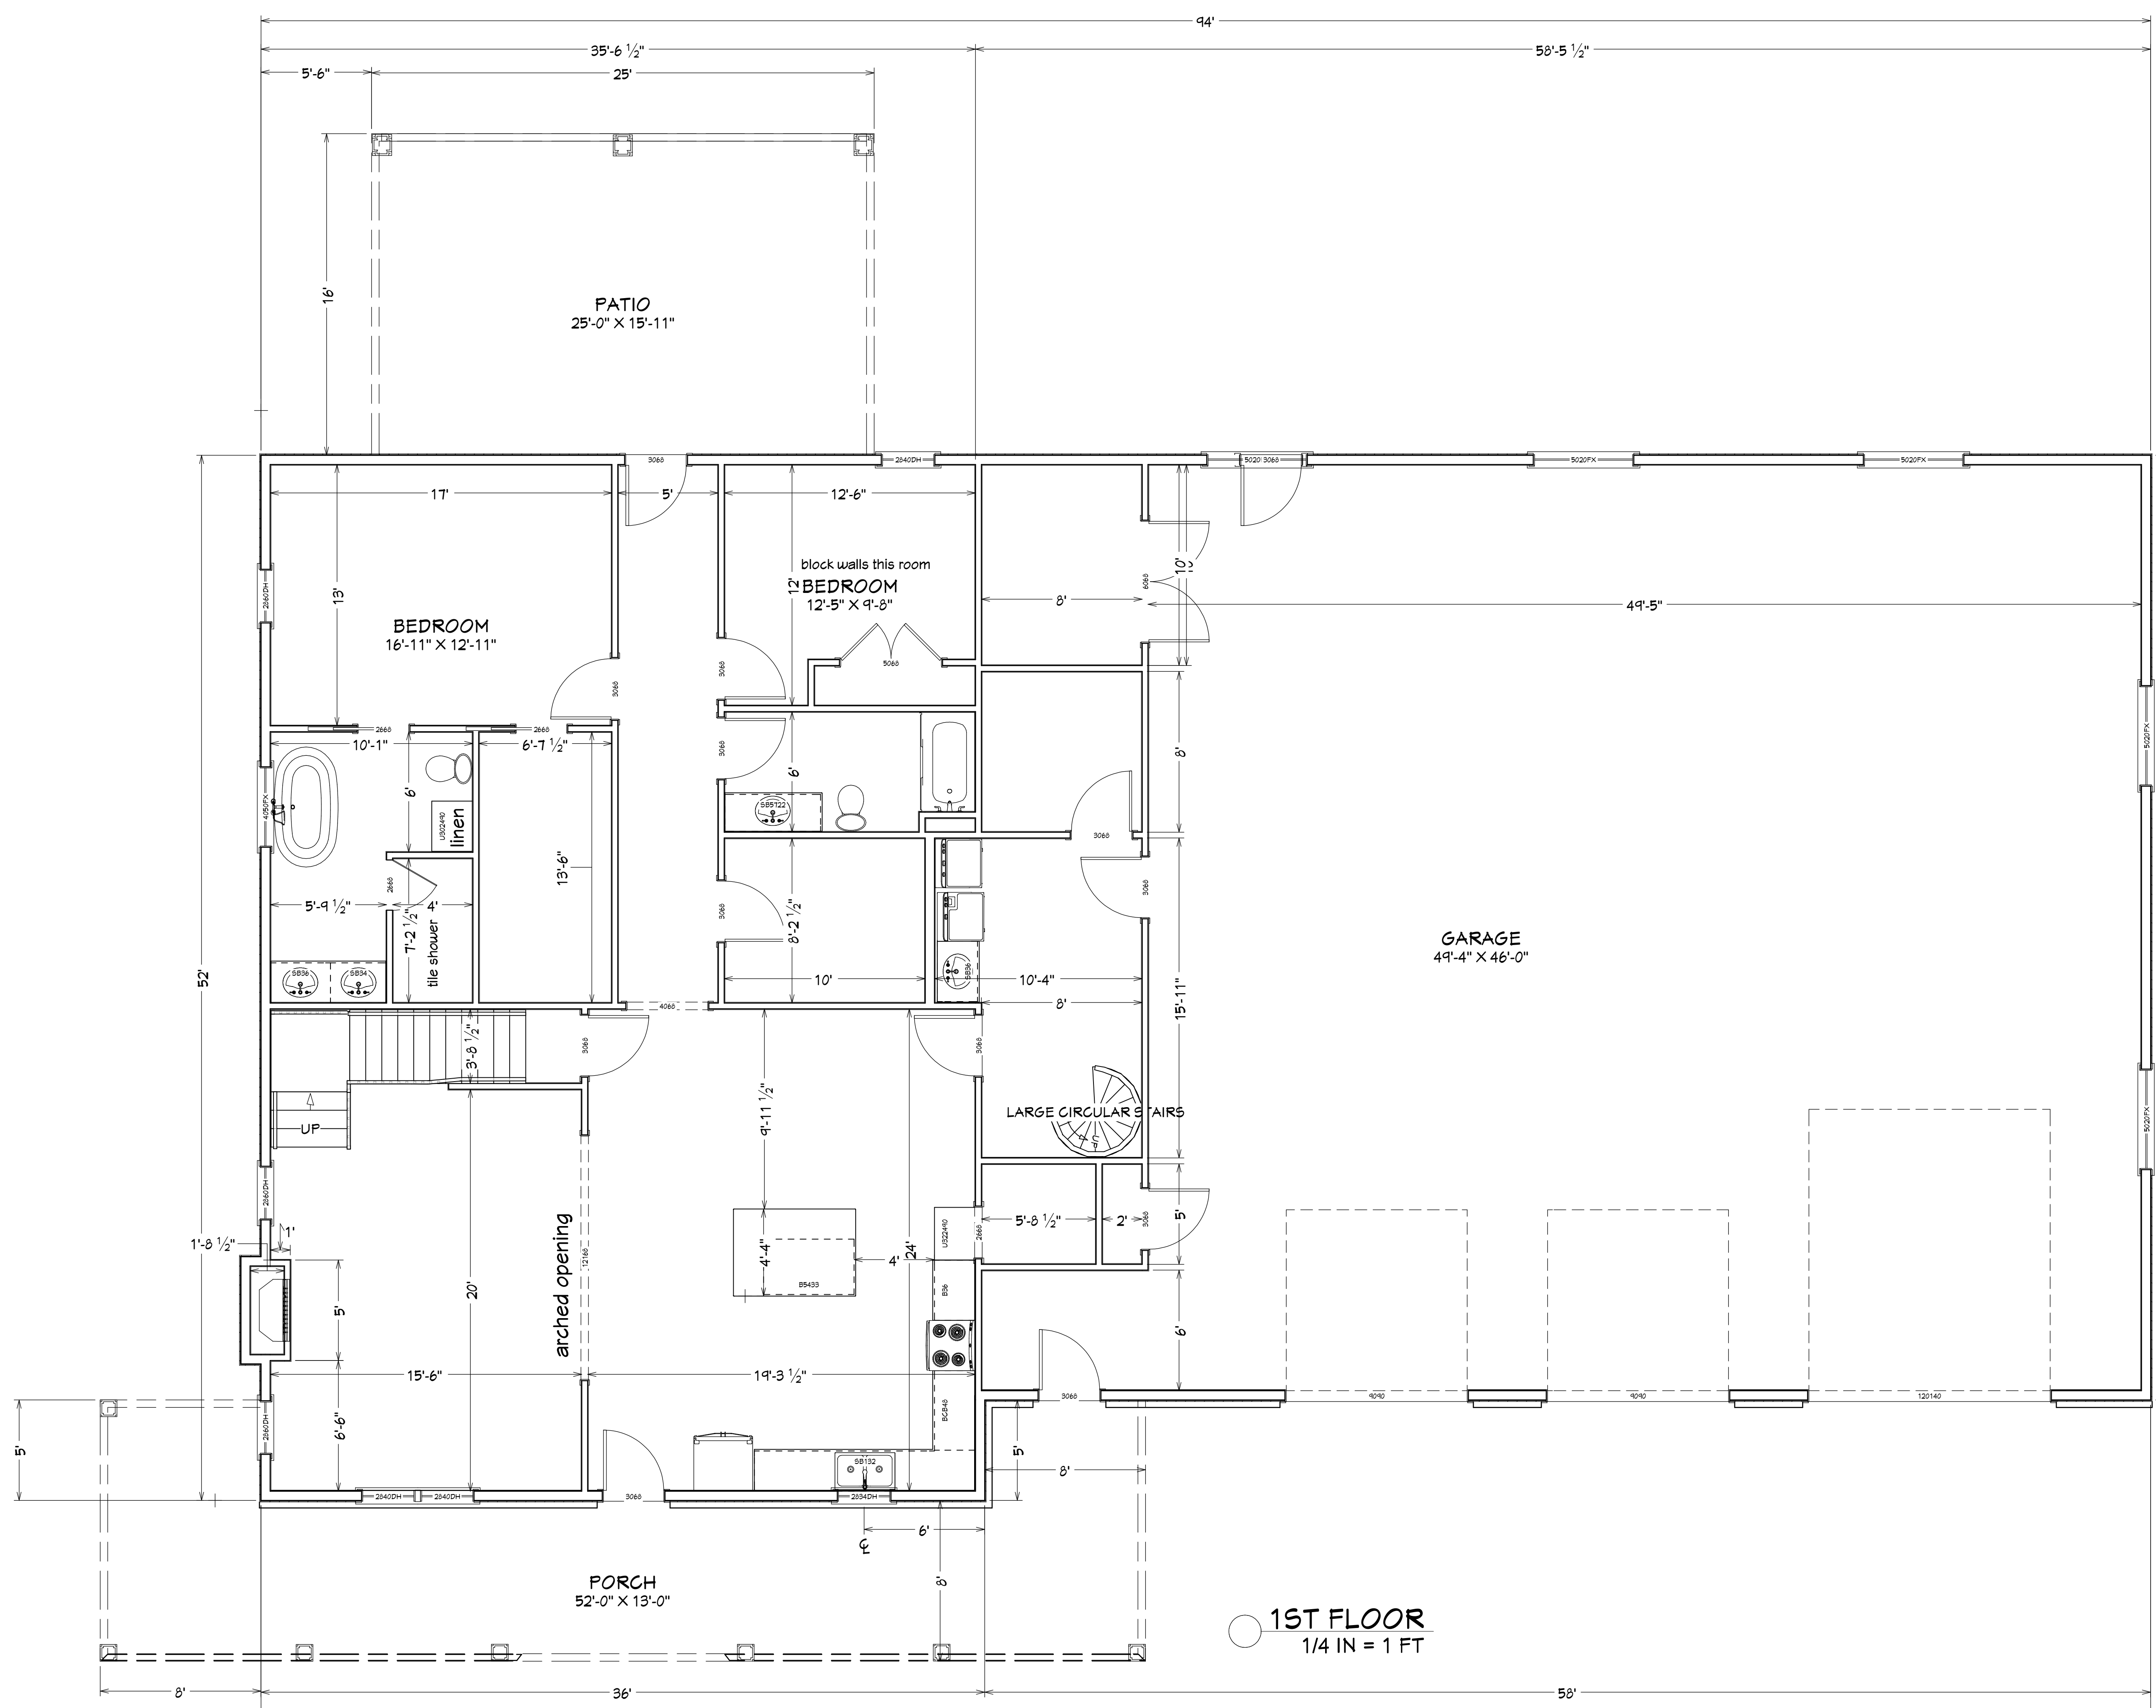

1ST FLOOR
1/4 IN = 1 FT


REVISION TABLE	NUMBER	DATE	REVISION BY	DESCRIPTION

DRAWINGS PROVIDED BY:

DATE:
2/5/2026

SCALE:

SHEET:

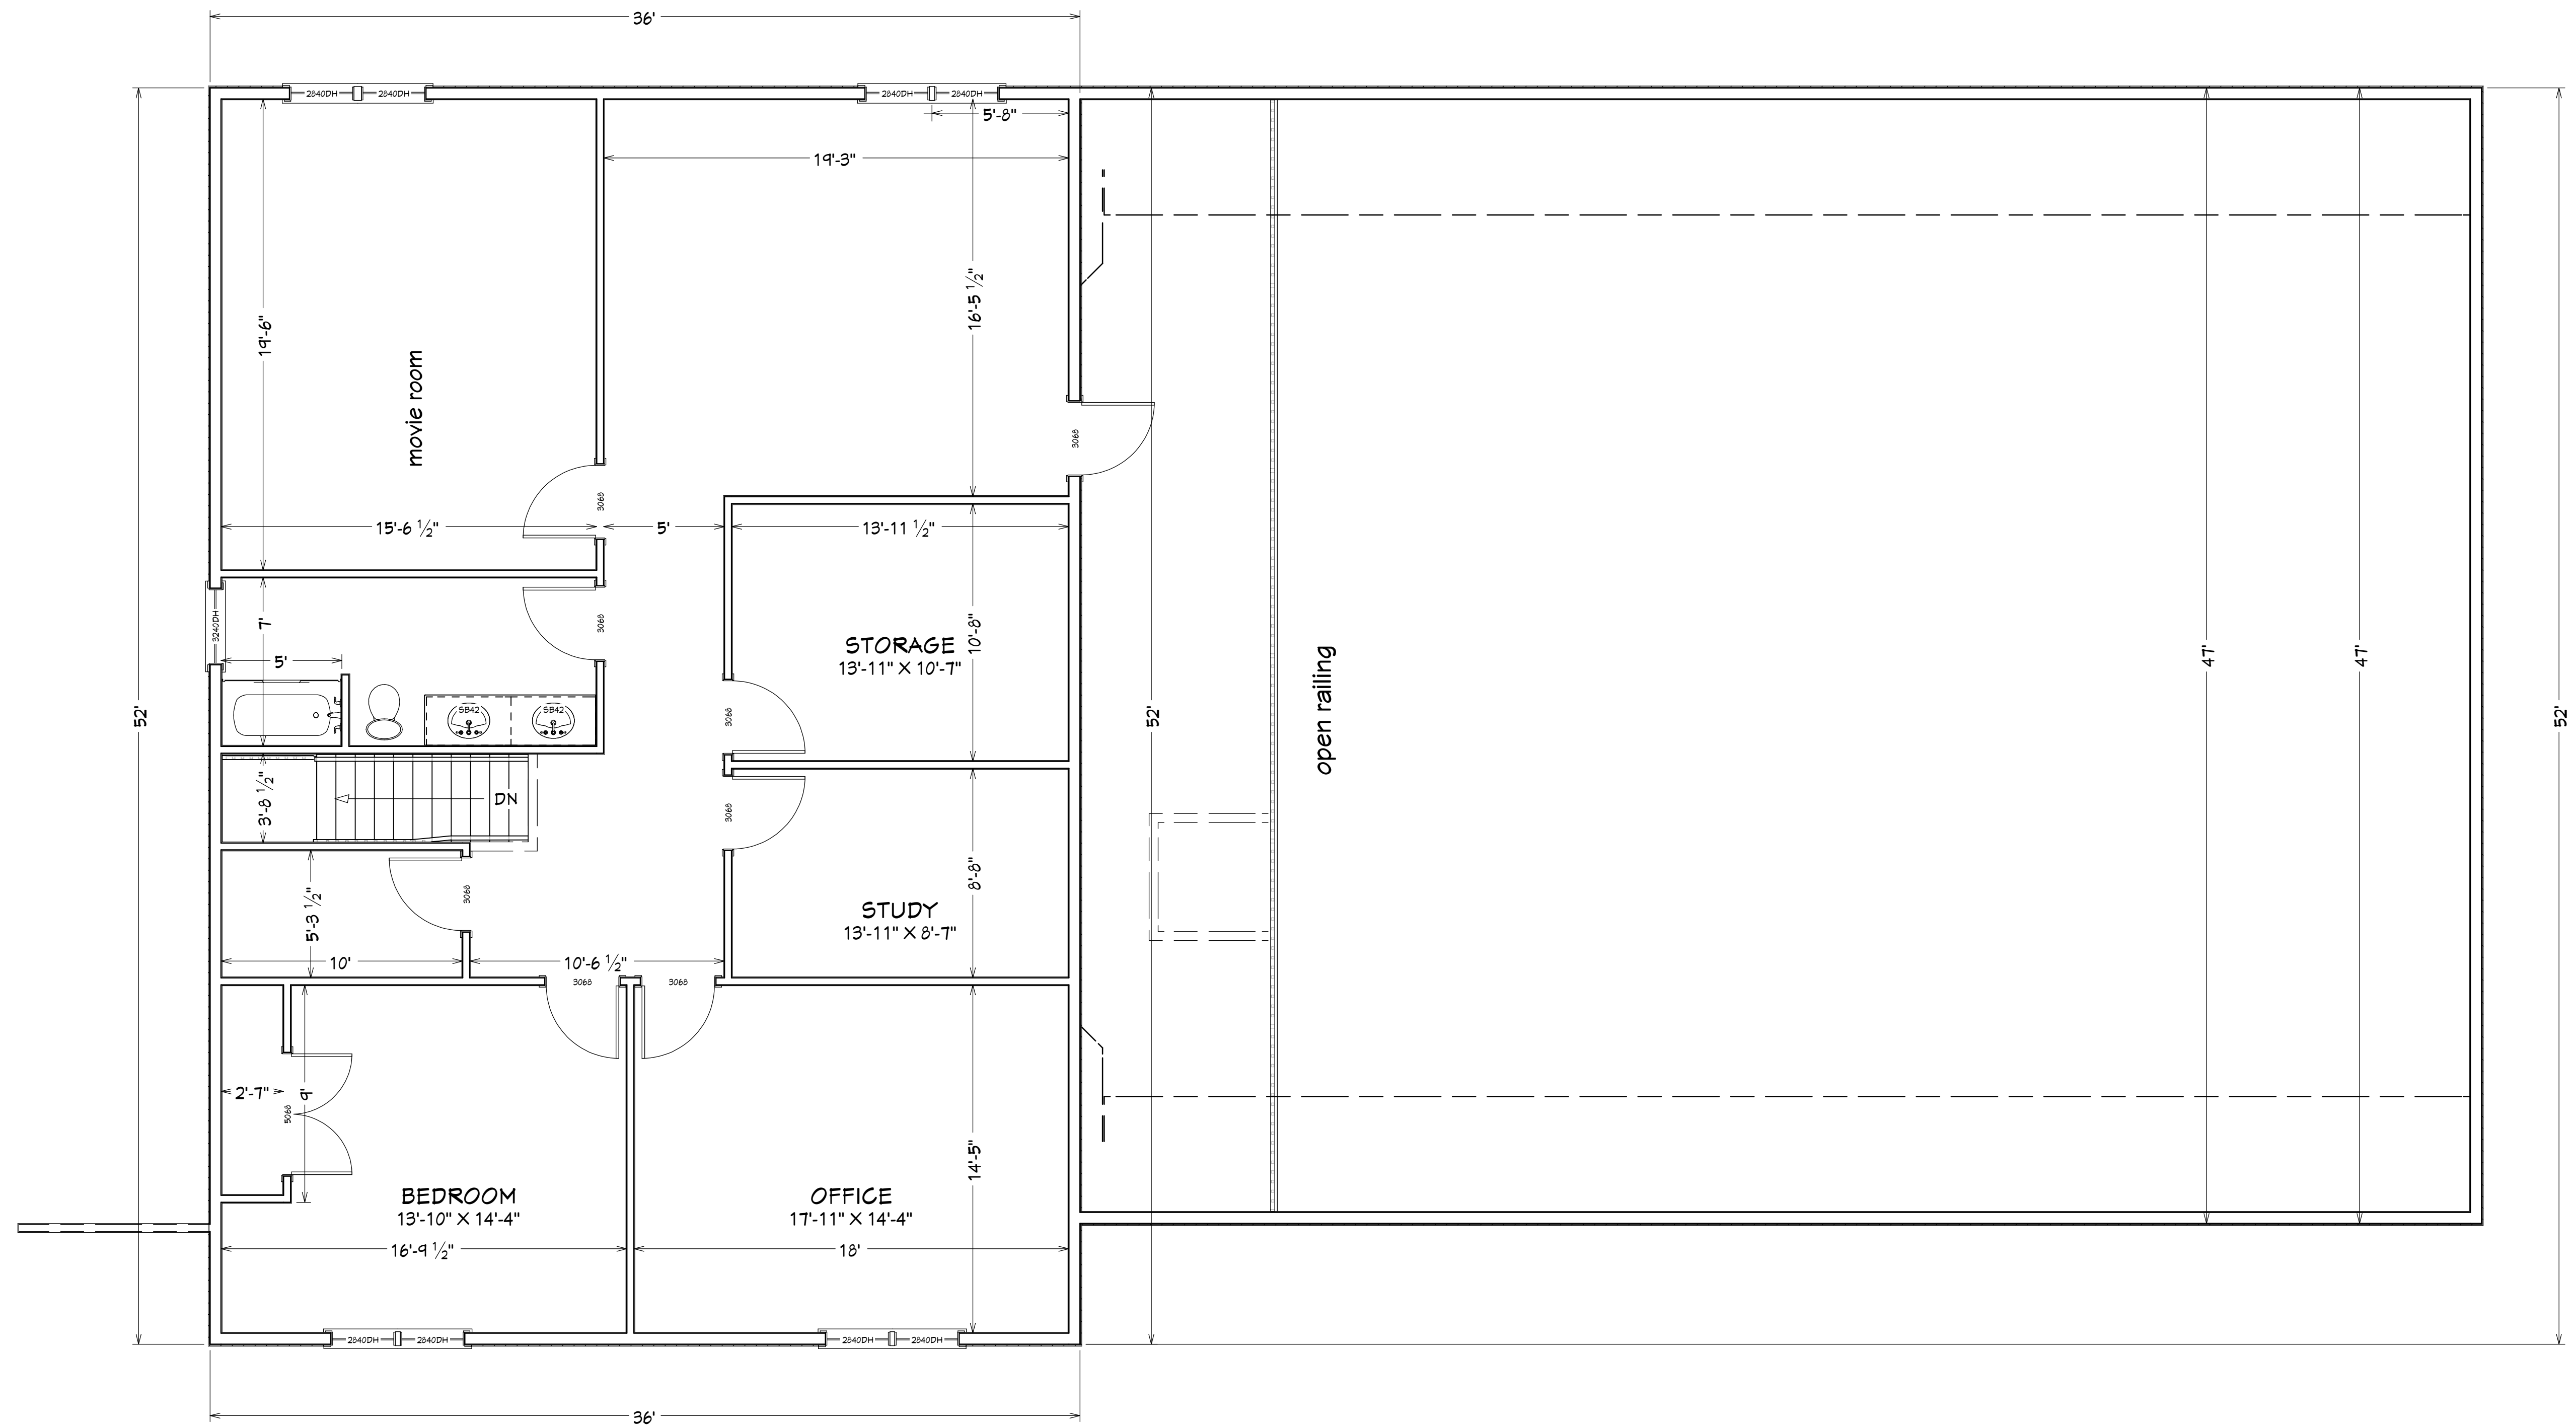

LIVING AREA
2185 SQ FT

○ 2ND FLOOR
1/4 IN = 1 FT

REVISION TABLE	
NUMBER	DATE

REVISIONS PROVIDED BY:

DATE:

SCALE:

SHEET: