


livings area rafters set on top of i-joist for up stairs

7527 Arcola Rd.

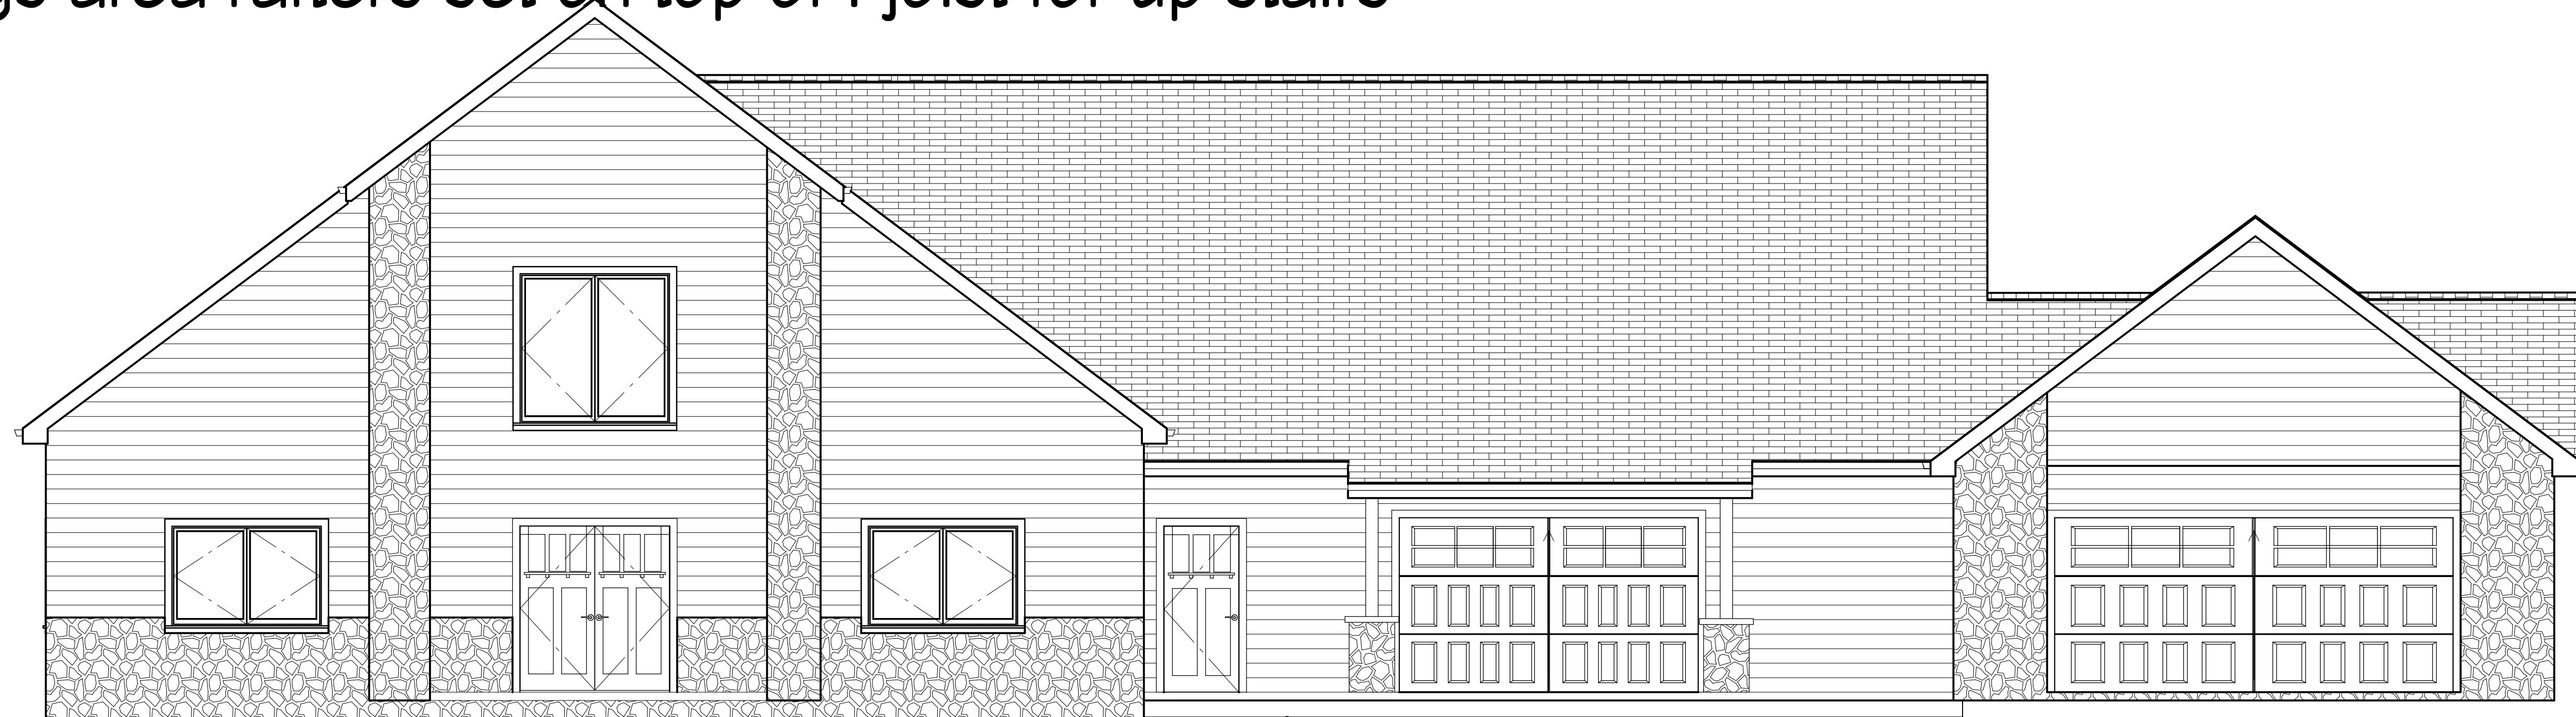

E1 EXTERIOR ELEVATION FRONT
1/4 IN = 1 FT



E3 EXTERIOR ELEVATION BACK
1/4 IN = 1 FT

[illegible]

Project Overview

Jason Graber
 N-G CONSTRUCTION
 (260) 433-5727
 (260) 433-9230


DATE:

0/28/2025


SCALE:

SHEET:

P-1

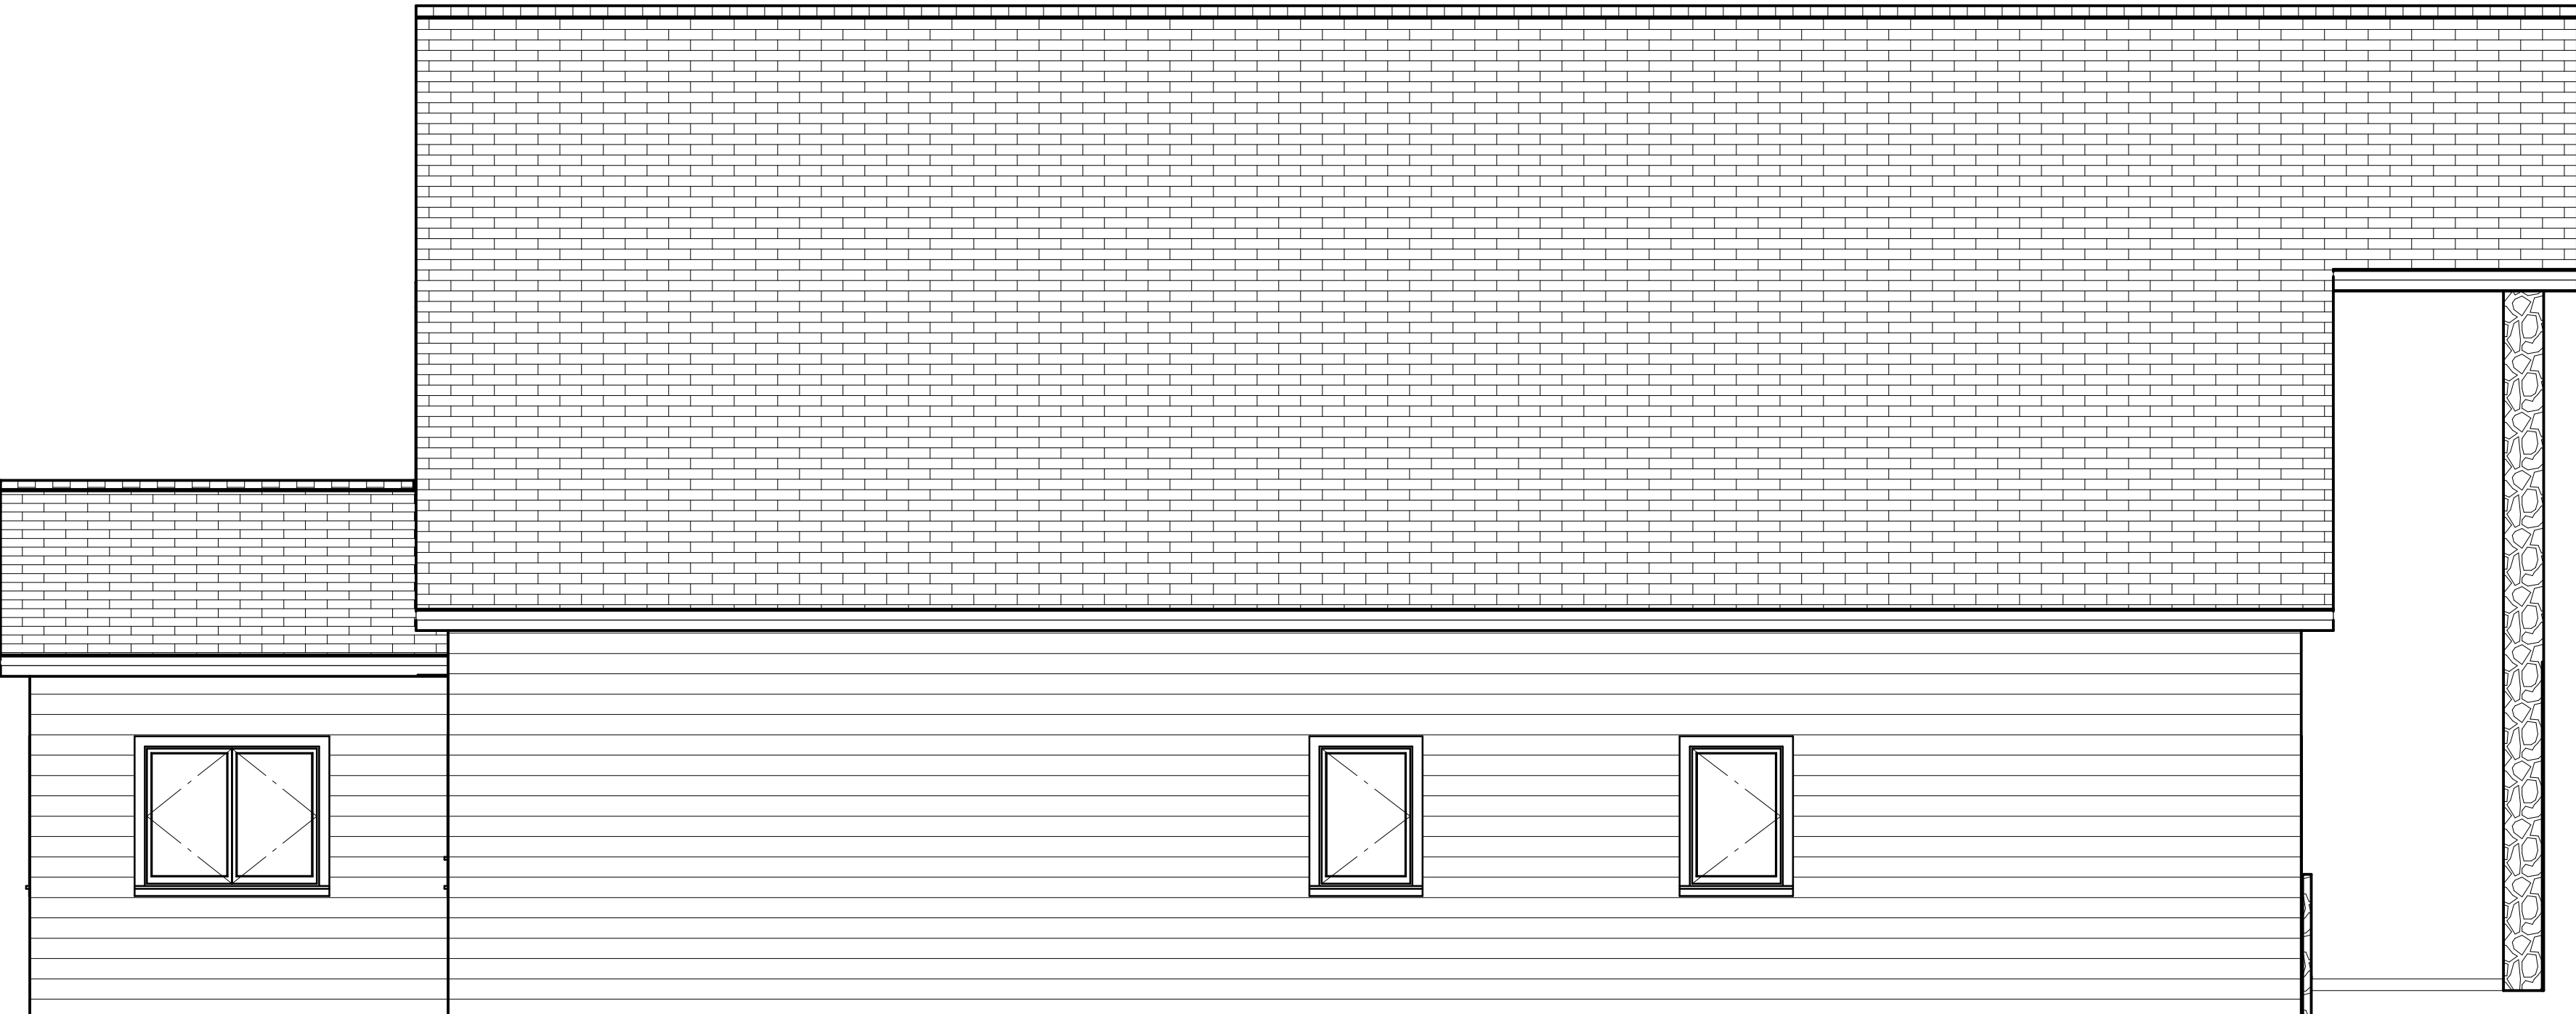

E2 EXTERIOR ELEVATION LEFT
1/4 IN = 1 FT

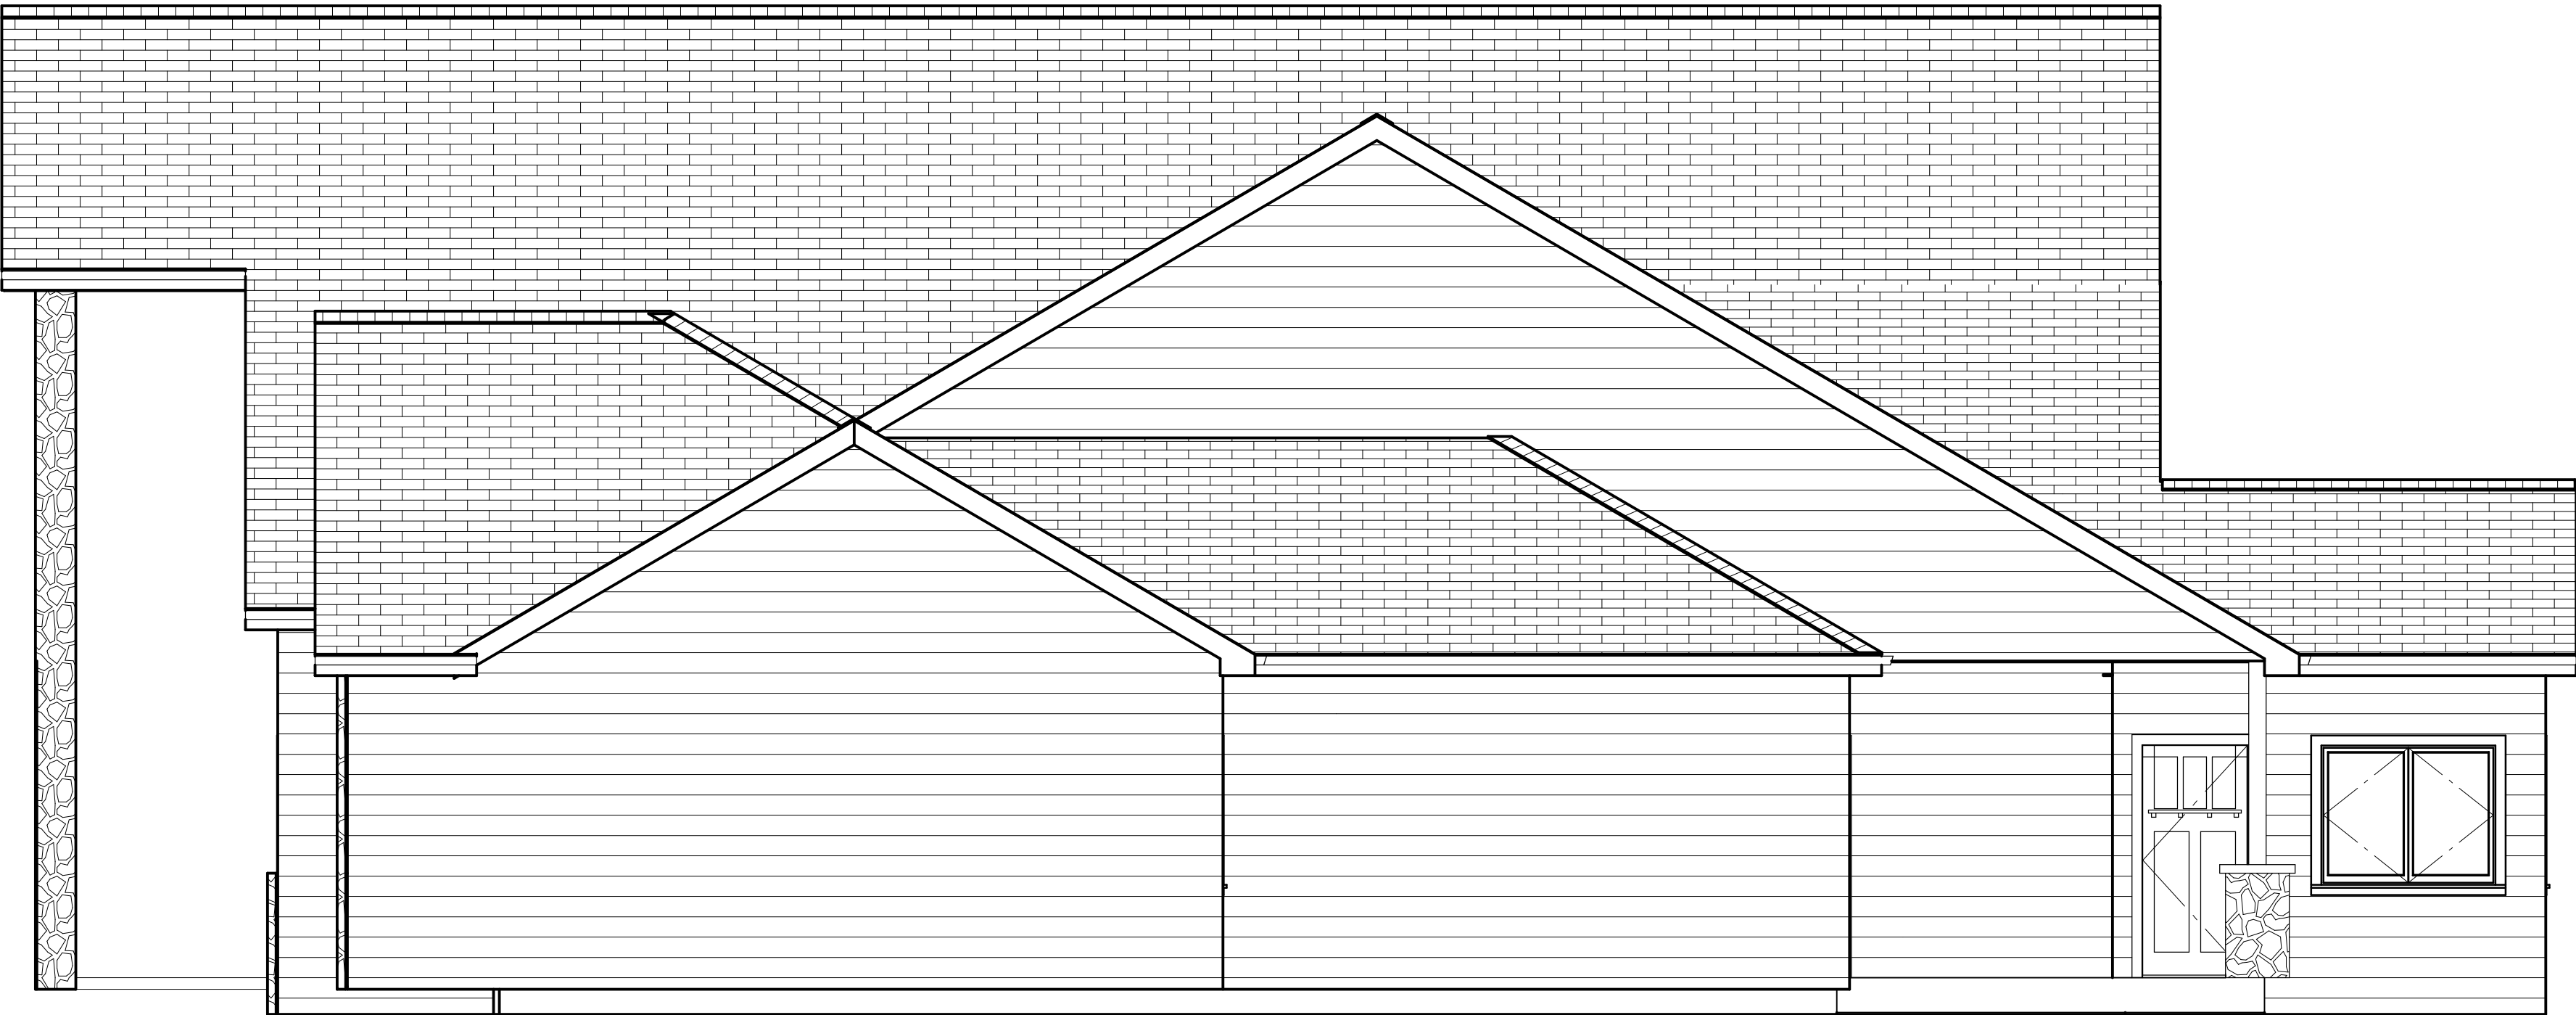

E4 EXTERIOR ELEVATION RIGHT
1/4 IN = 1 FT


REVISION TABLE		REVISED BY	DESCRIPTION
NUMBER	DATE		

DRAWINGS PROVIDED BY:

DATE:
10/28/2025

SCALE:

SHEET:

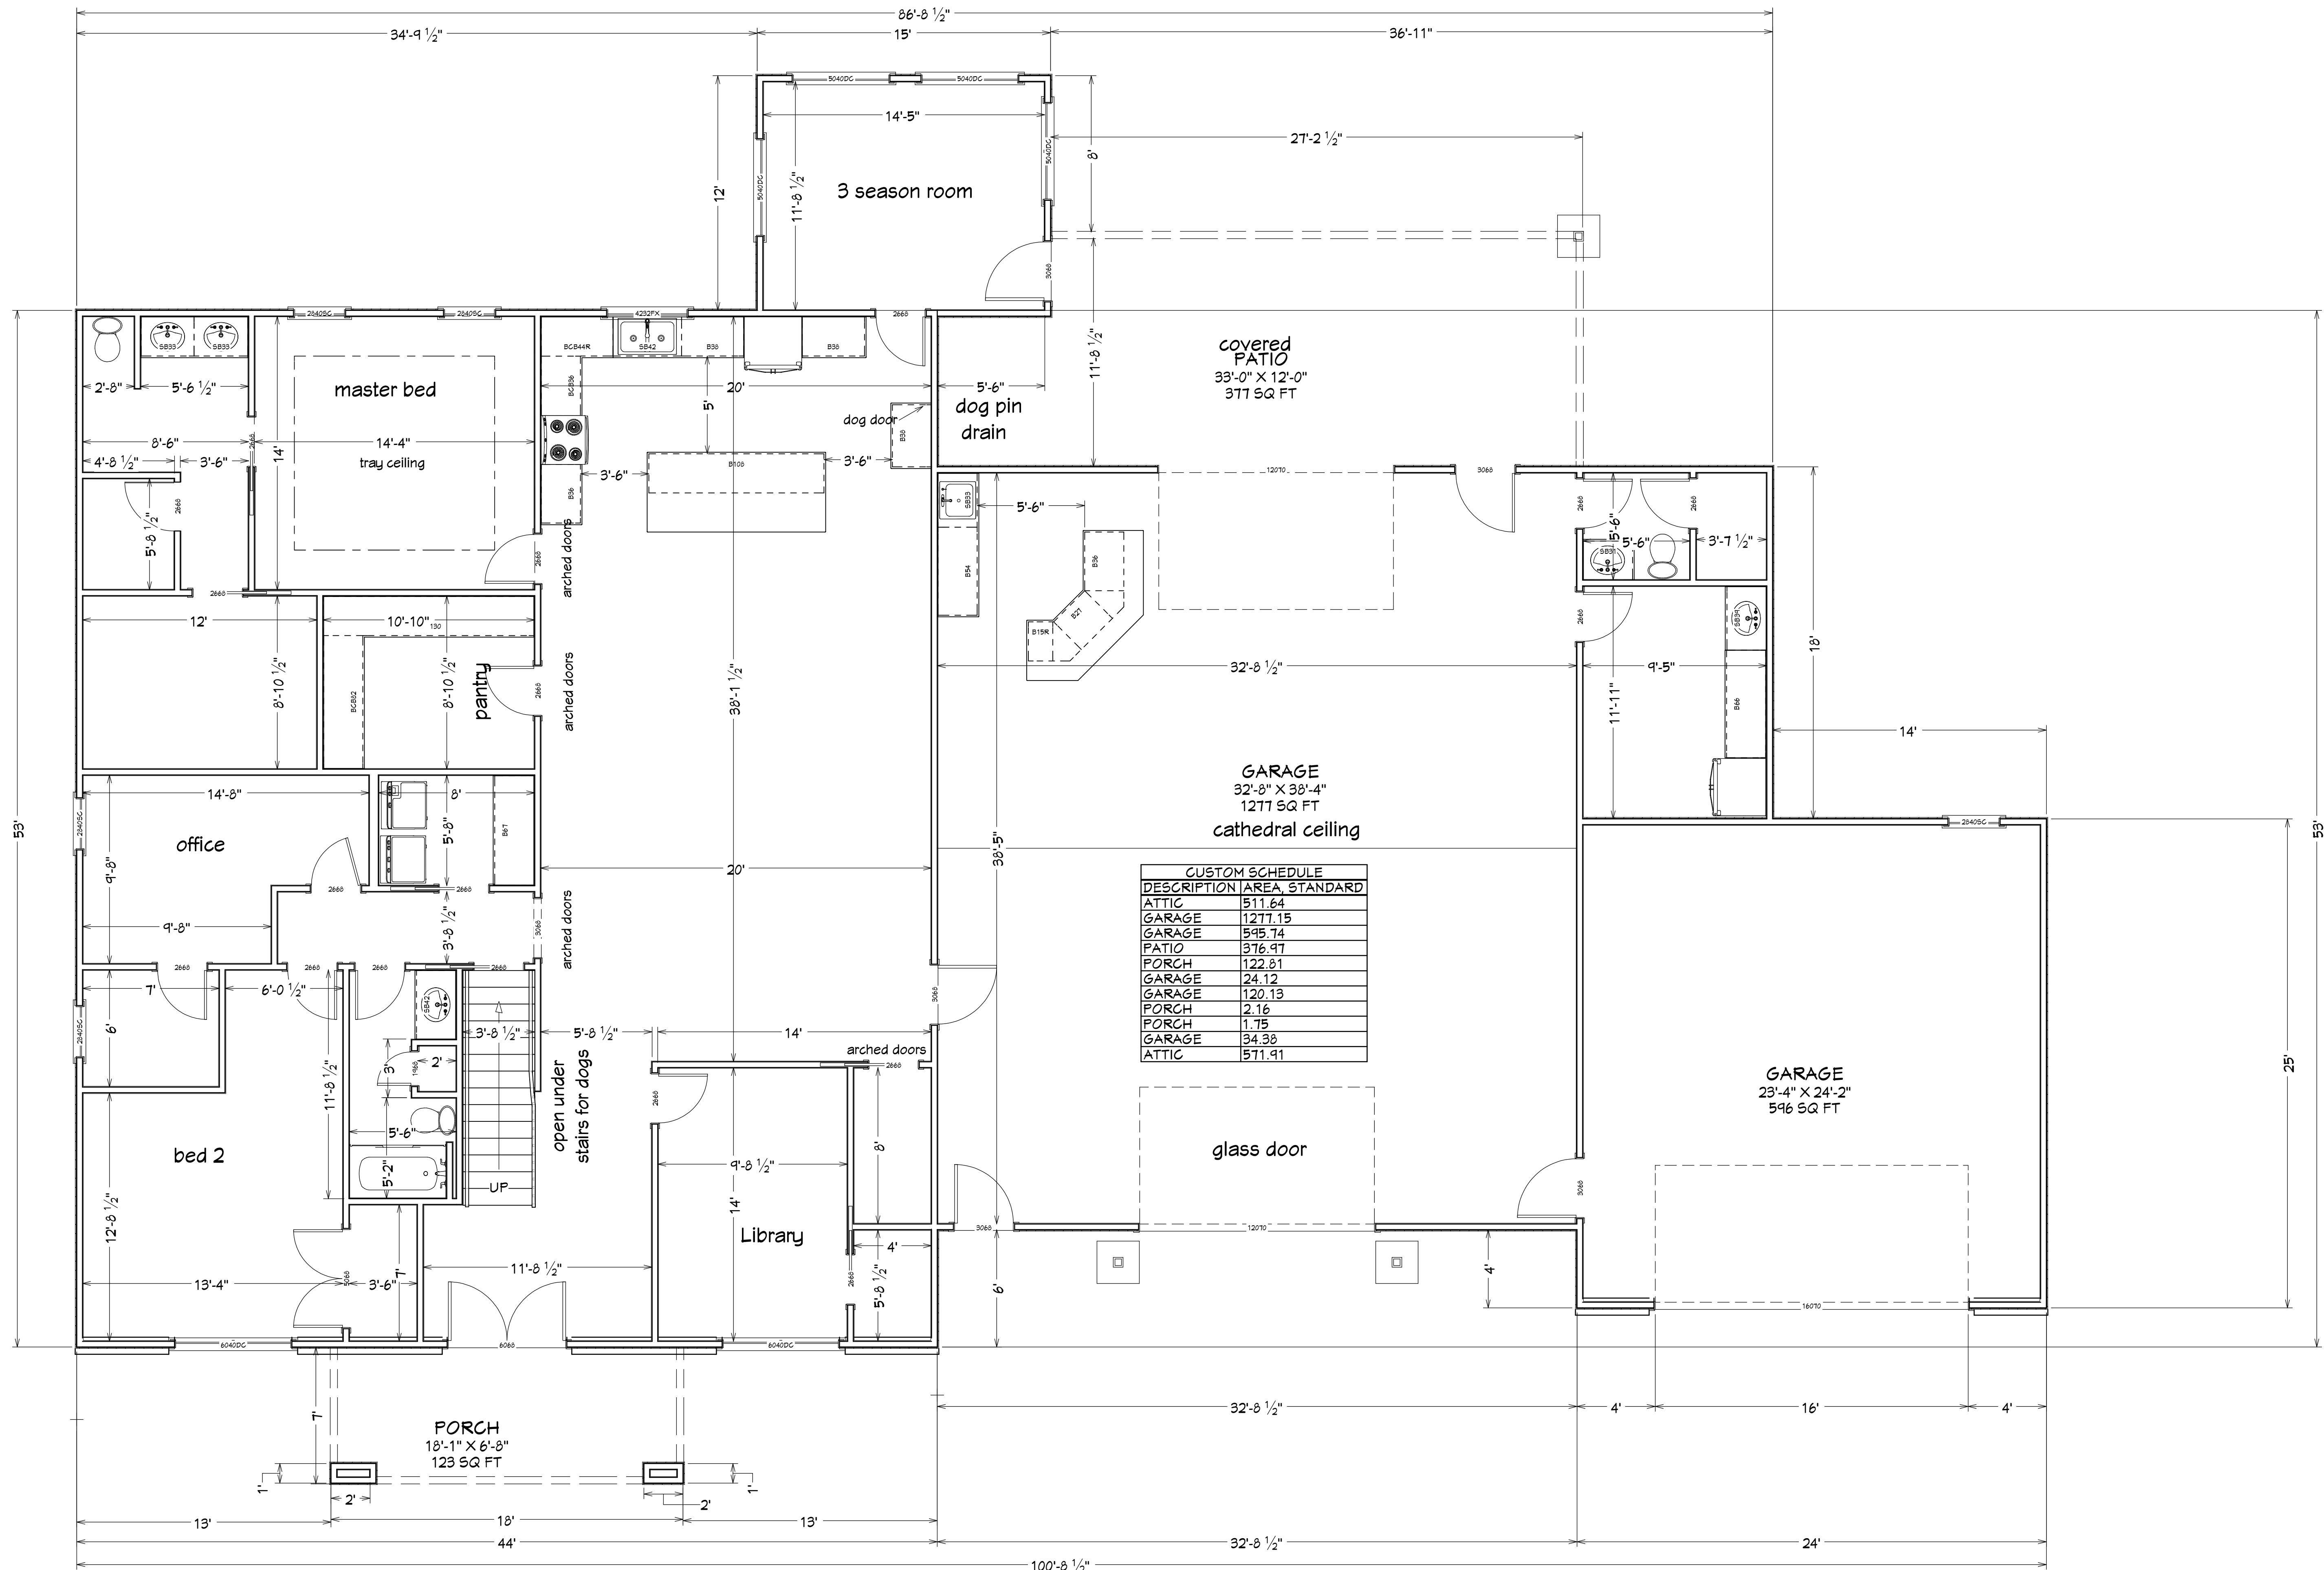


LIVING AREA
2513 SQ FT



1ST FLOOR
1/4 IN = 1 FT

REVISION TABLE	
NUMBER	DATE

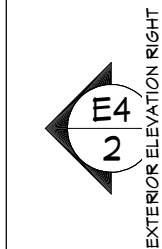


DRAWINGS PROVIDED BY:

DATE:

10/28/2025

SCALE:

SHEET:

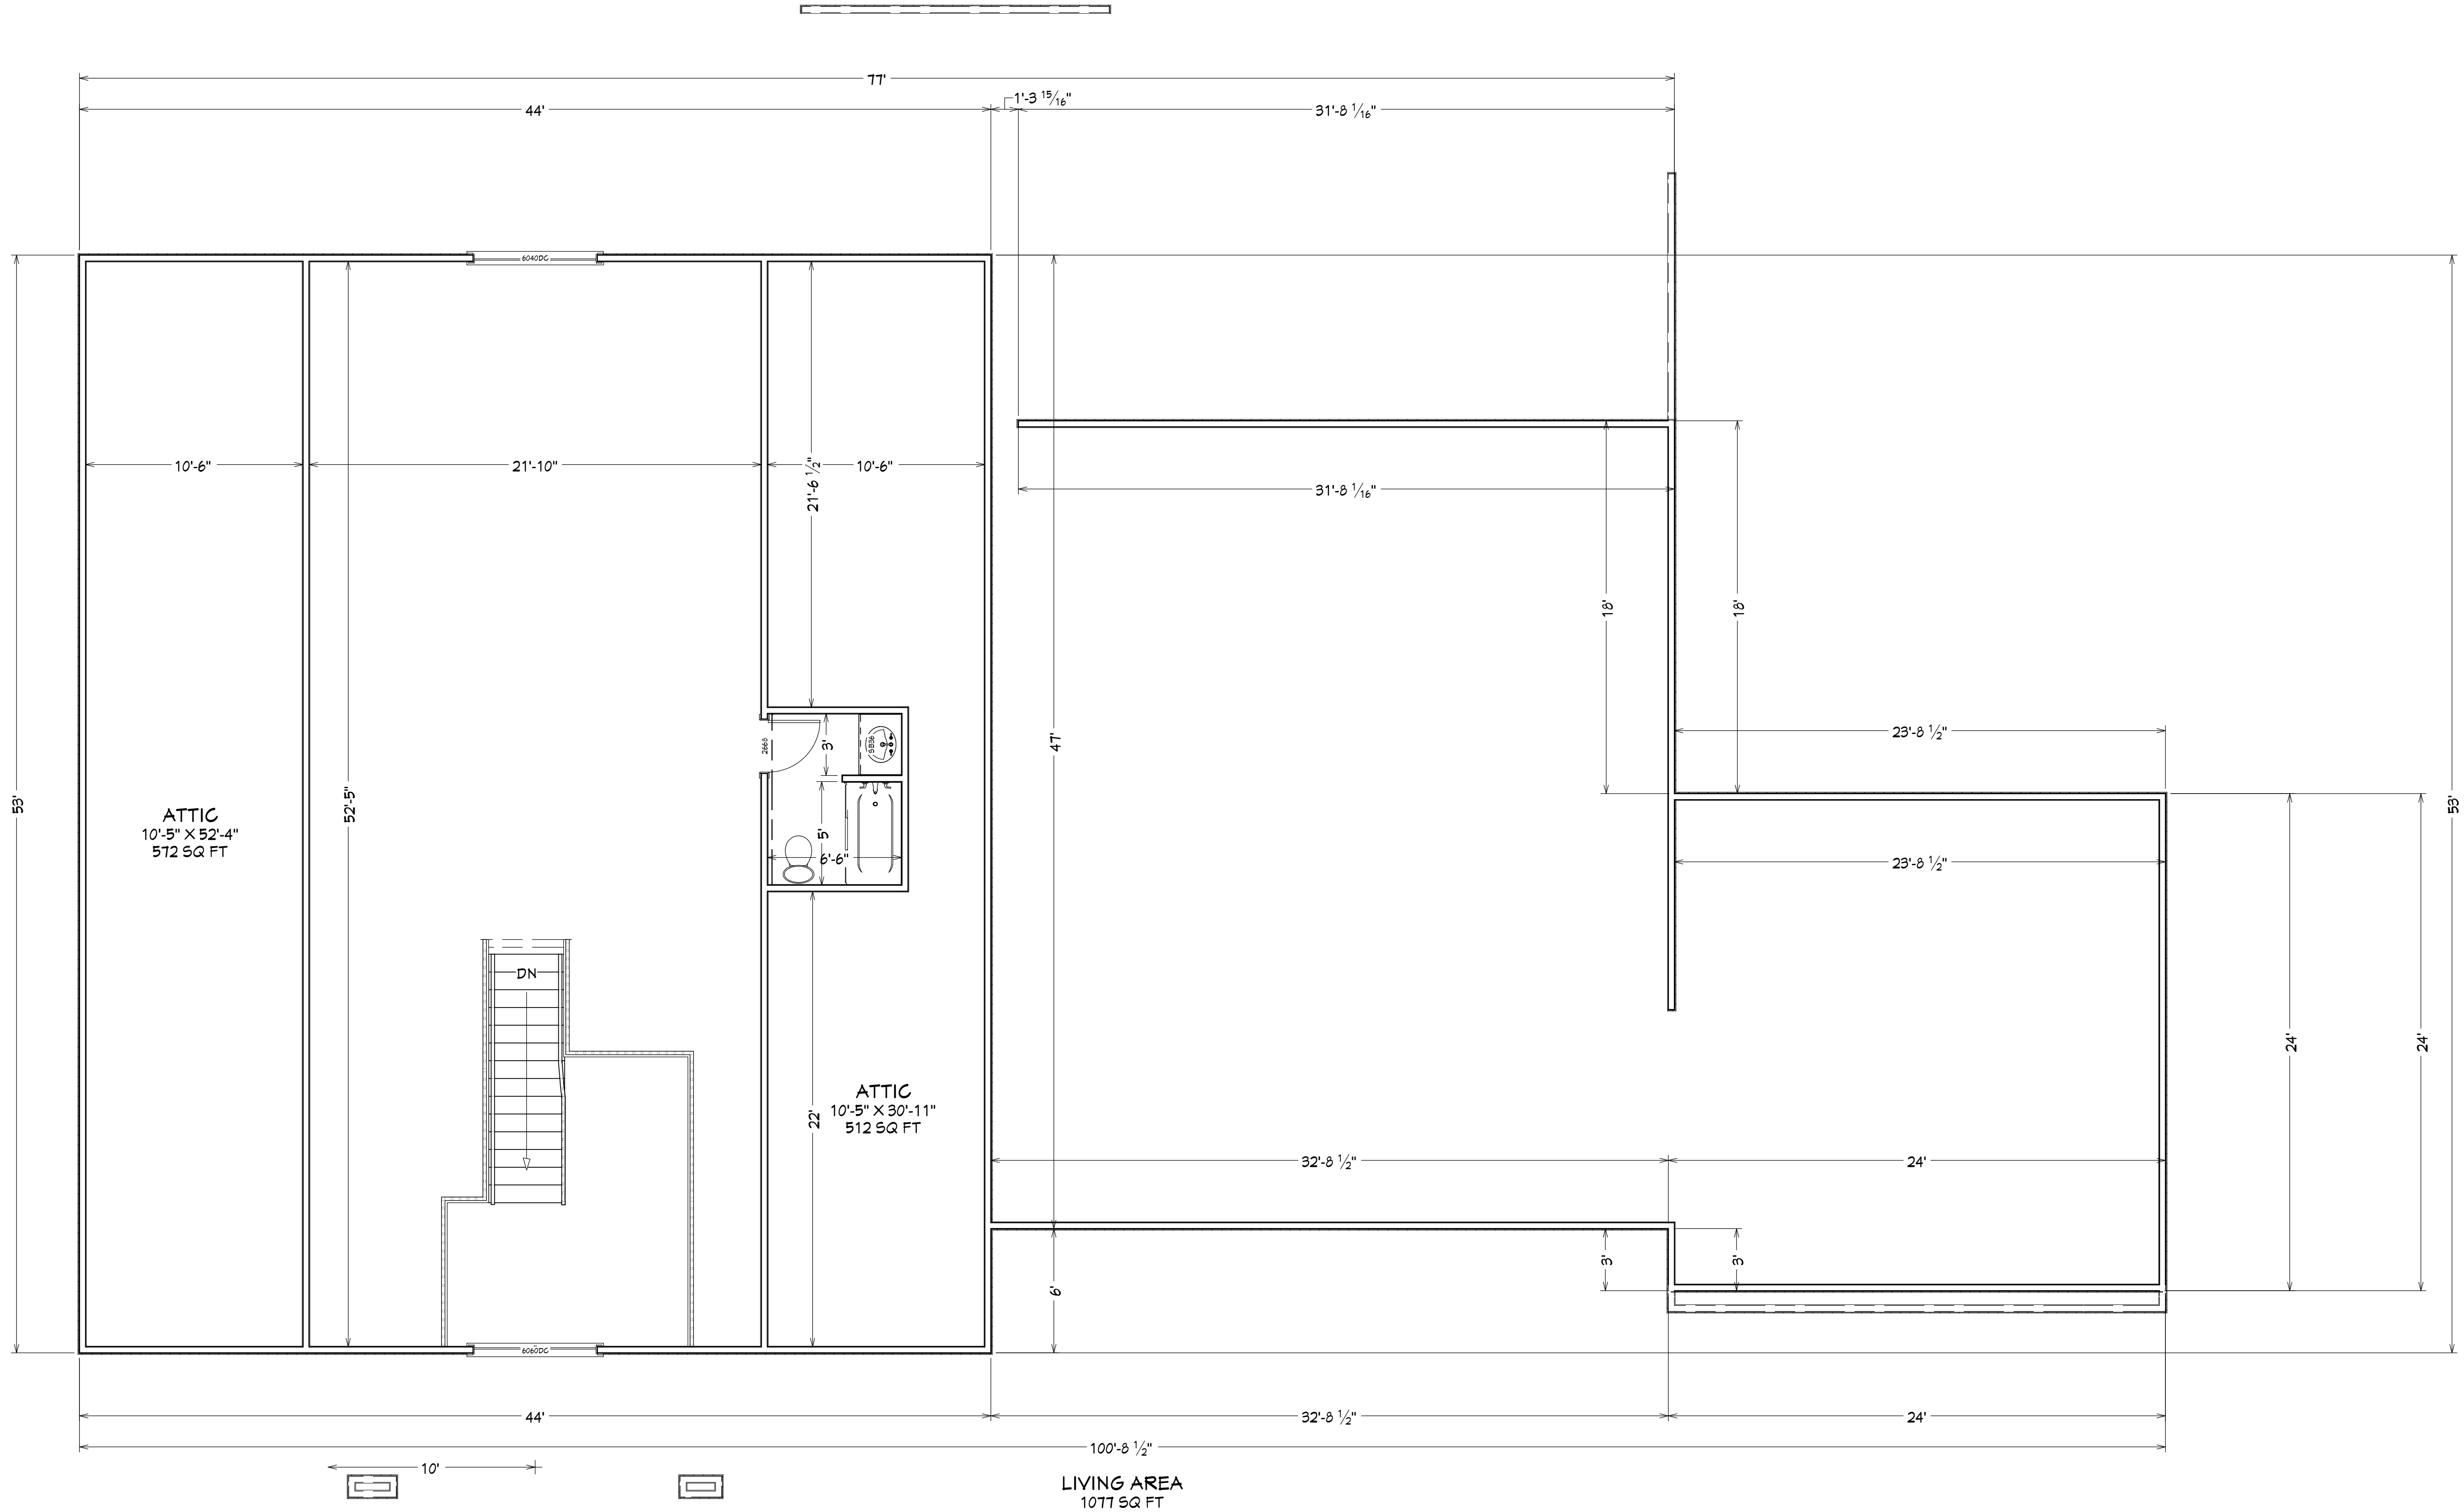

2ND FLOOR
1/4 IN = 1 FT

REVISION TABLE		REVISION BY	DESCRIPTION
NUMBER	DATE		

EXTENSION ELEVATION RIGHT

DRAWINGS PROVIDED BY:

DATE:

10/28/2025

SCALE:

SHEET: