




E1 EXTERIOR ELEVATION FRONT
1/4 IN = 1 FT

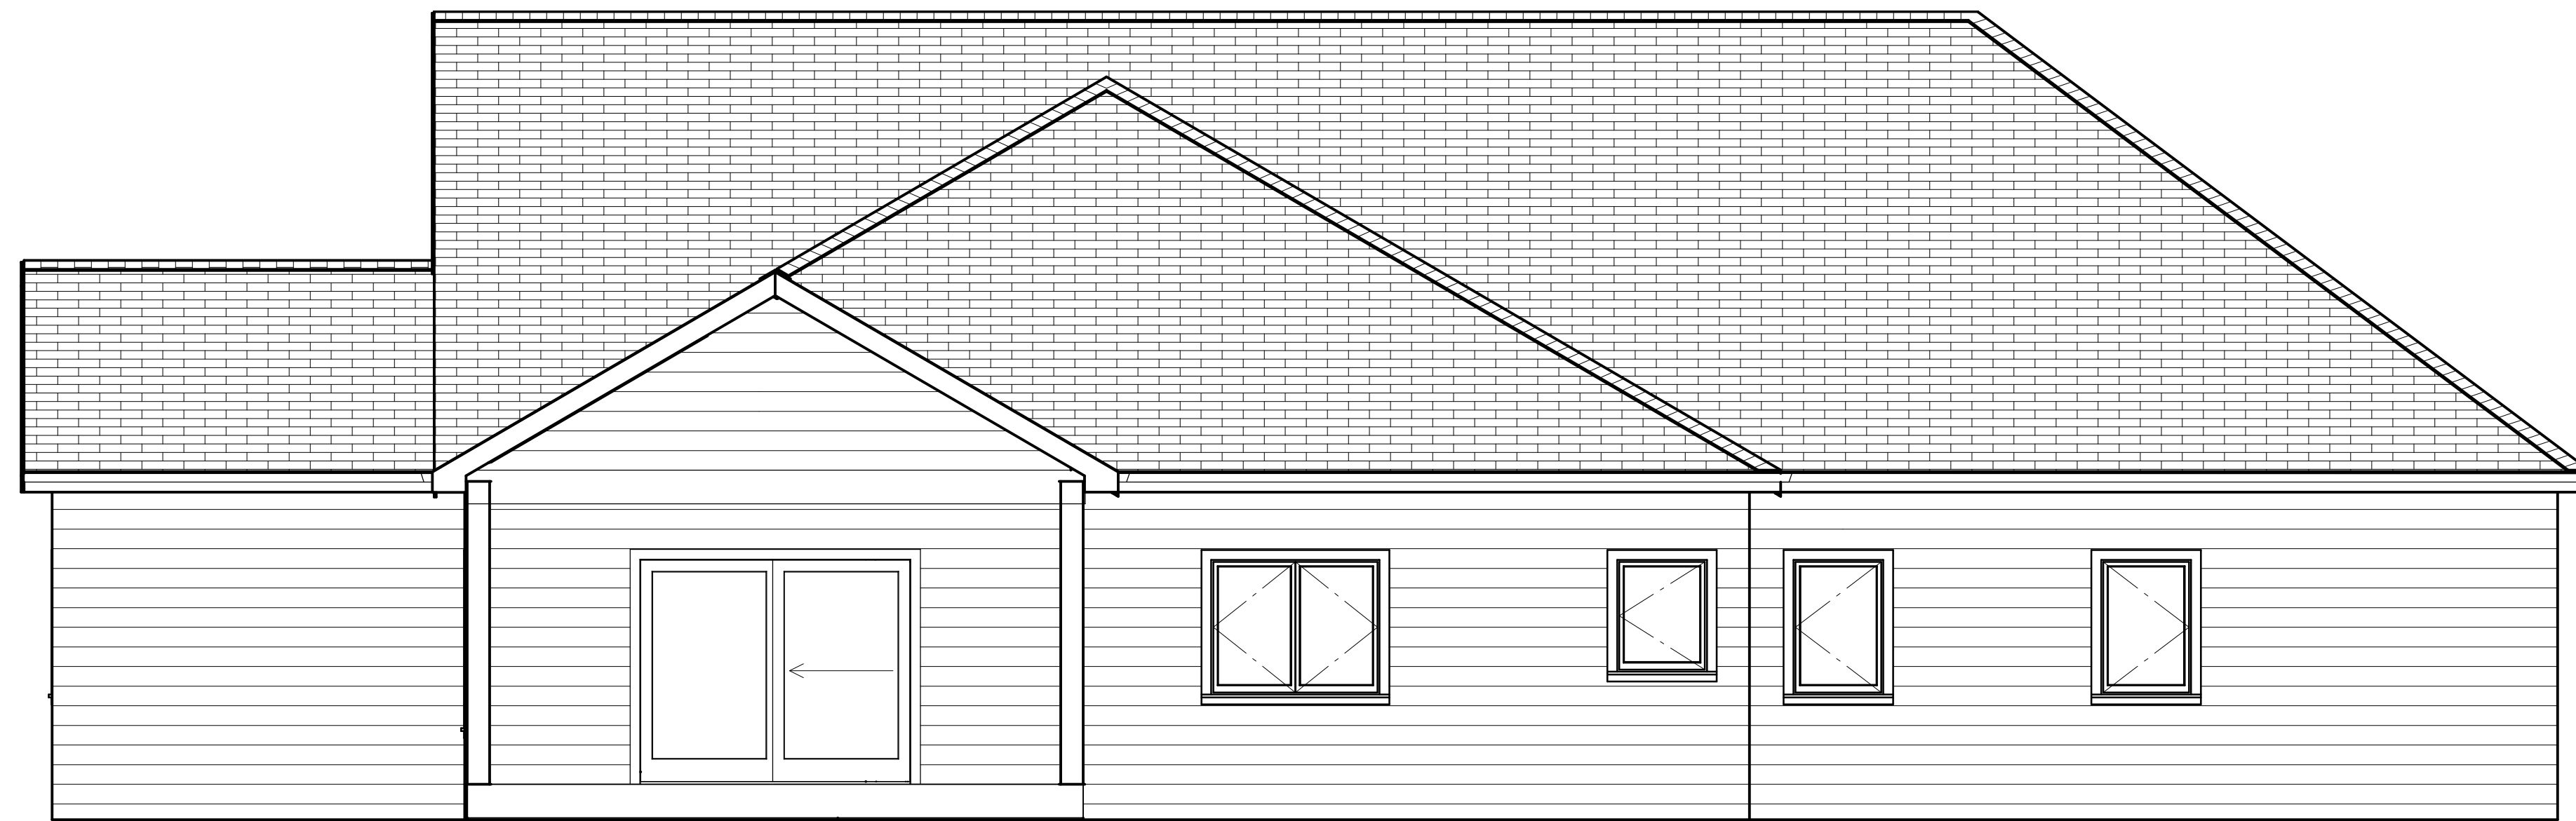

E3 EXTERIOR ELEVATION BACK
1/4 IN = 1 FT

REVISION TABLE		
NUMBER	DATE	DESCRIPTION

Project Overview

DRAWINGS PROVIDED BY:
Jason Graber
N-G CONSTRUCTION
(260) 433-5121
(260) 433-9230

DATE:

8/20/2025


SCALE:

SHEET:

P-1



E4 EXTERIOR ELEVATION RIGHT
1/4 IN = 1 FT

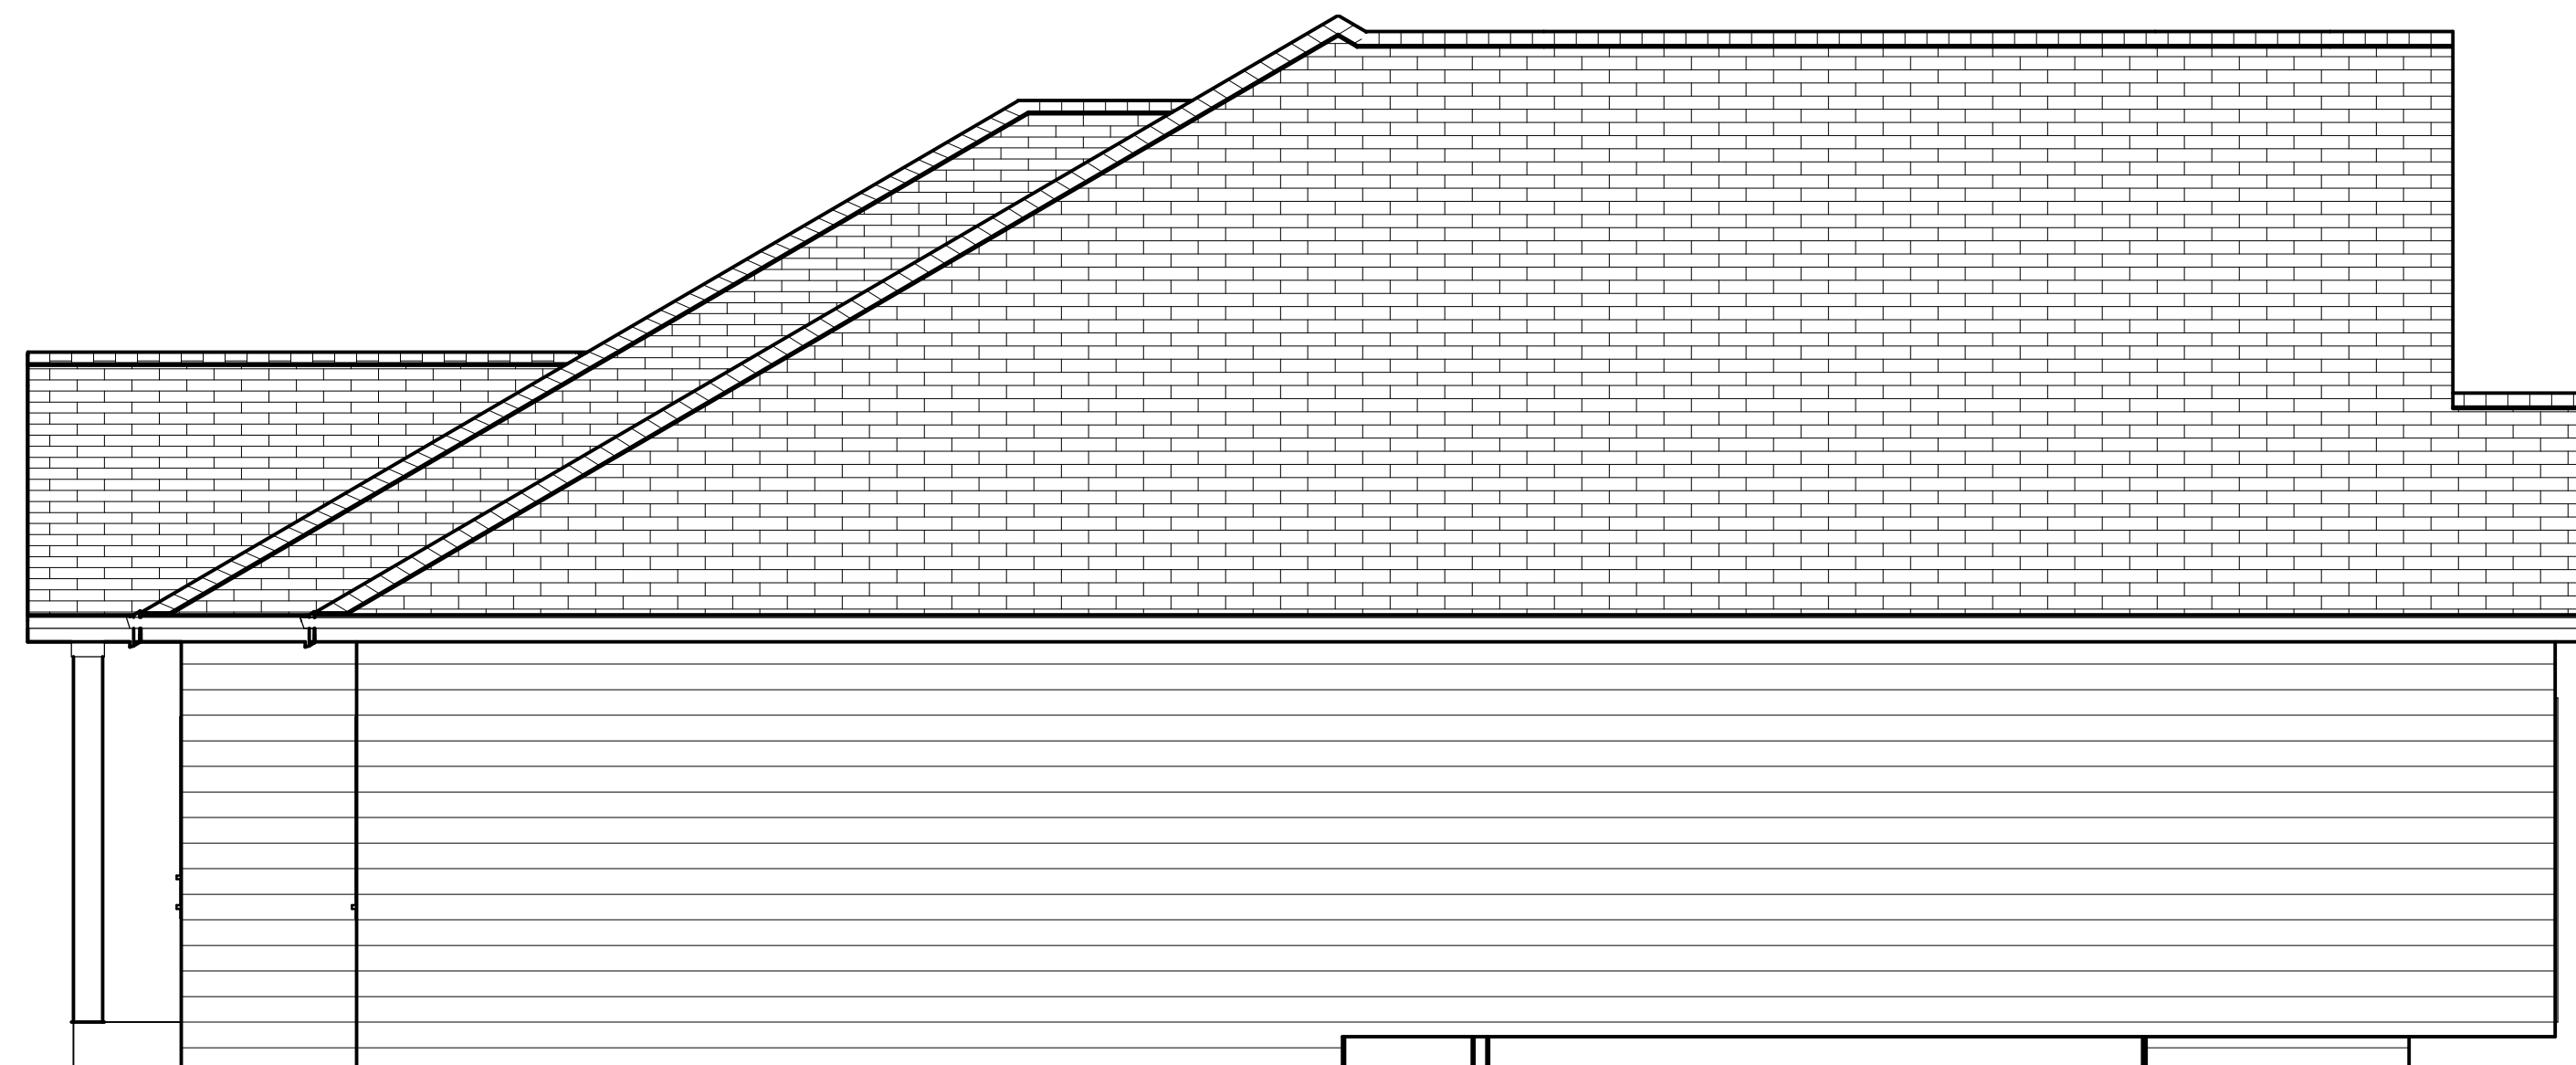

E2 EXTERIOR ELEVATION LEFT
1/4 IN = 1 FT

REVISION TABLE		
NUMBER	DATE	REVISION BY / DESCRIPTION


DRAWINGS PROVIDED BY:

DATE:

8/20/2025

SCALE:

SHEET:

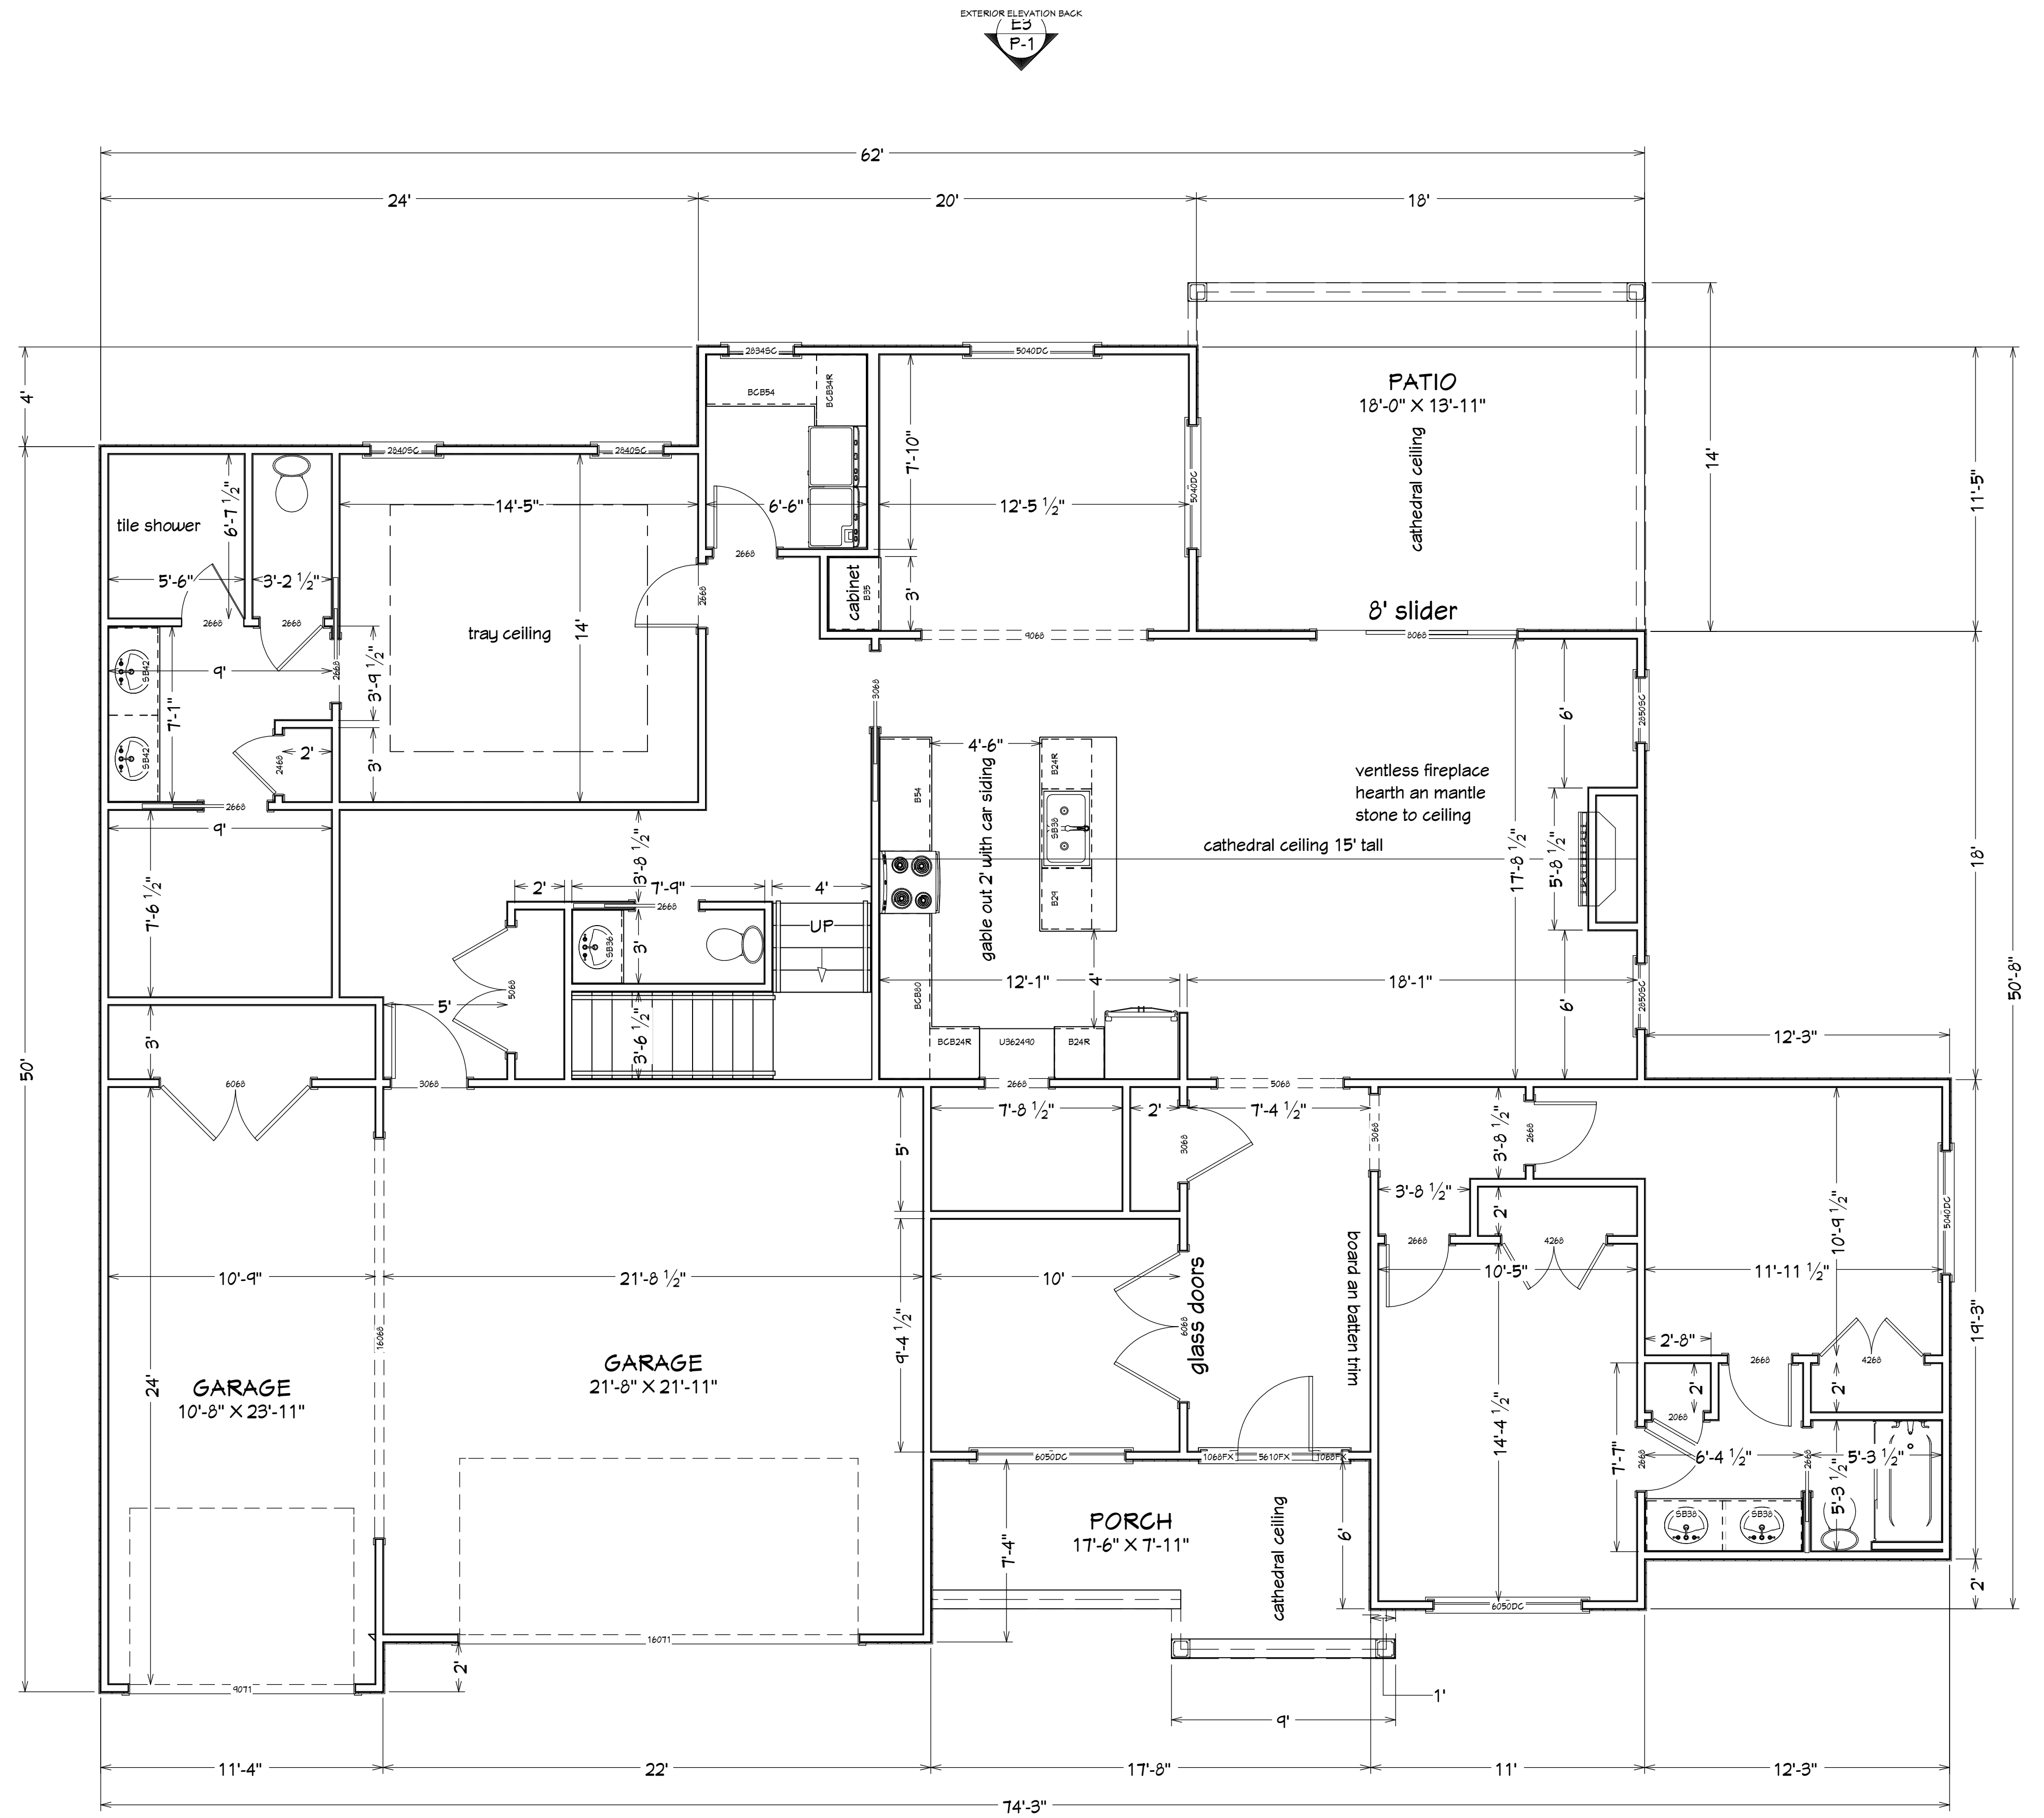

EXTERIOR ELEVATION BACK
E3
P-1

EXTERIOR ELEVATION RIGHT
E4
N

EXTERIOR ELEVATION LEFT
E2
N

LIVING AREA
2239 SQ FT

E1
P-1
EXTERIOR ELEVATION FRONT

1ST FLOOR
1/4 IN = 1 FT

REVISION TABLE	NUMBER	DATE	REVISED BY	DESCRIPTION


DRAWINGS PROVIDED BY:

DATE:

8/20/2025

SCALE:

SHEET:

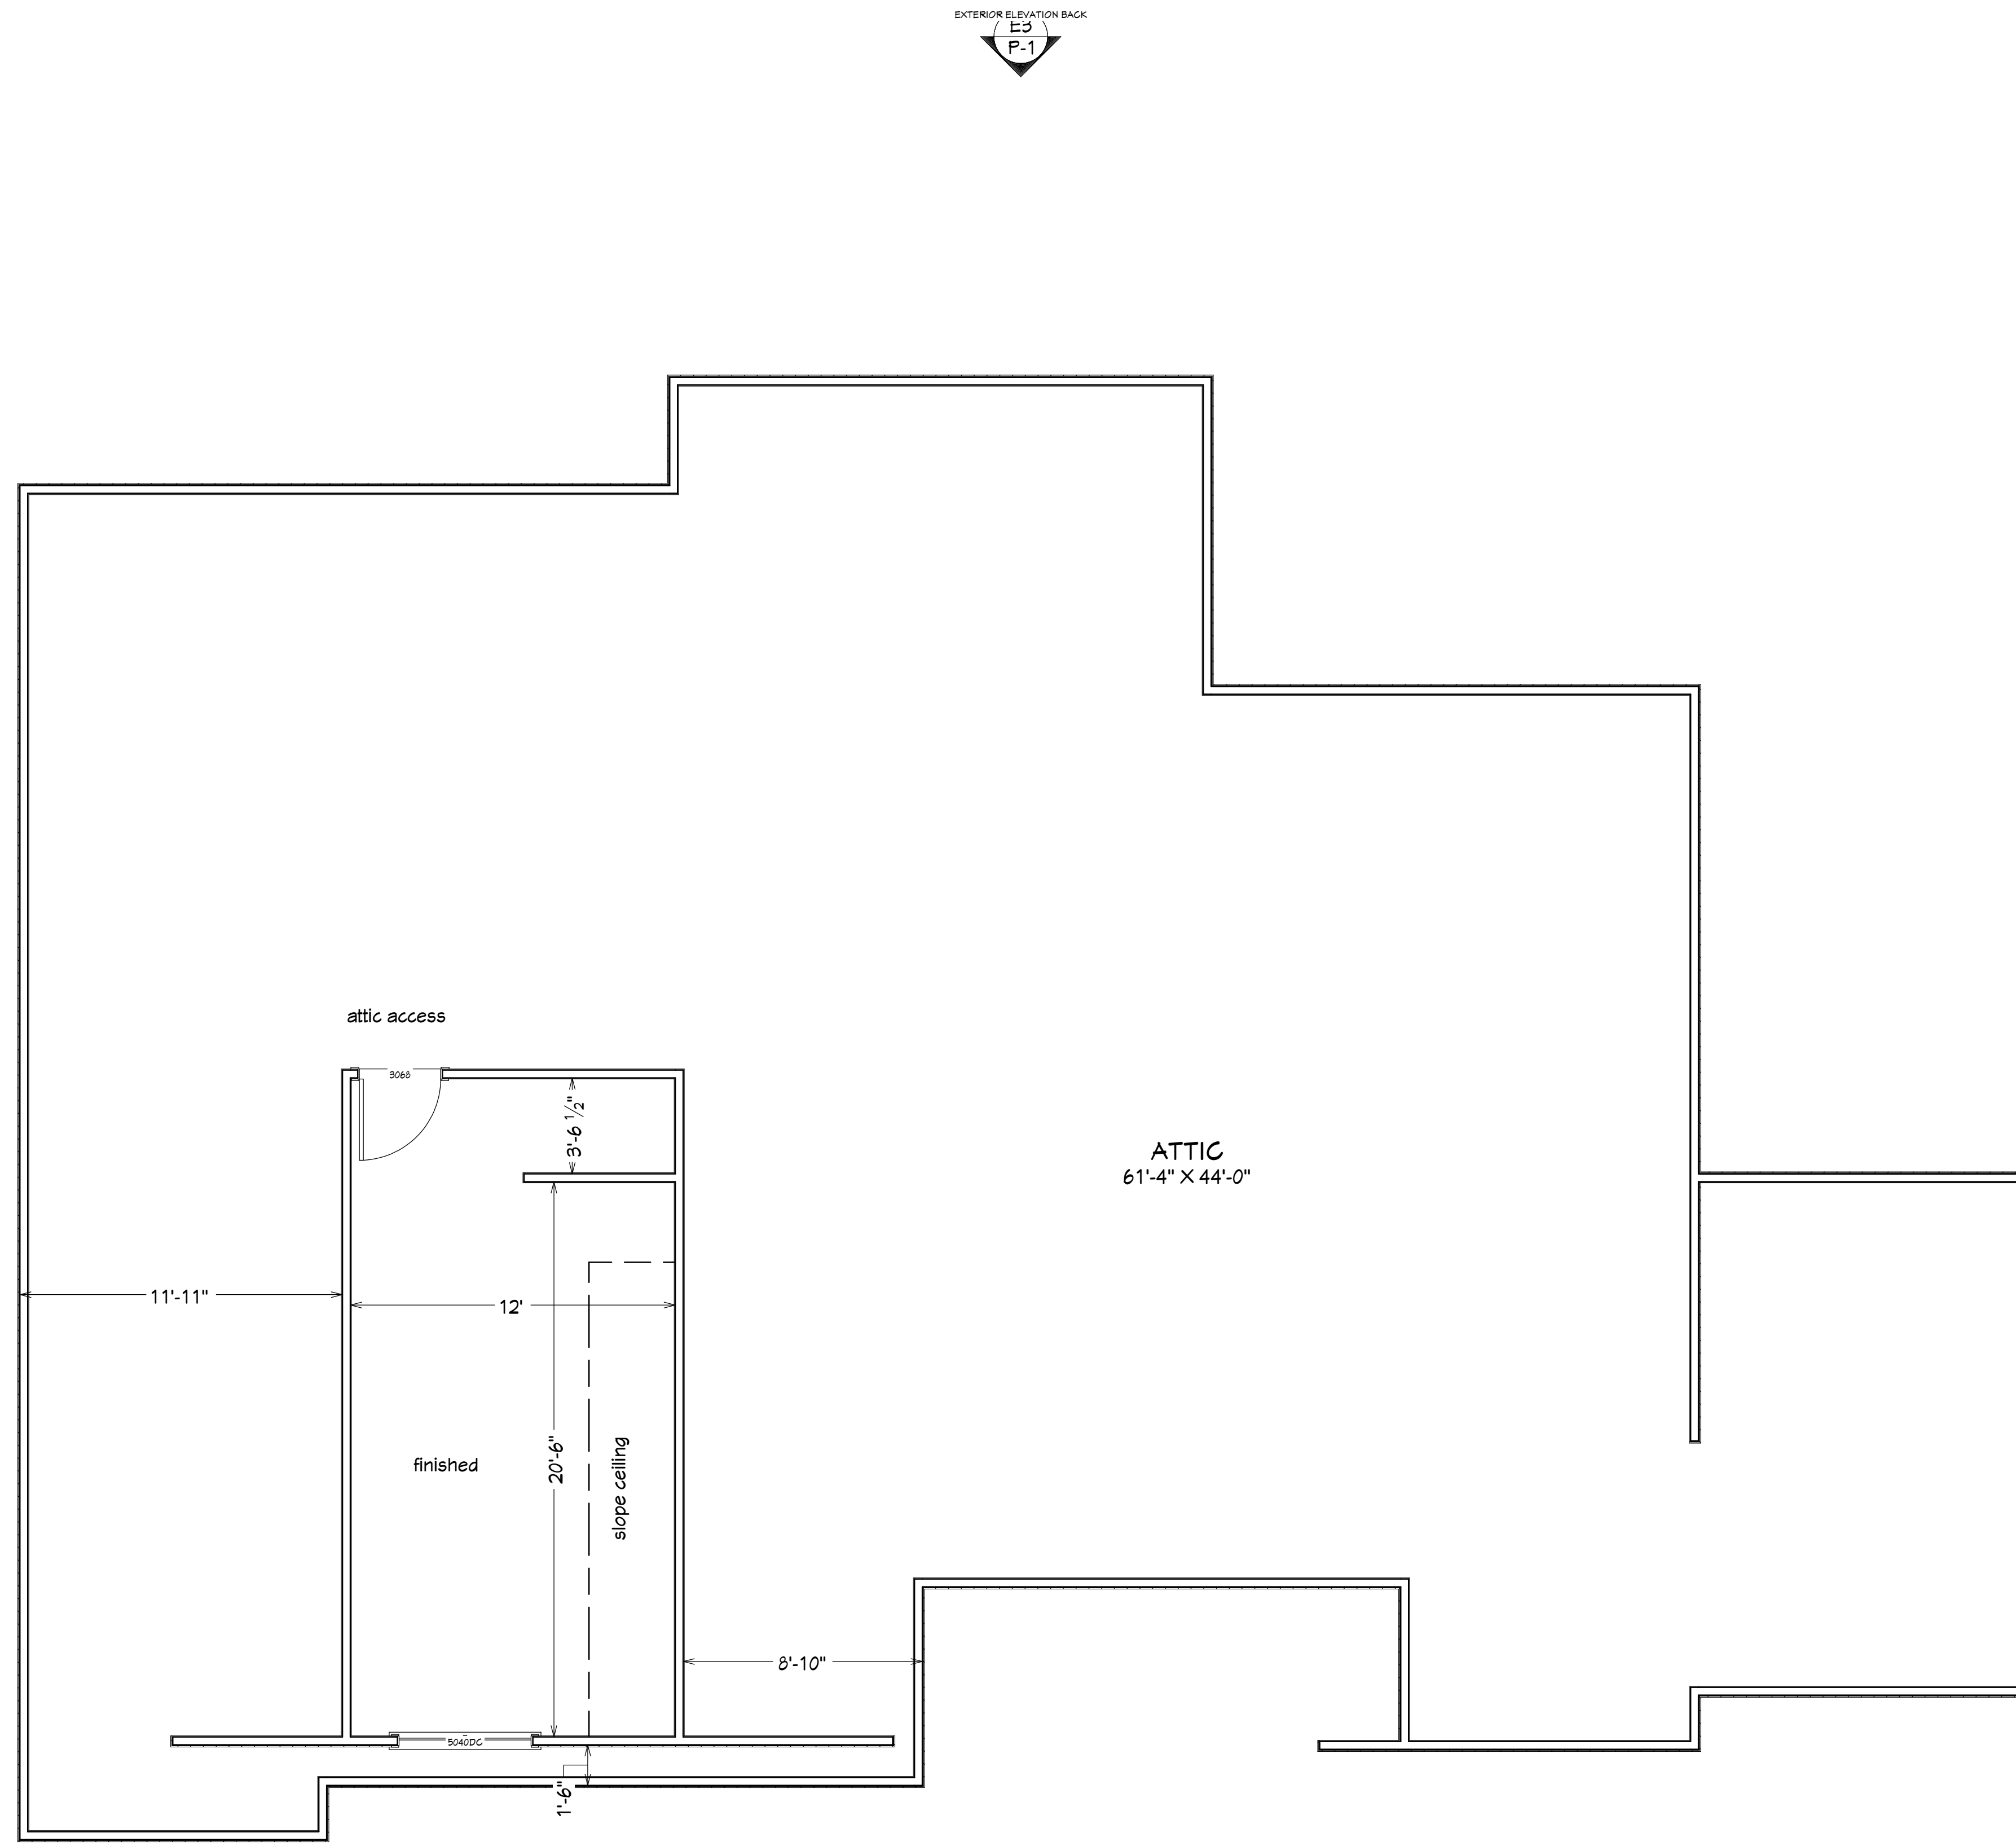

EXTERIOR ELEVATION BACK
E3
P-1

EXTERIOR ELEVATION RIGHT
E4
P-1

EXTERIOR ELEVATION LEFT
E2
P-1

LIVING AREA
314 SQ FT

E1
P-1
EXTERIOR ELEVATION FRONT

2ND FLOOR
1/4 IN = 1 FT

REVISION TABLE	
NUMBER	DESCRIPTION

DRAWINGS PROVIDED BY:

DATE:

8/20/2025

SCALE:

SHEET: