



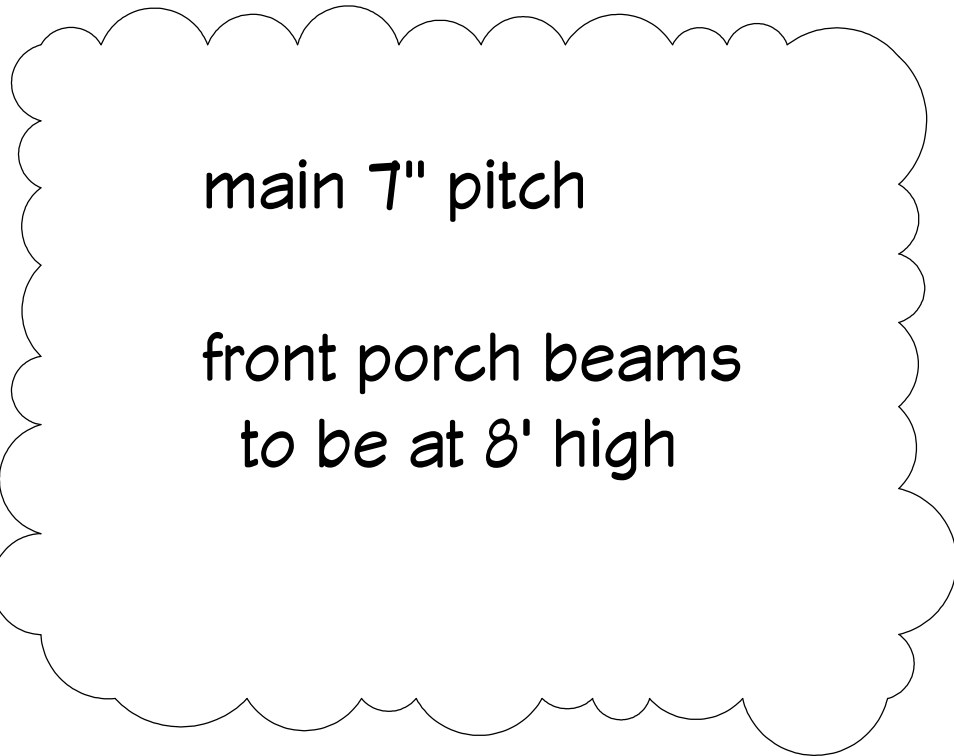

E3 EXTERIOR ELEVATION BACK
1/4 IN = 1 FT

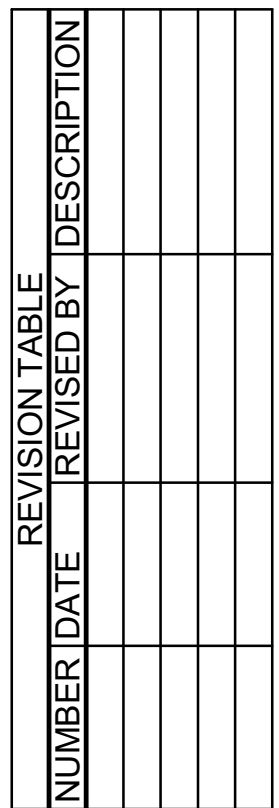


DRAWINGS PROVIDED BY:
Jason Graber
N-G CONSTRUCTION
(260) 433-5127
(260) 433-9230

8/2/2025

P-1



E2 EXTERIOR ELEVATION LEFT
1/4 IN = 1 FT

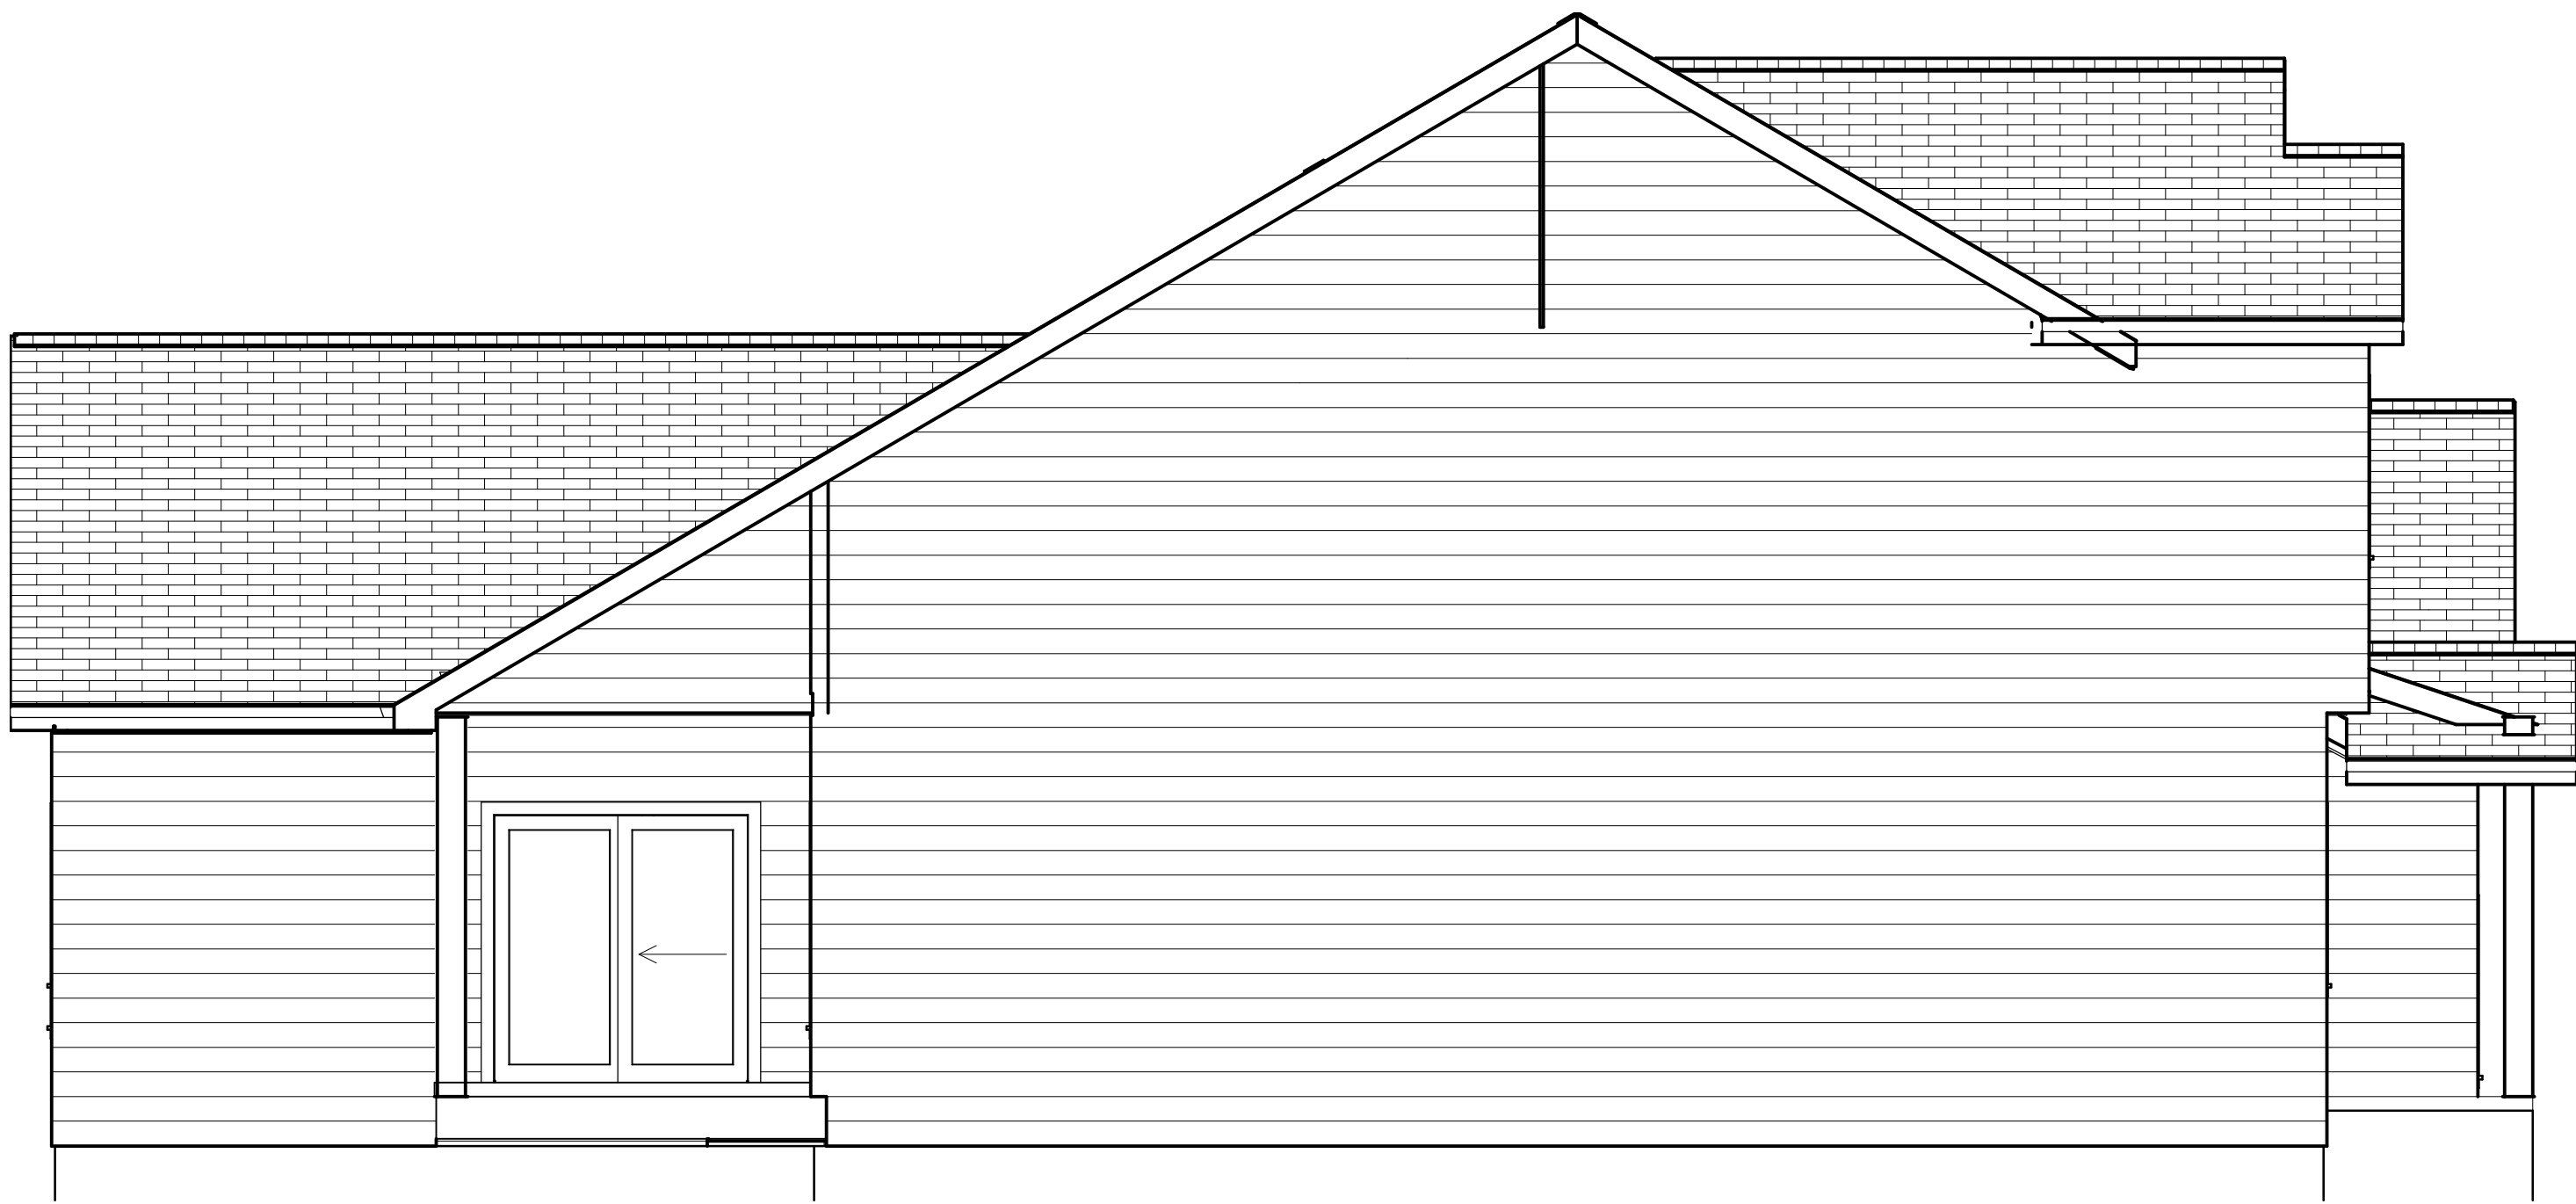

E4 EXTERIOR ELEVATION RIGHT
1/4 IN = 1 FT

REVISION TABLE		REVISION BY	DESCRIPTION
NUMBER	DATE		


DRAWINGS PROVIDED BY:

DATE:

8/2/2025

SCALE:

SHEET:

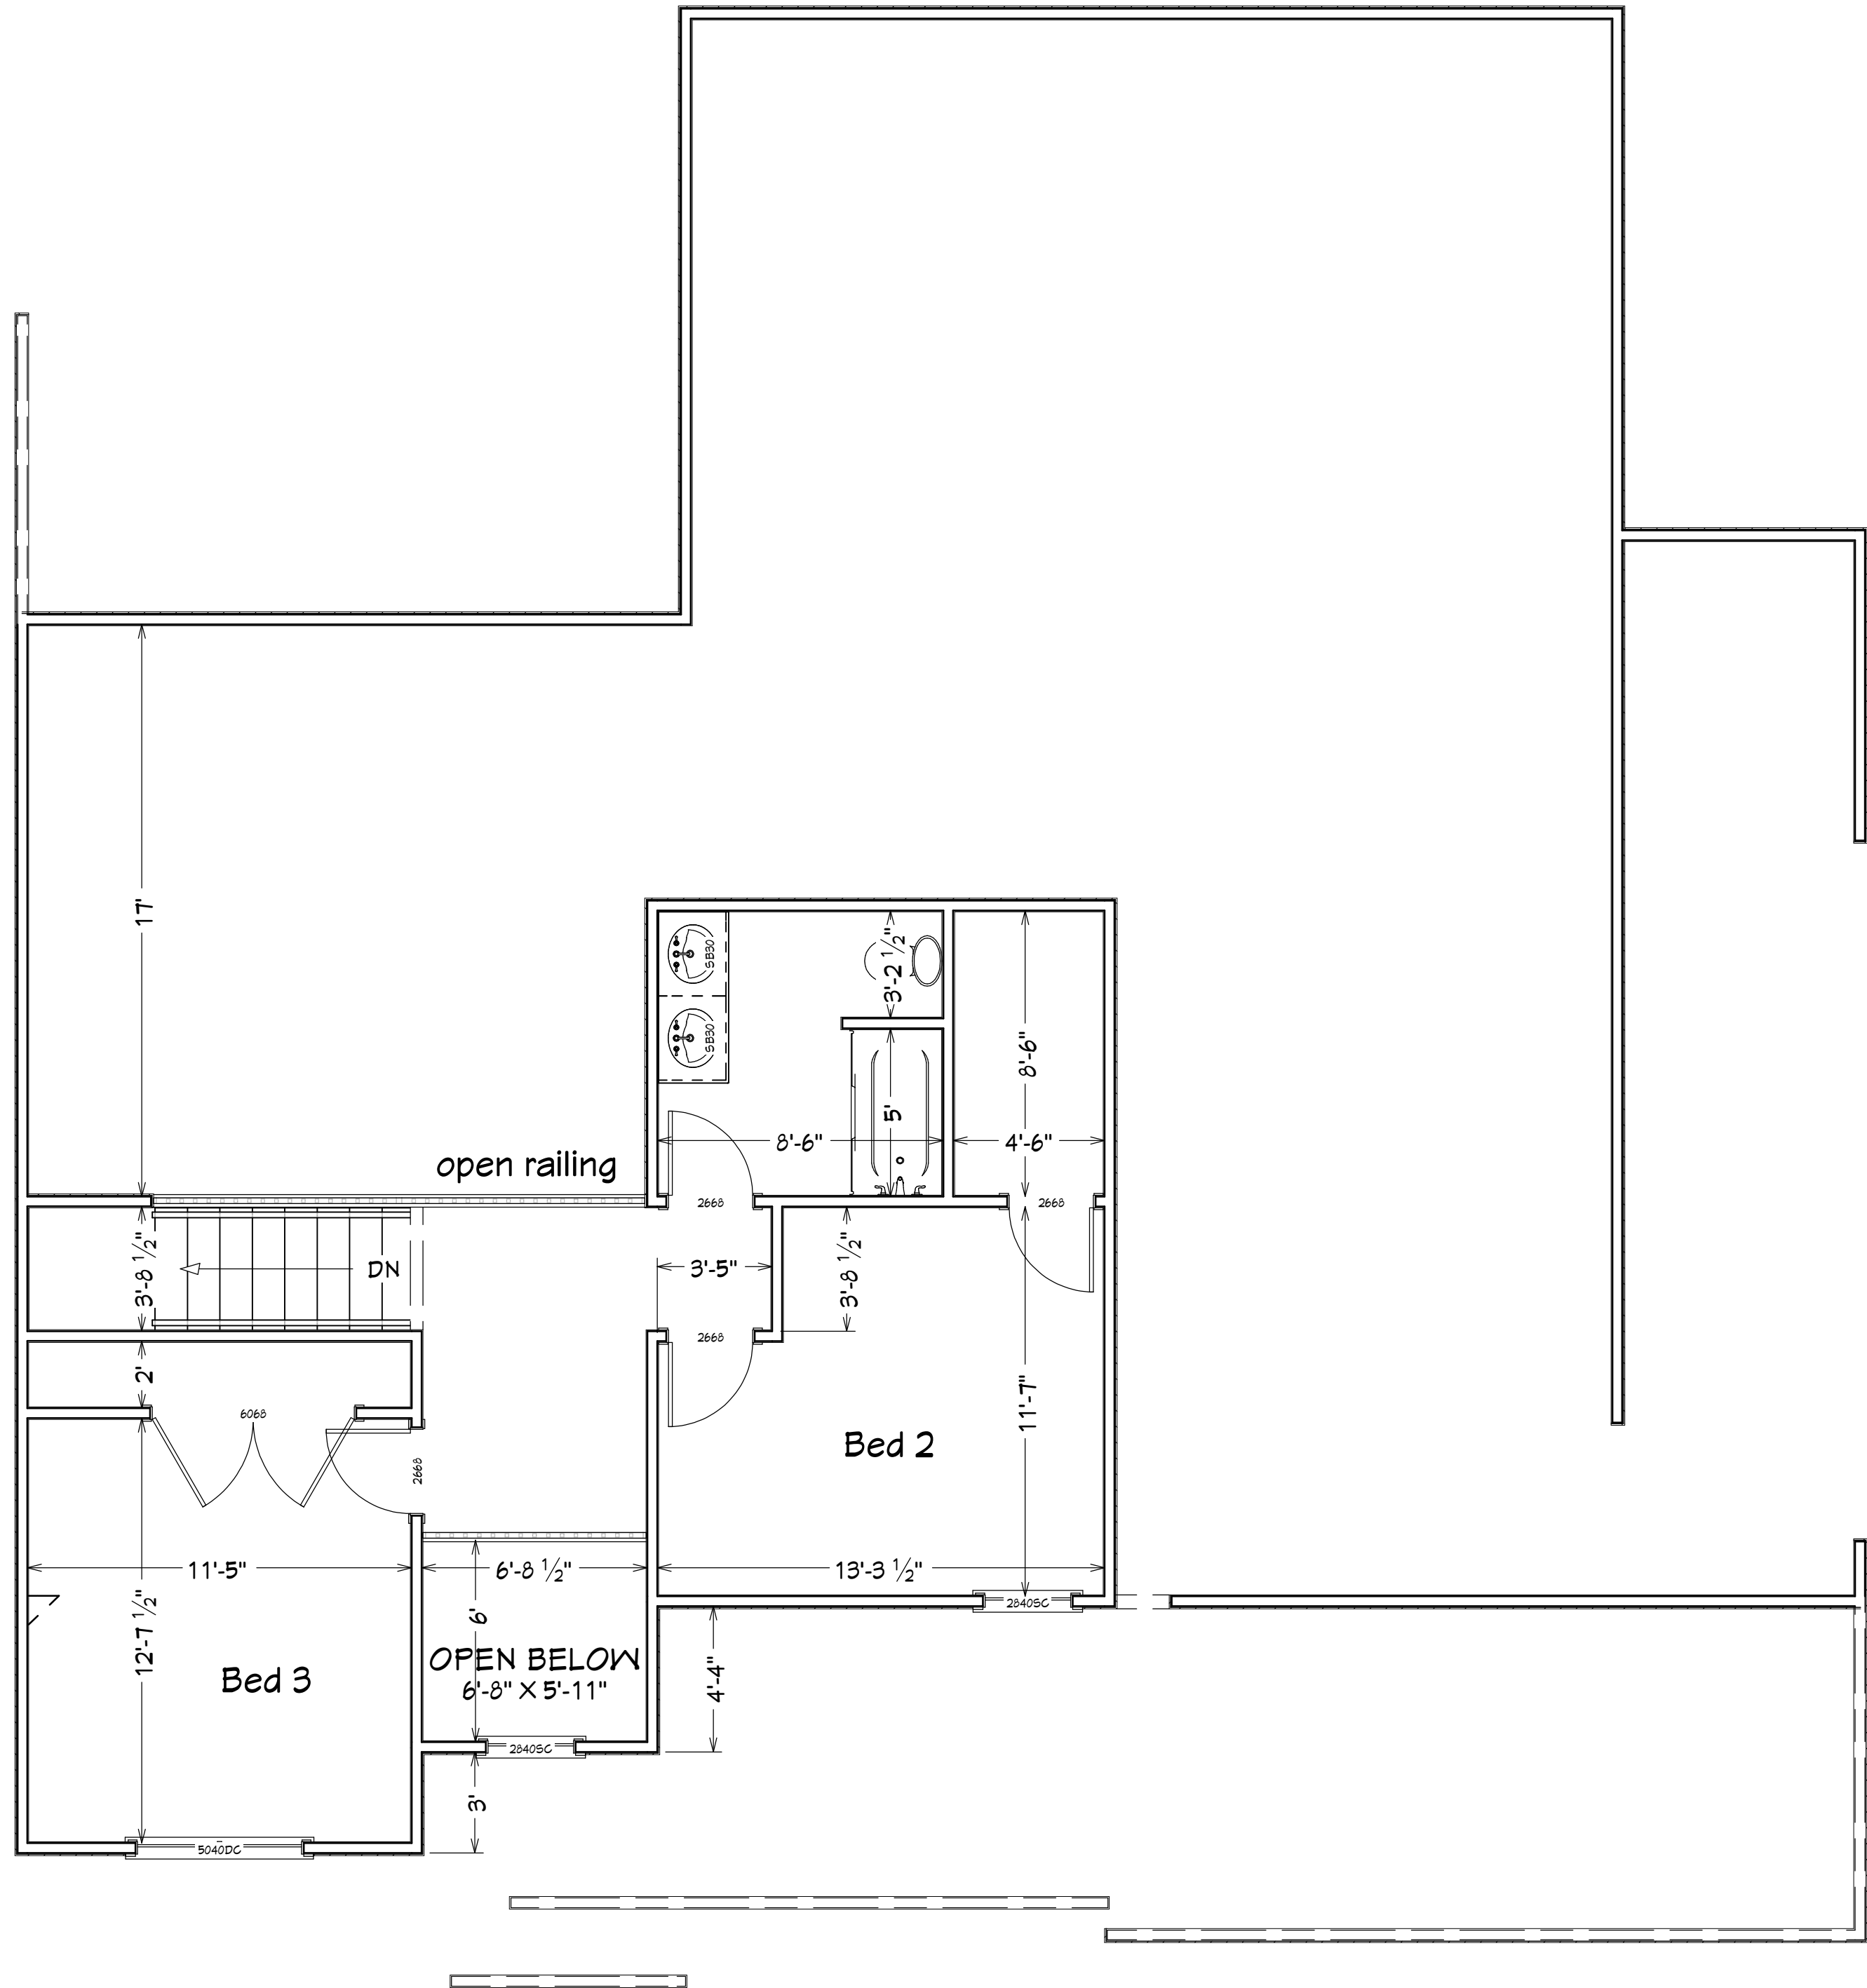

LIVING AREA
546 SQ FT

2ND FLOOR
1/4 IN = 1 FT

REVISION TABLE		REVISION BY	DESCRIPTION
NUMBER	DATE		


DRAWINGS PROVIDED BY:

DATE:

8/2/2025

SCALE:

SHEET:

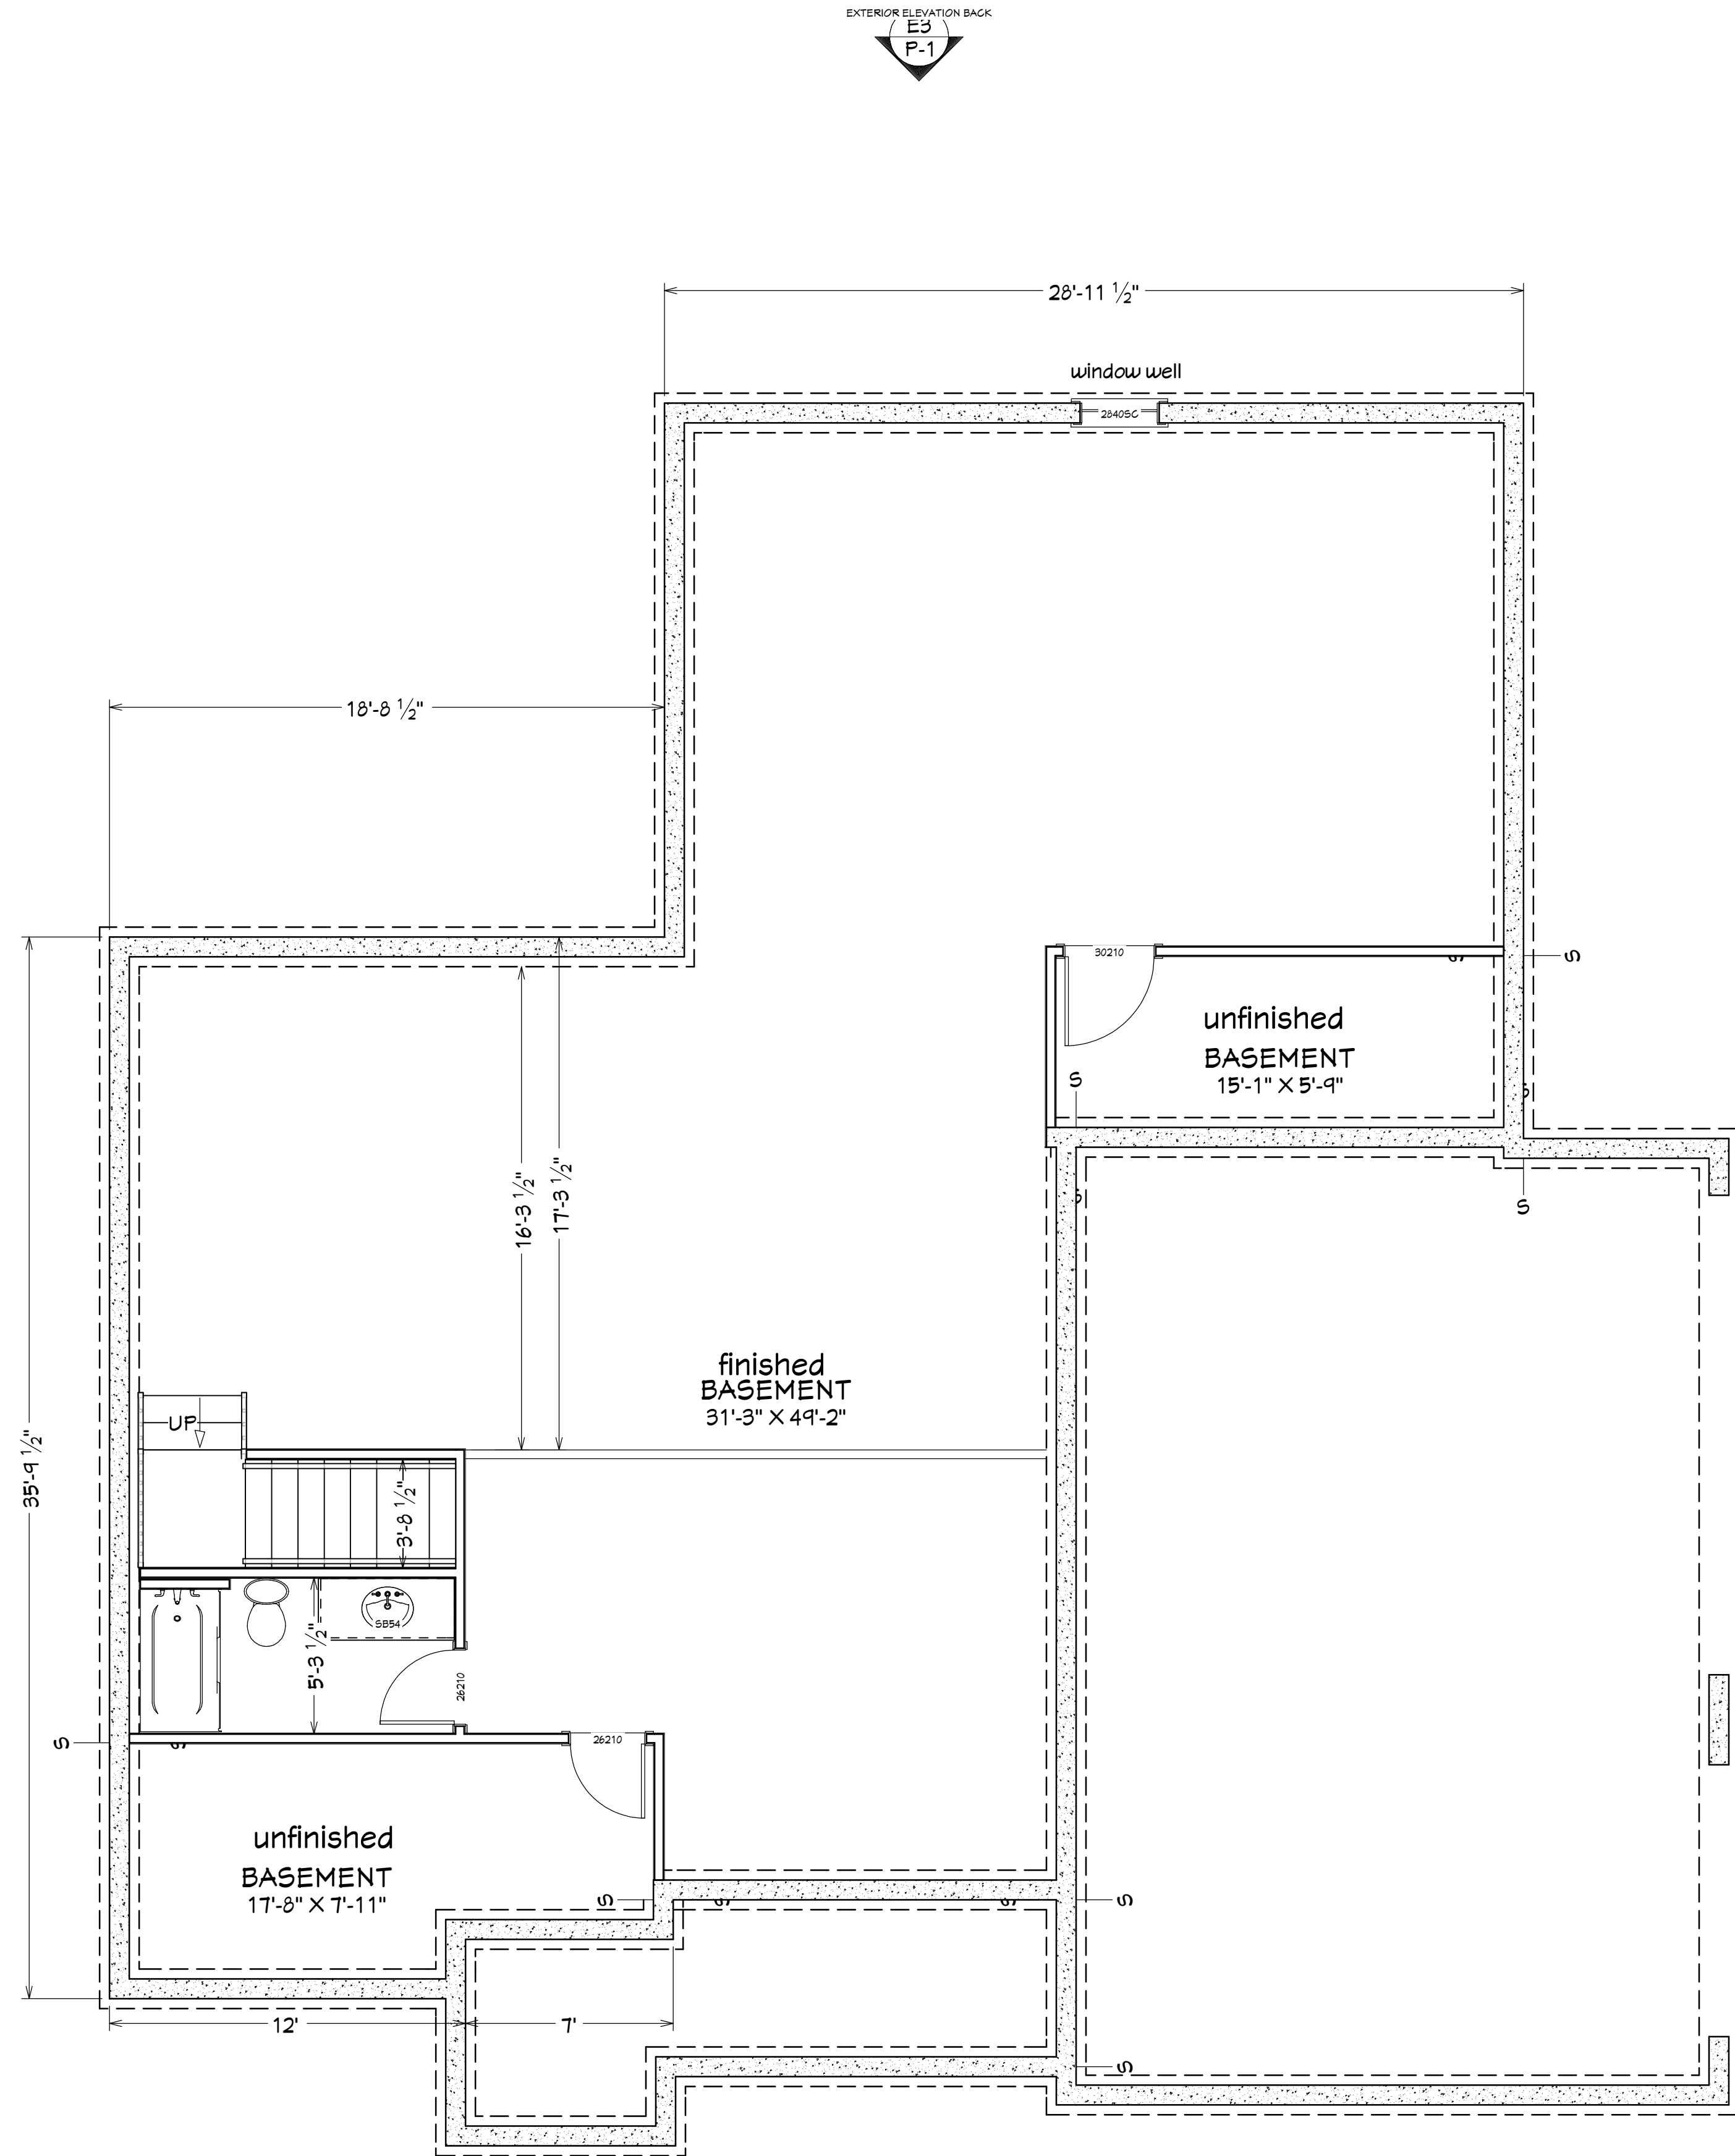

EXTERIOR ELEVATION BACK
E3
P-1

EXTERIOR ELEVATION LEFT
E3
P-2

EXTERIOR ELEVATION FRONT
E1
P-1

LIVING AREA
1487 SQ FT

FOUNDATION
1/4 IN = 1 FT

REVISION TABLE		REVISION BY	DESCRIPTION
NUMBER	DATE		

DRAWINGS PROVIDED BY:

DATE:

8/2/2025

SCALE:

SHEET: