




E1 EXTERIOR ELEVATION FRONT
1/4 IN = 1 FT

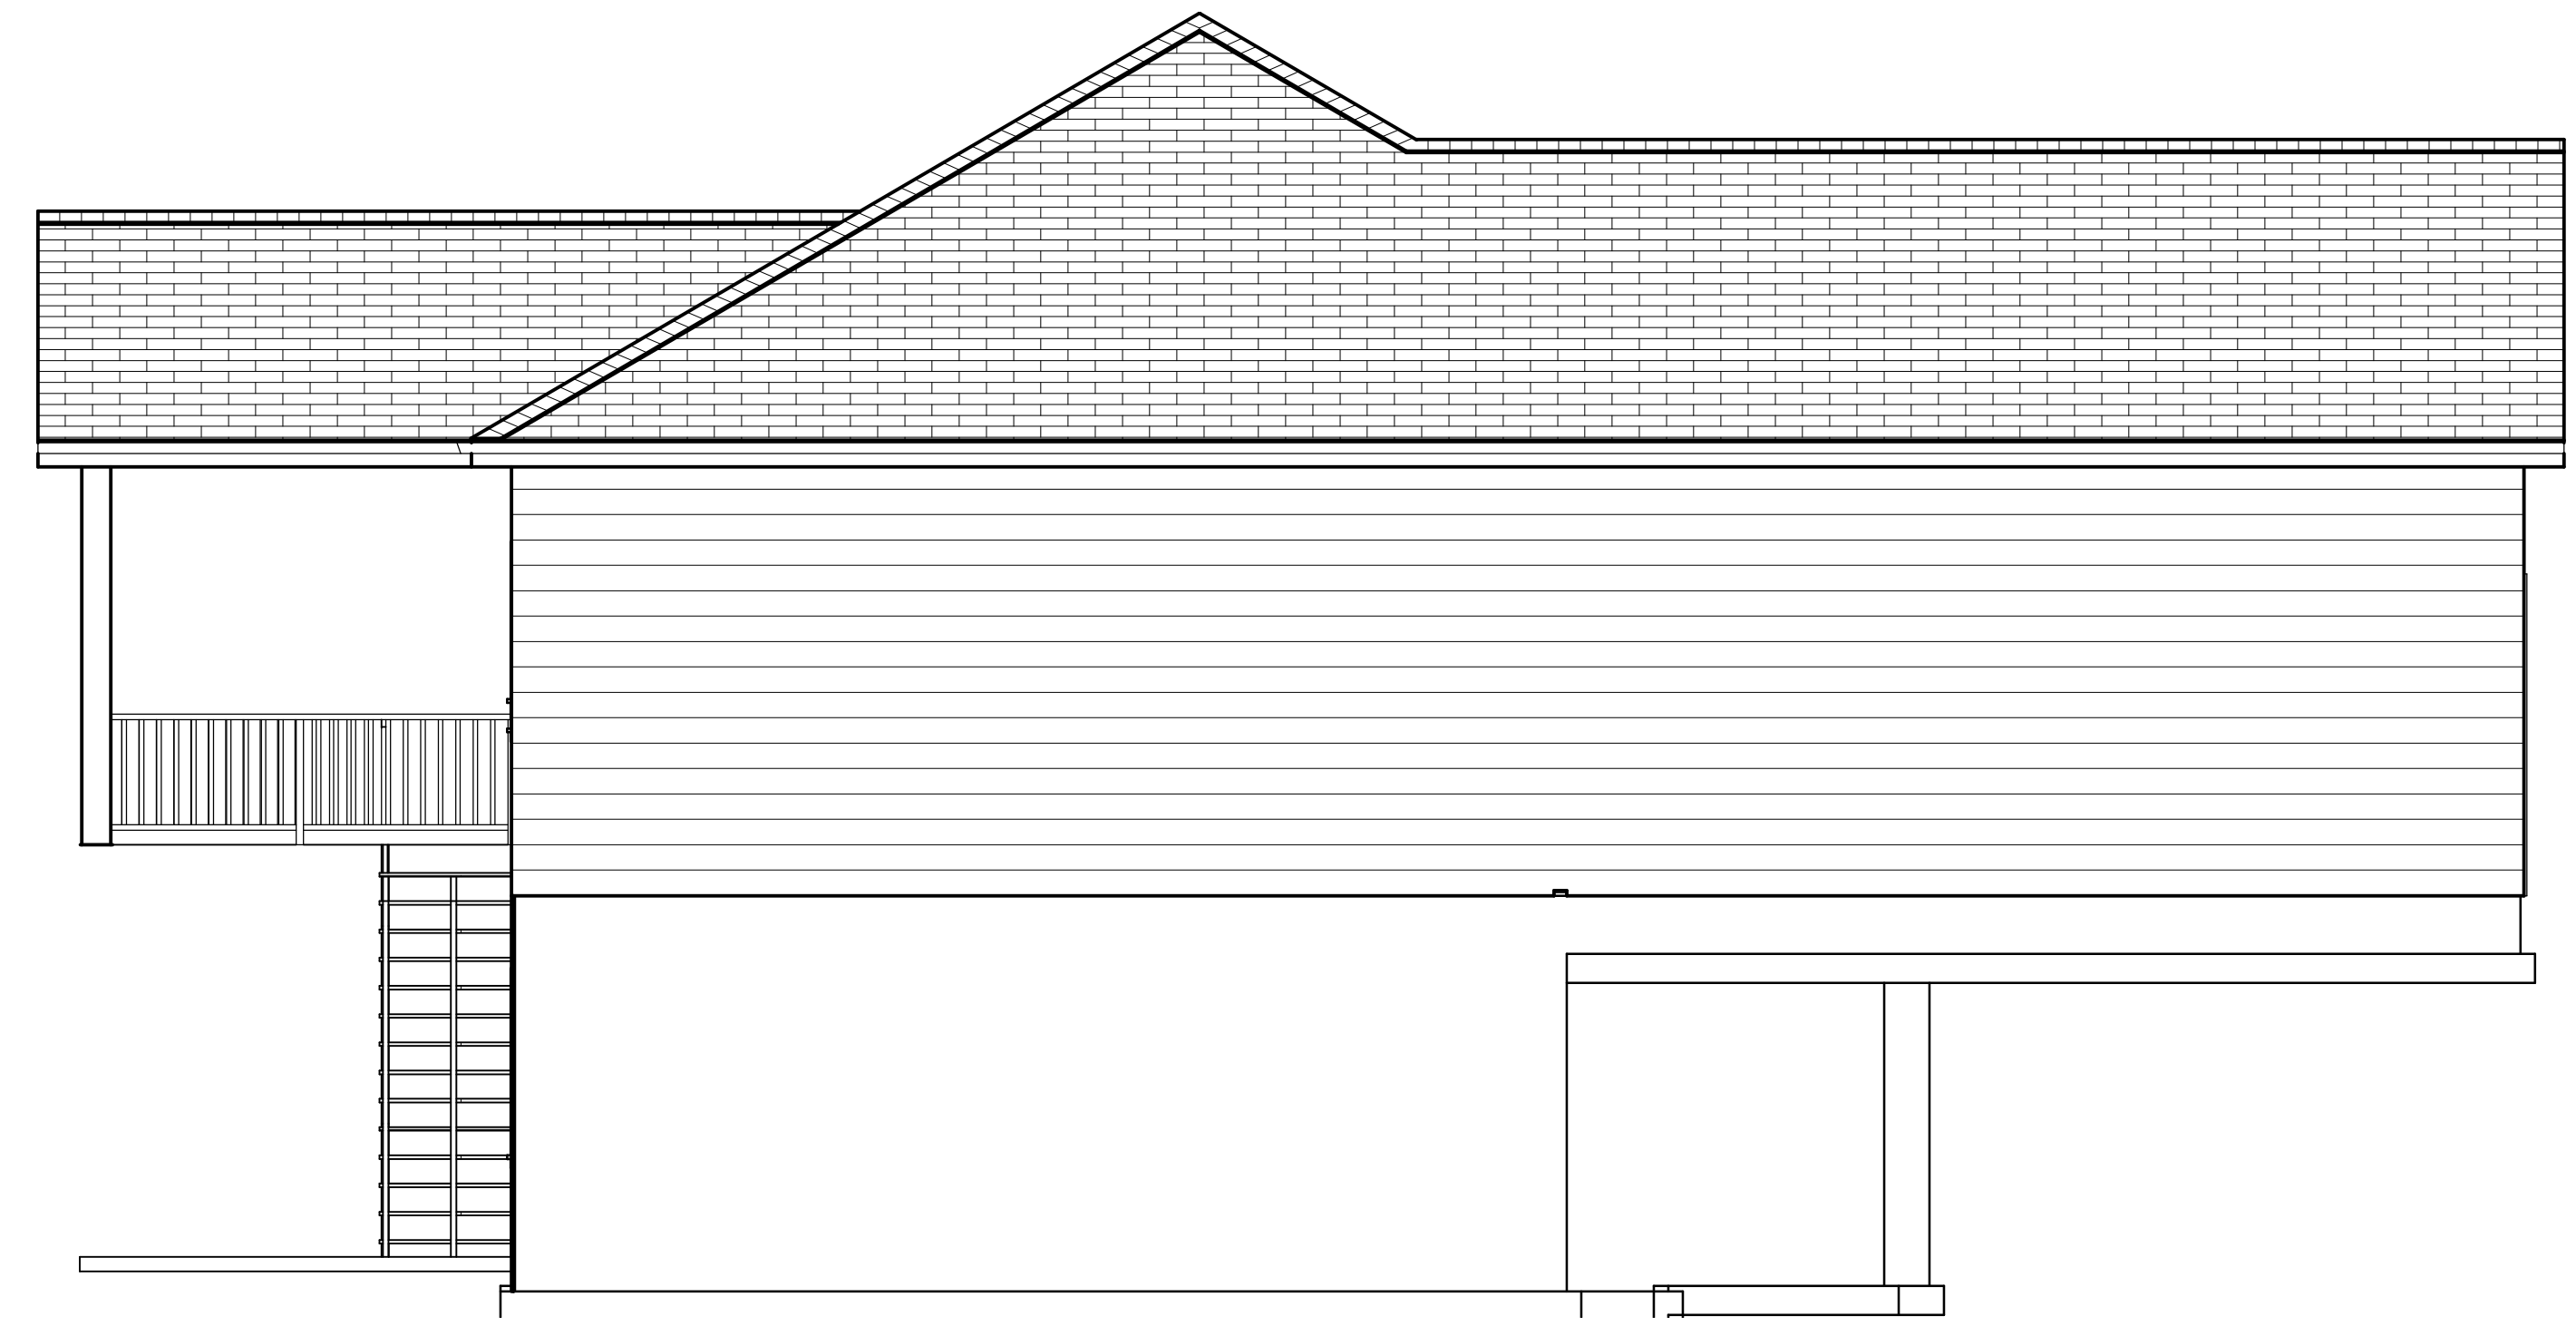

E2 EXTERIOR ELEVATION LEFT
1/4 IN = 1 FT



E3 EXTERIOR ELEVATION BACK
1/4 IN = 1 FT



E4 EXTERIOR ELEVATION RIGHT
1/4 IN = 1 FT

mother an daughter

NUMBER	DATE	REVISION BY	DESCRIPTION

Project Overview

DRAWINGS PROVIDED BY:
Jason Graber
N-G CONSTRUCTION
(260) 433-5121
(260) 433-9230


DATE:

10/7/2025

SCALE:

SHEET:

P-1

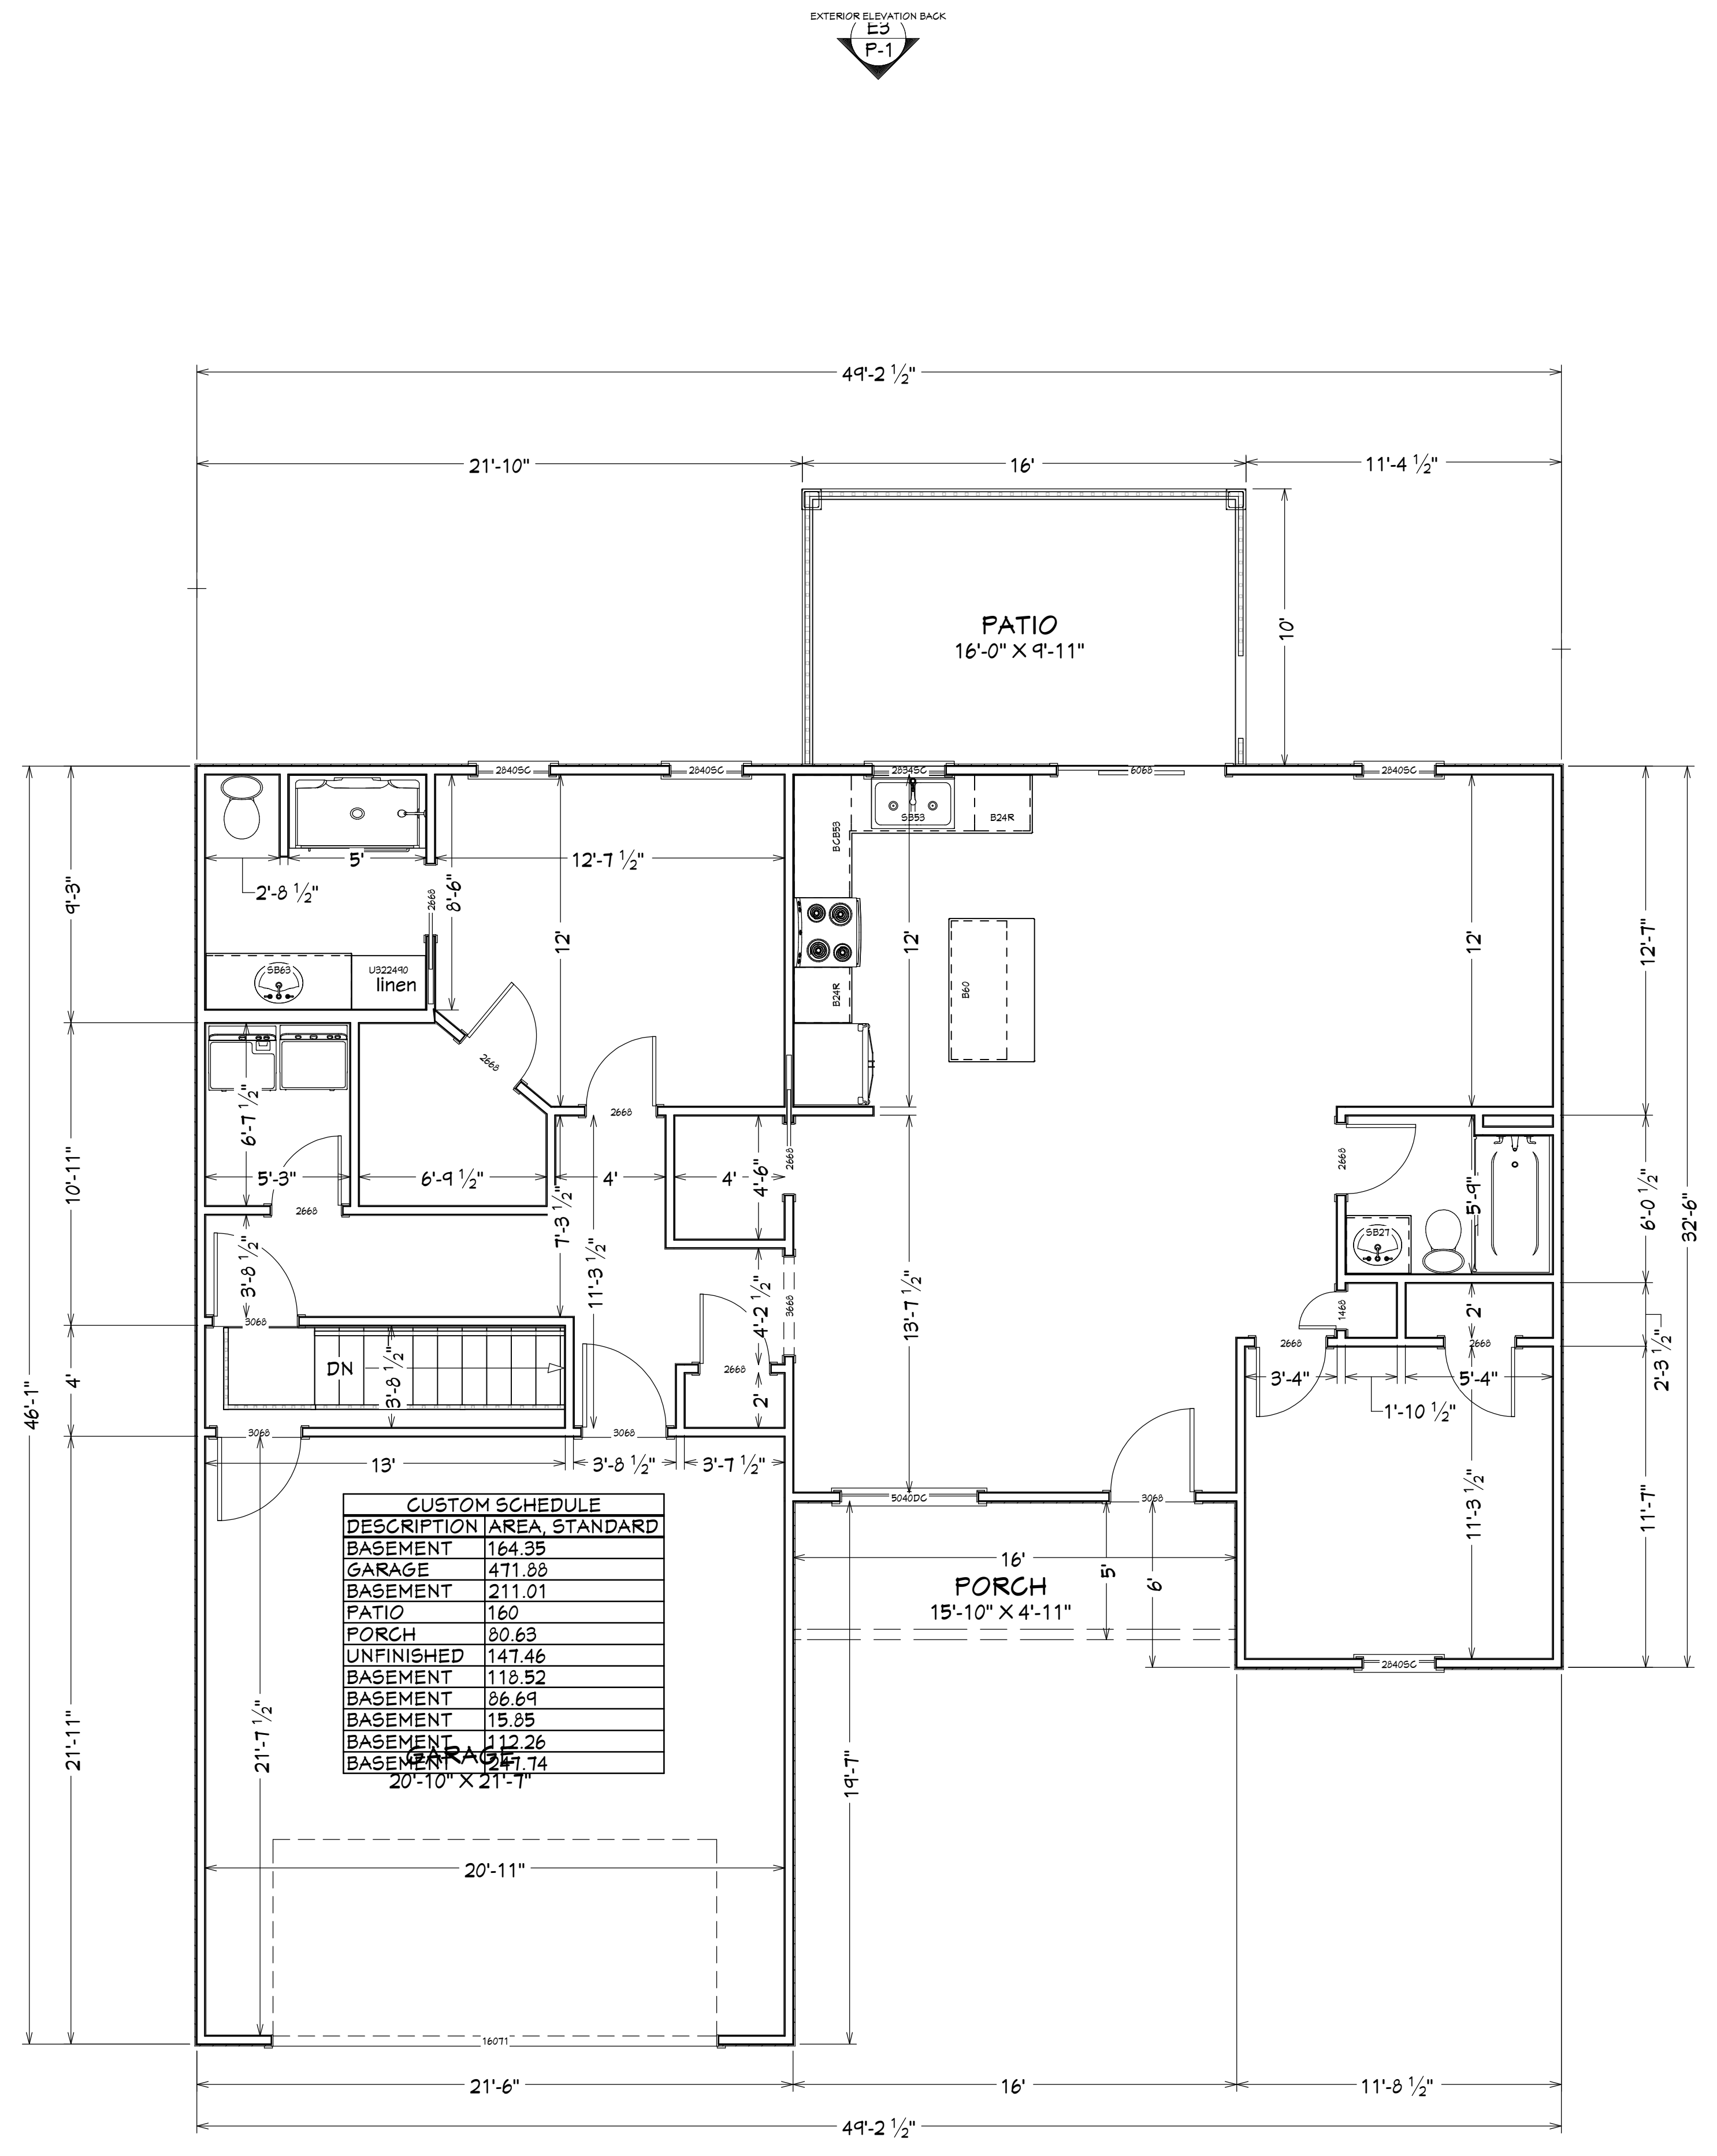

CUSTOM SCHEDULE

DESCRIPTION	AREA	STANDARD
BASEMENT	164.35	
GARAGE	471.88	
BASEMENT	211.01	
PATIO	160	
PORCH	80.63	
UNFINISHED	147.46	
BASEMENT	118.52	
BASEMENT	86.69	
BASEMENT	15.85	
BASEMENT	112.26	
BASEMENT	147.14	
20'-10" X 21'-1"		

LIVING AREA
1272 SQ FT



1ST FLOOR
1/4 IN = 1 FT

REVISION TABLE

NUMBER	DATE	REVISION BY	DESCRIPTION


DRAWINGS PROVIDED BY:

DATE:

10/7/2025

SCALE:


SHEET:

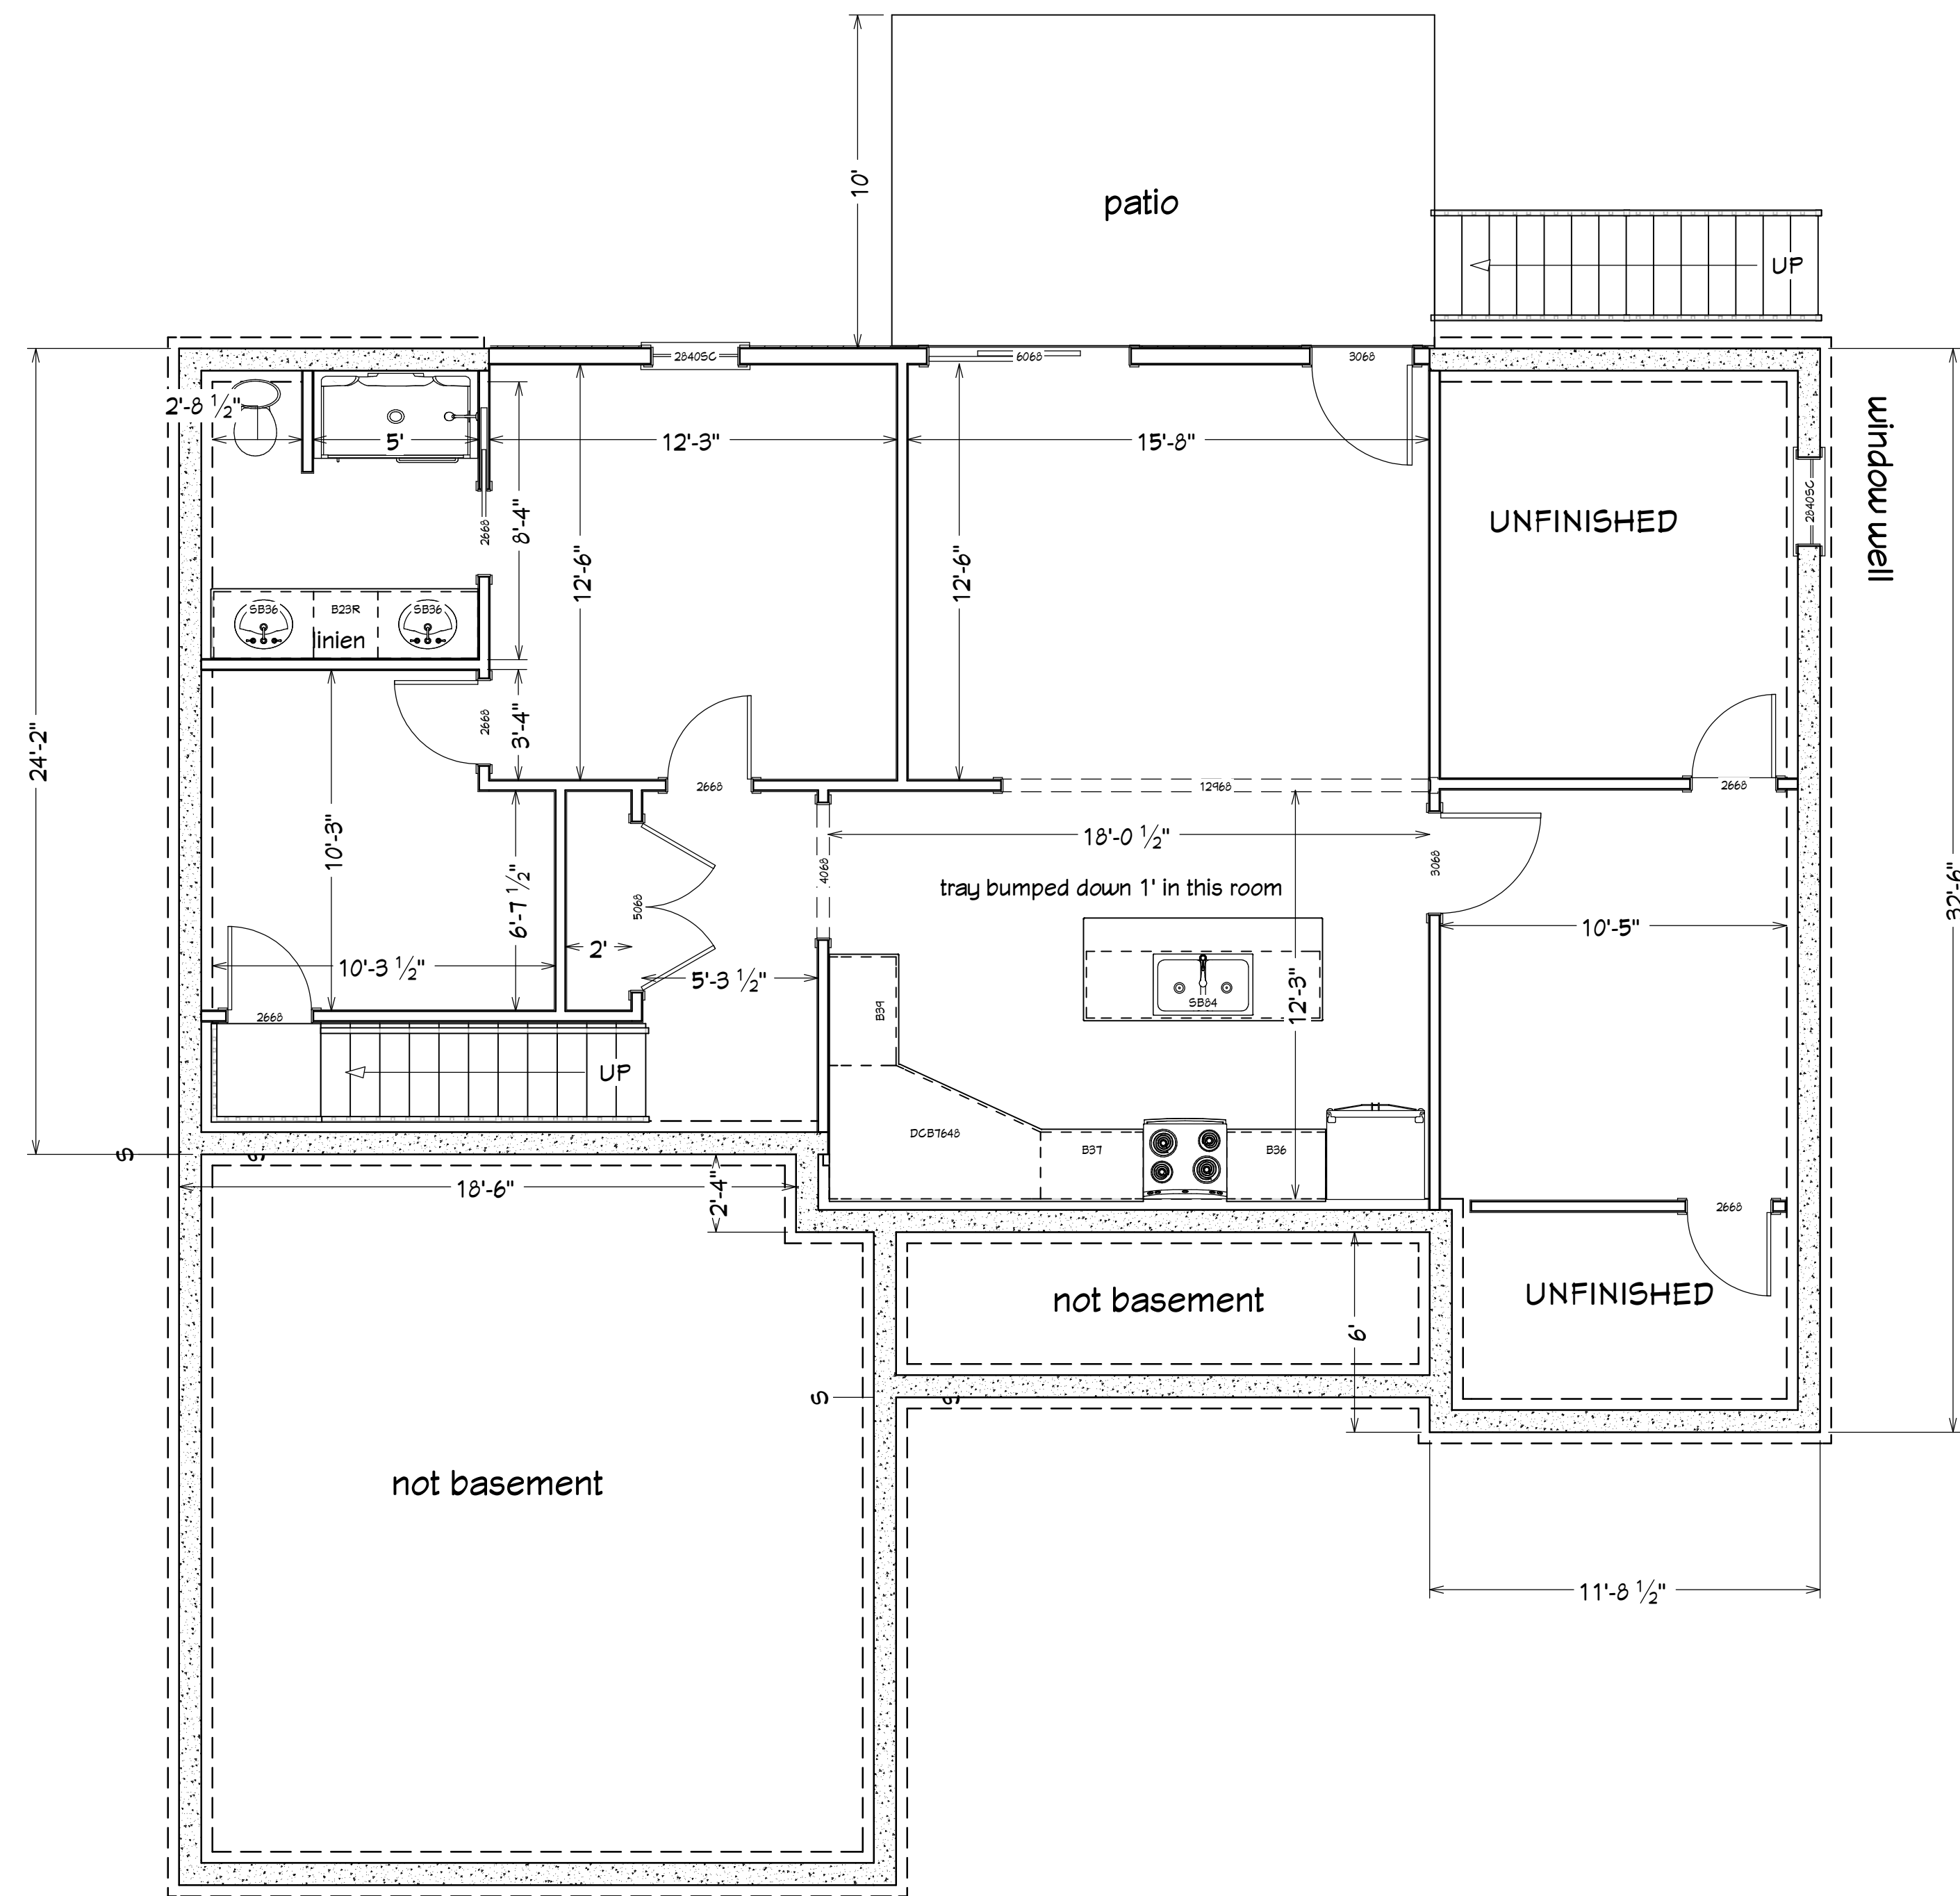

LIVING AREA
1184 SQ FT



FOUNDATION
1/4 IN = 1 FT

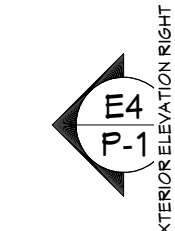

REVISION TABLE	
NUMBER	DATE

REVISION TABLE
REVISOR BY DESCRIPTION

DRAWINGS PROVIDED BY:

DATE:
10/7/2025

SCALE:

SHEET: