



Exterior Elevation Front

8" pitch on everything



Exterior Elevation Back

REVISION TABLE		REVISION BY	DESCRIPTION
NUMBER	DATE		

lot 57

Project Overview

DRAWINGS PROVIDED BY:


DATE:

6/19/2024


SCALE:

SHEET:

P-1

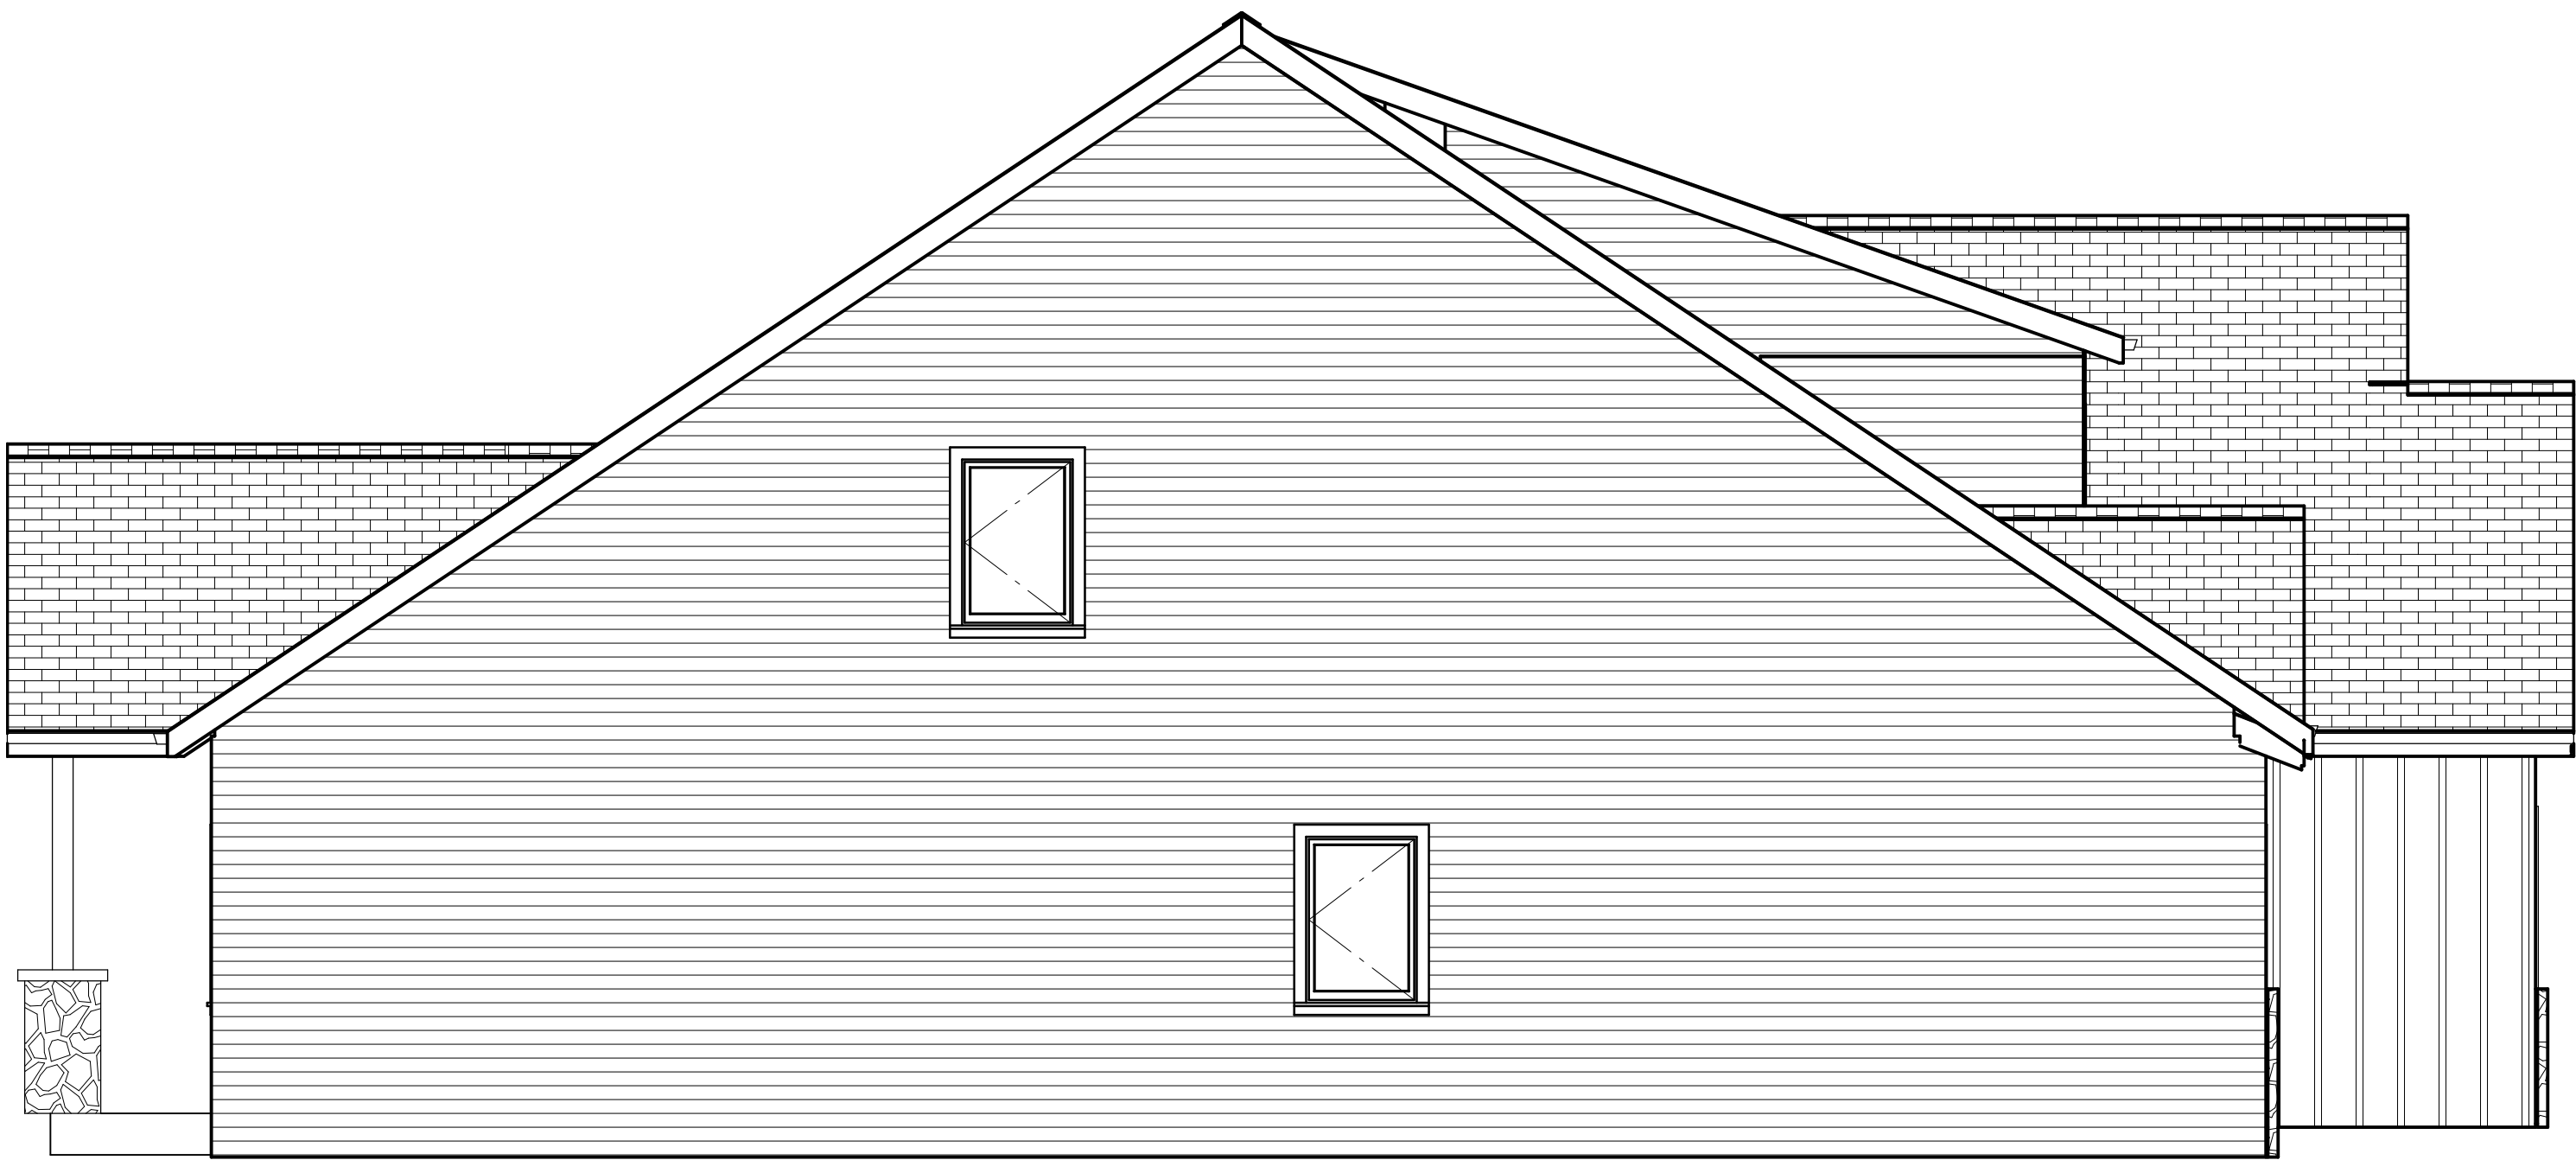

Exterior Elevation Left

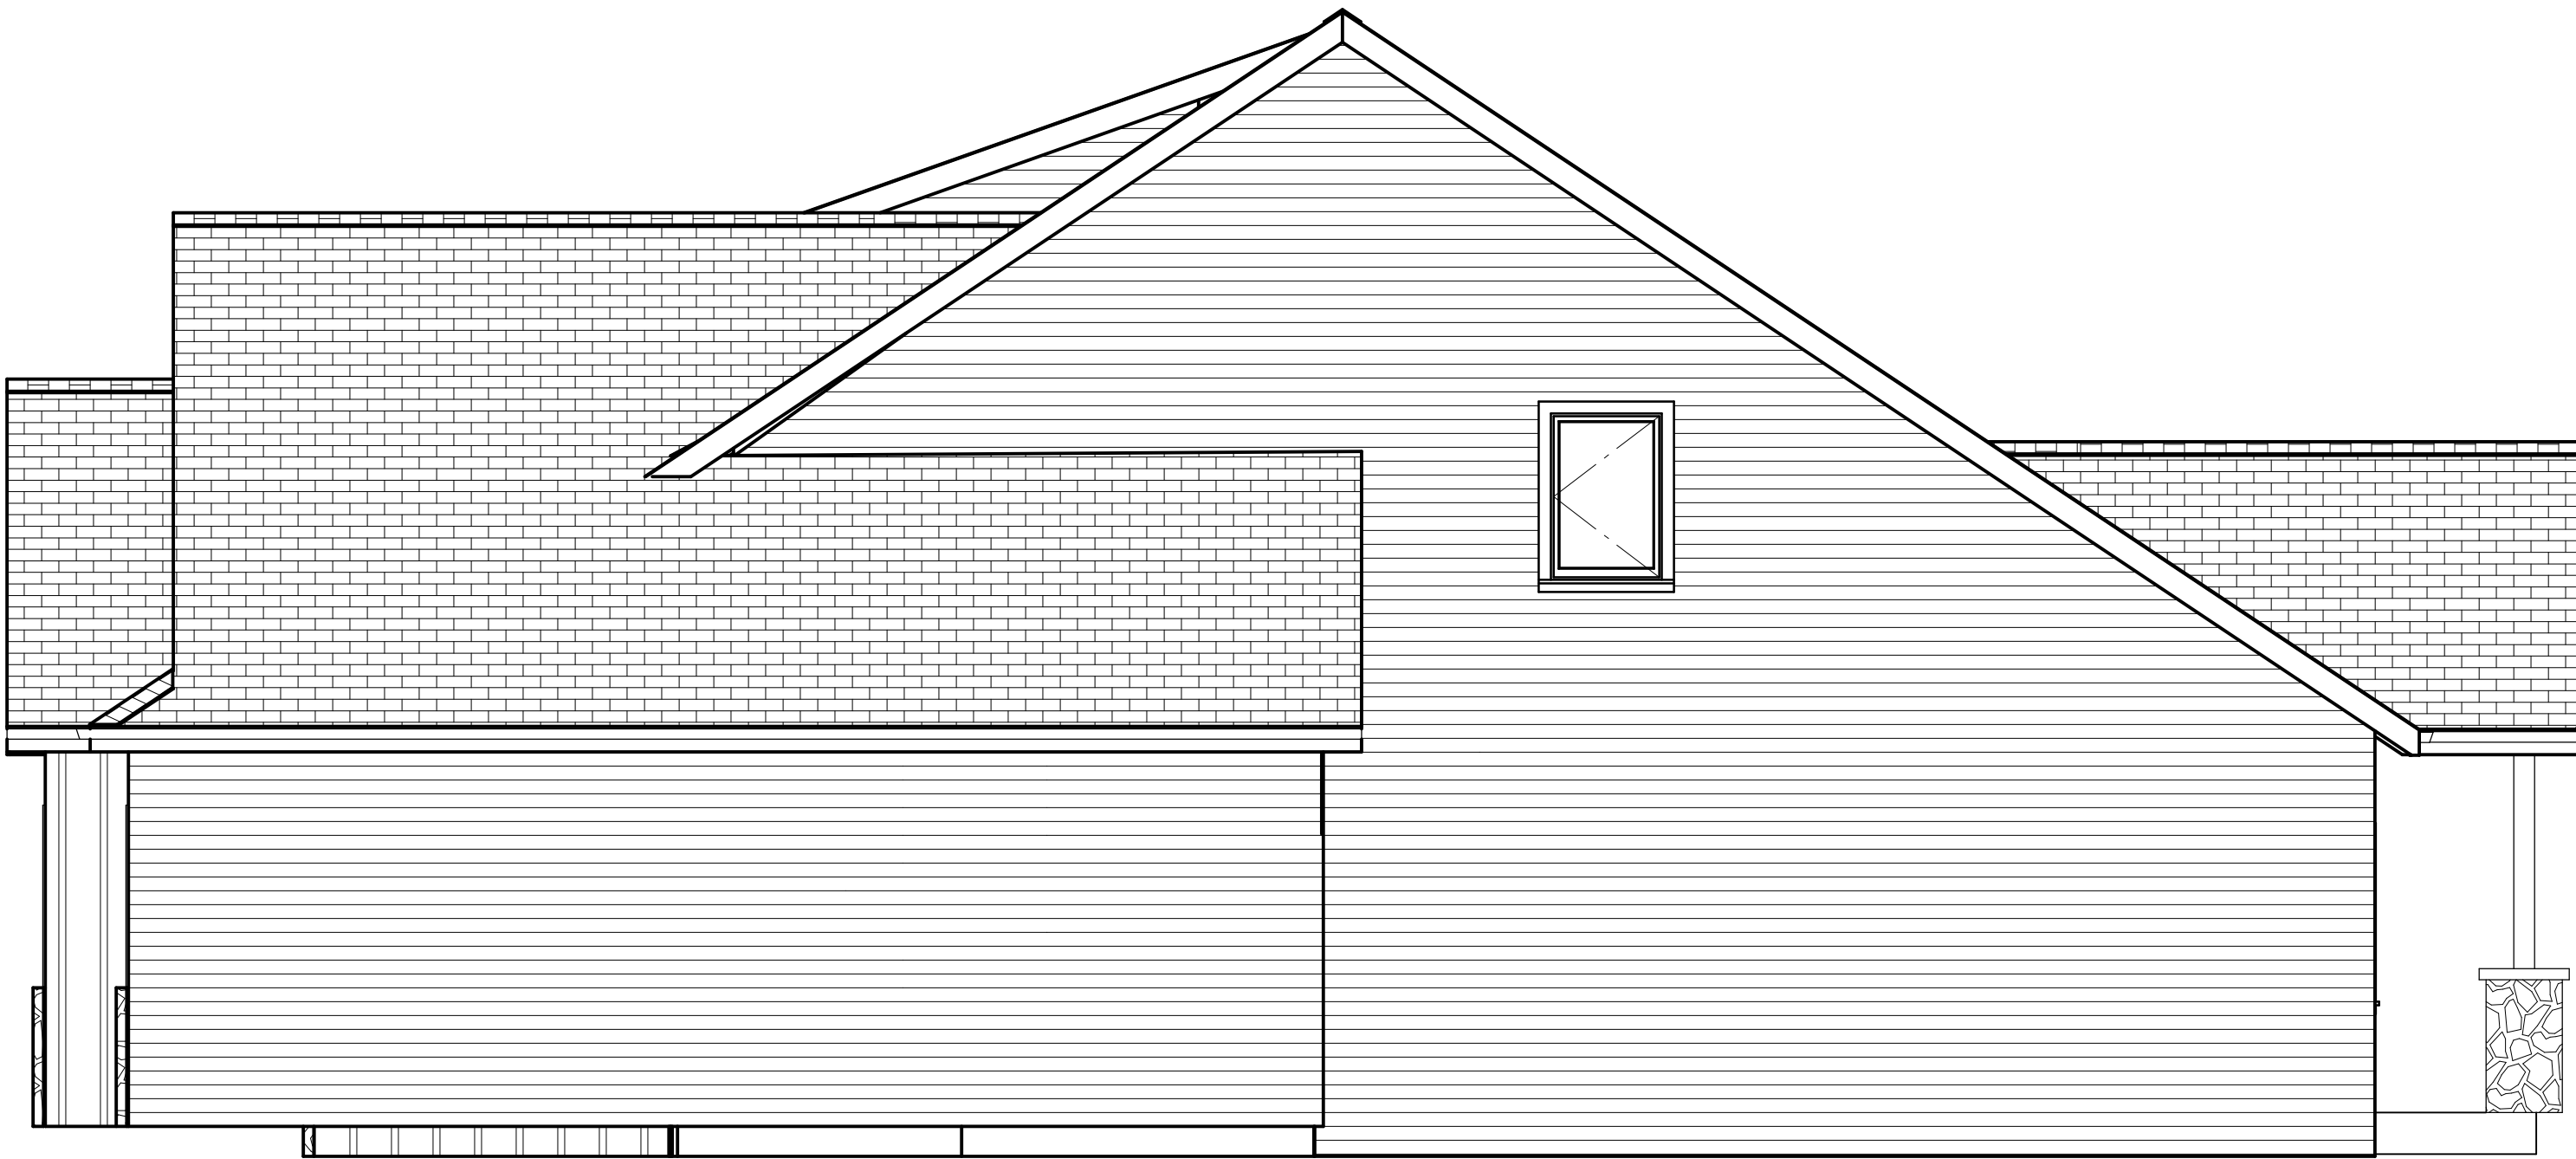

Exterior Elevation Right

REVISION TABLE		REVISED BY	DESCRIPTION
NUMBER	DATE		


DRAWINGS PROVIDED BY:

DATE:

6/19/2024

SCALE:

SHEET:

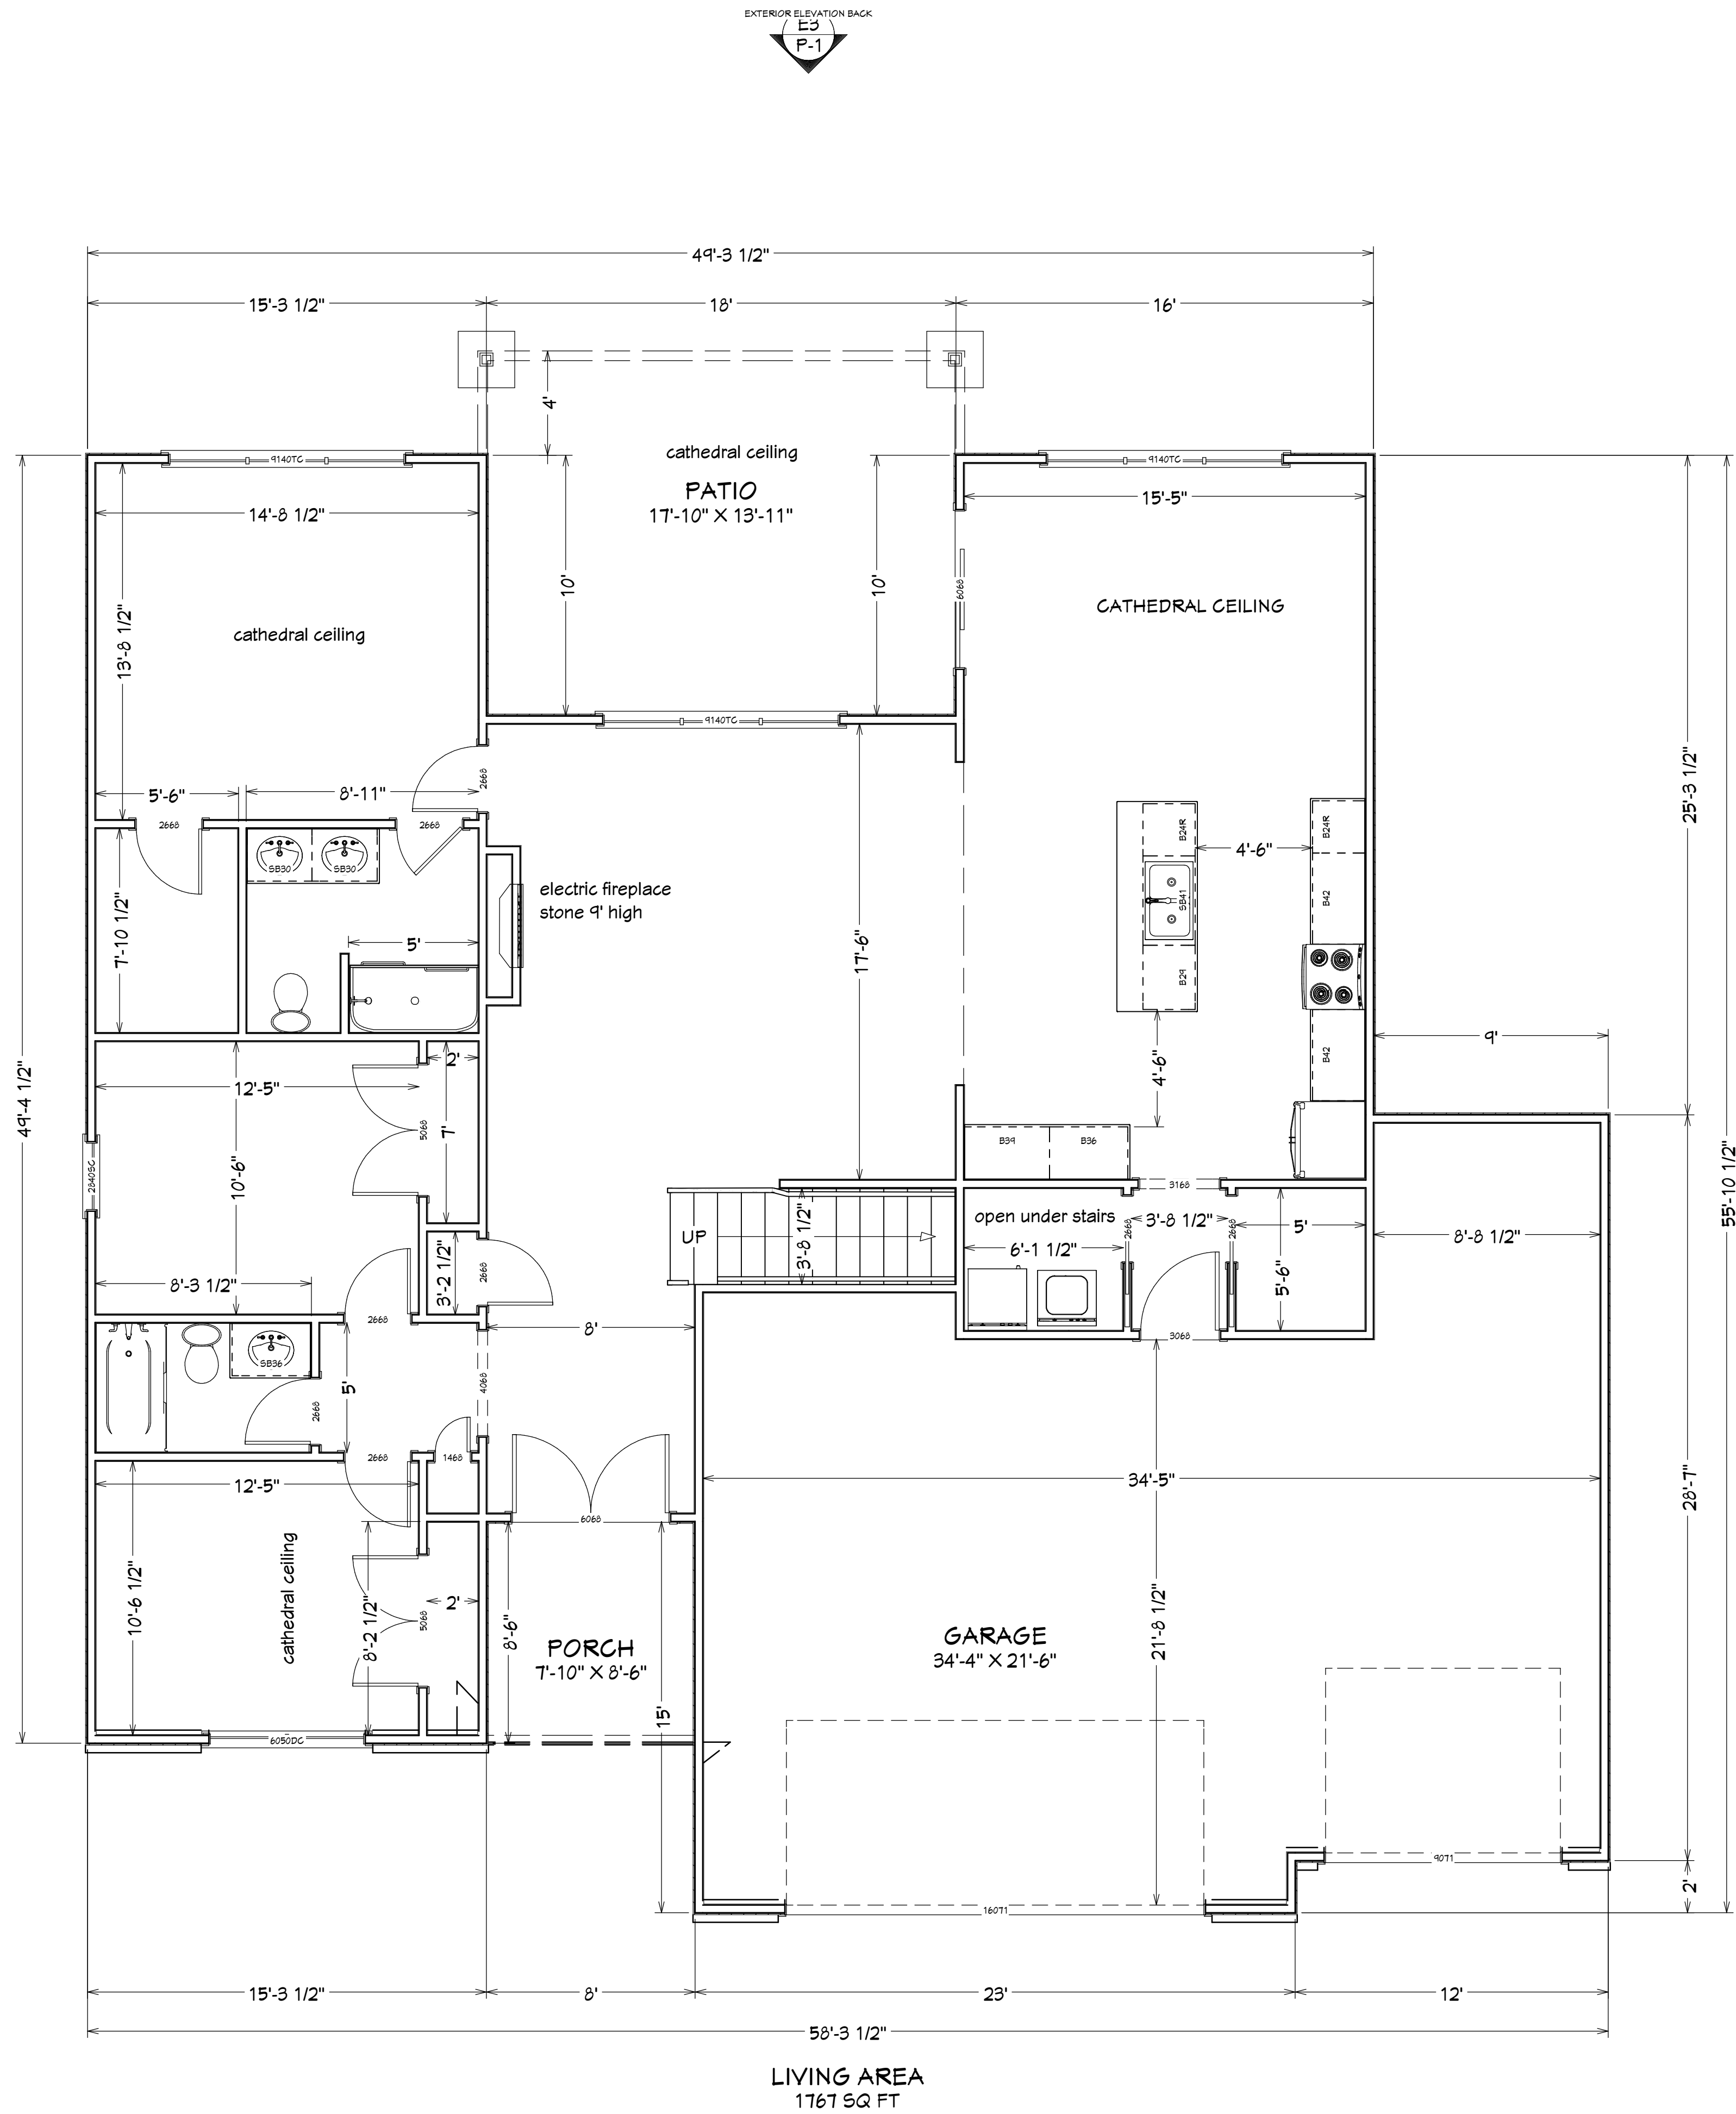

E1
P-1
EXTERIOR ELEVATION FRONT

E3
P-1
EXTERIOR ELEVATION BACK

1st Floor

REVISION TABLE		REVISION BY	DESCRIPTION
NUMBER	DATE		


DRAWINGS PROVIDED BY:

DATE:

6/19/2024

SCALE:

SHEET:

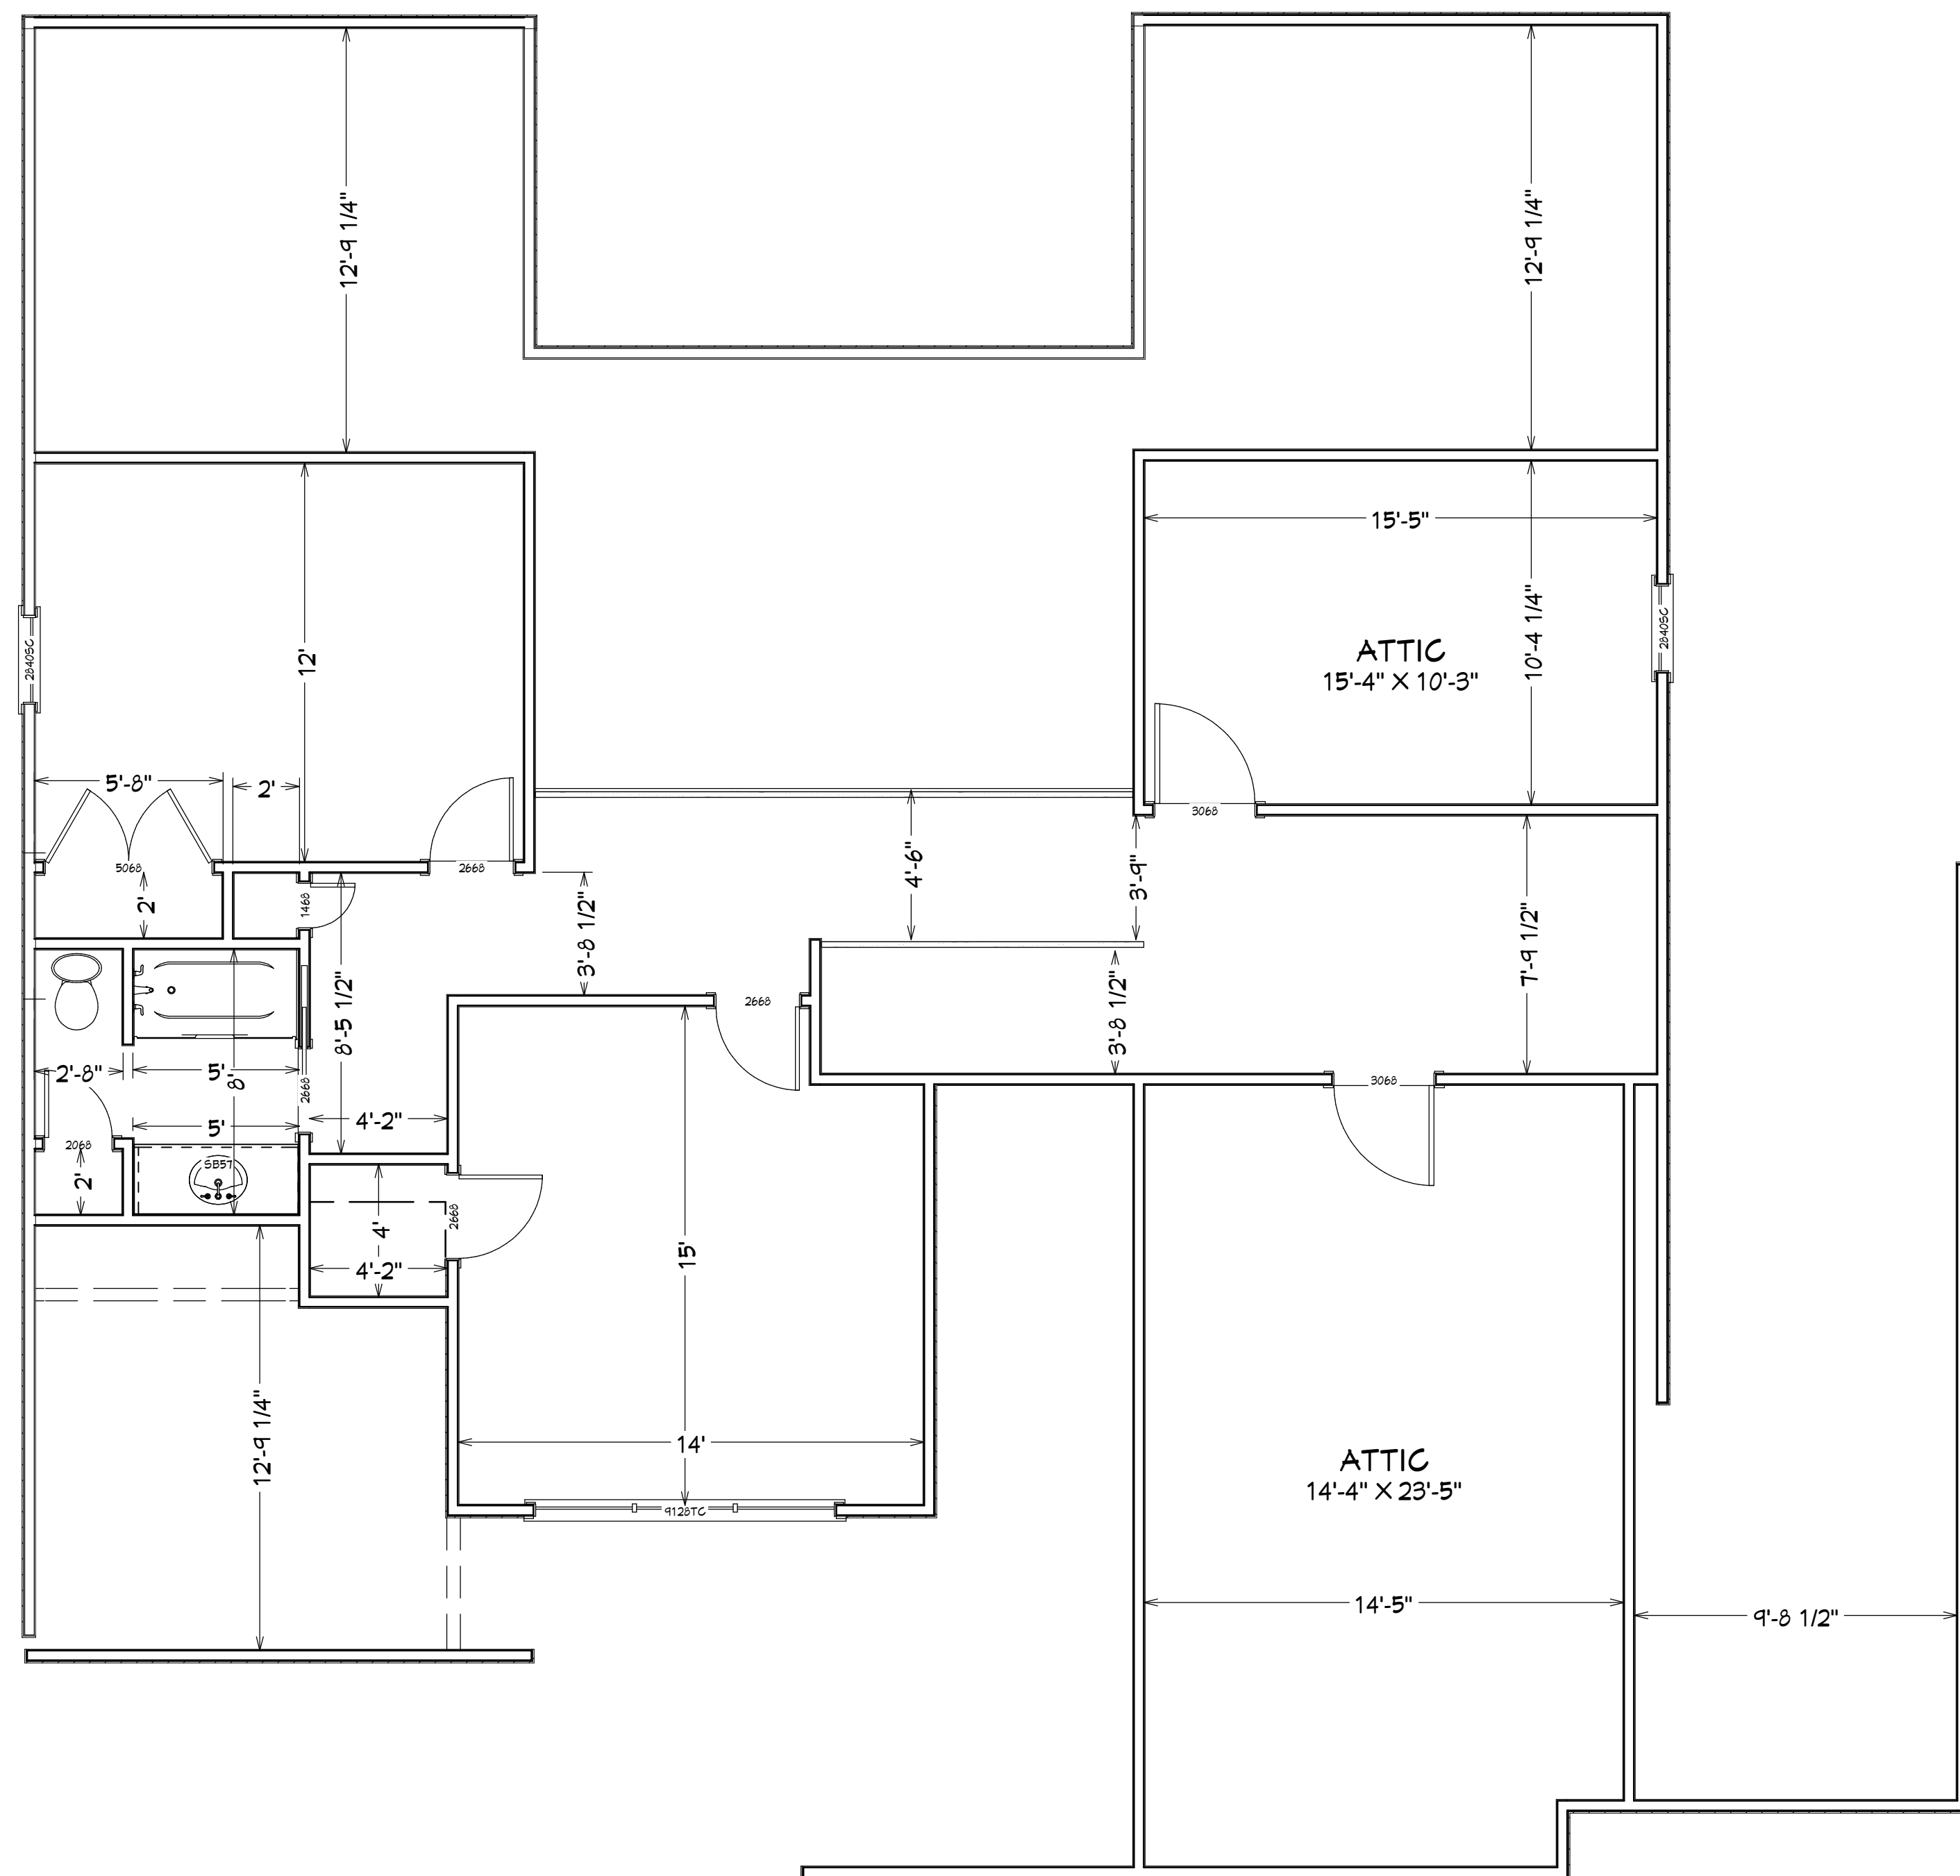

E1
P-1
EXTERIOR ELEVATION FRONT

2nd Floor

SHEET: