

living area 6" pitch
garage 5 1/2" pitch
garage 16' walls



E1 EXTERIOR ELEVATION FRONT
1/4 IN = 1 FT



E3 EXTERIOR ELEVATION BACK
1/4 IN = 1 FT

NUMBER	DATE	REVISED BY	DESCRIPTION

Project Overview

Jason Graber
N-G CONSTRUCTION
(260) 433-5727
(260) 433-9230


DATE:

/8/2025


SCALE:

SHEET:

P-1

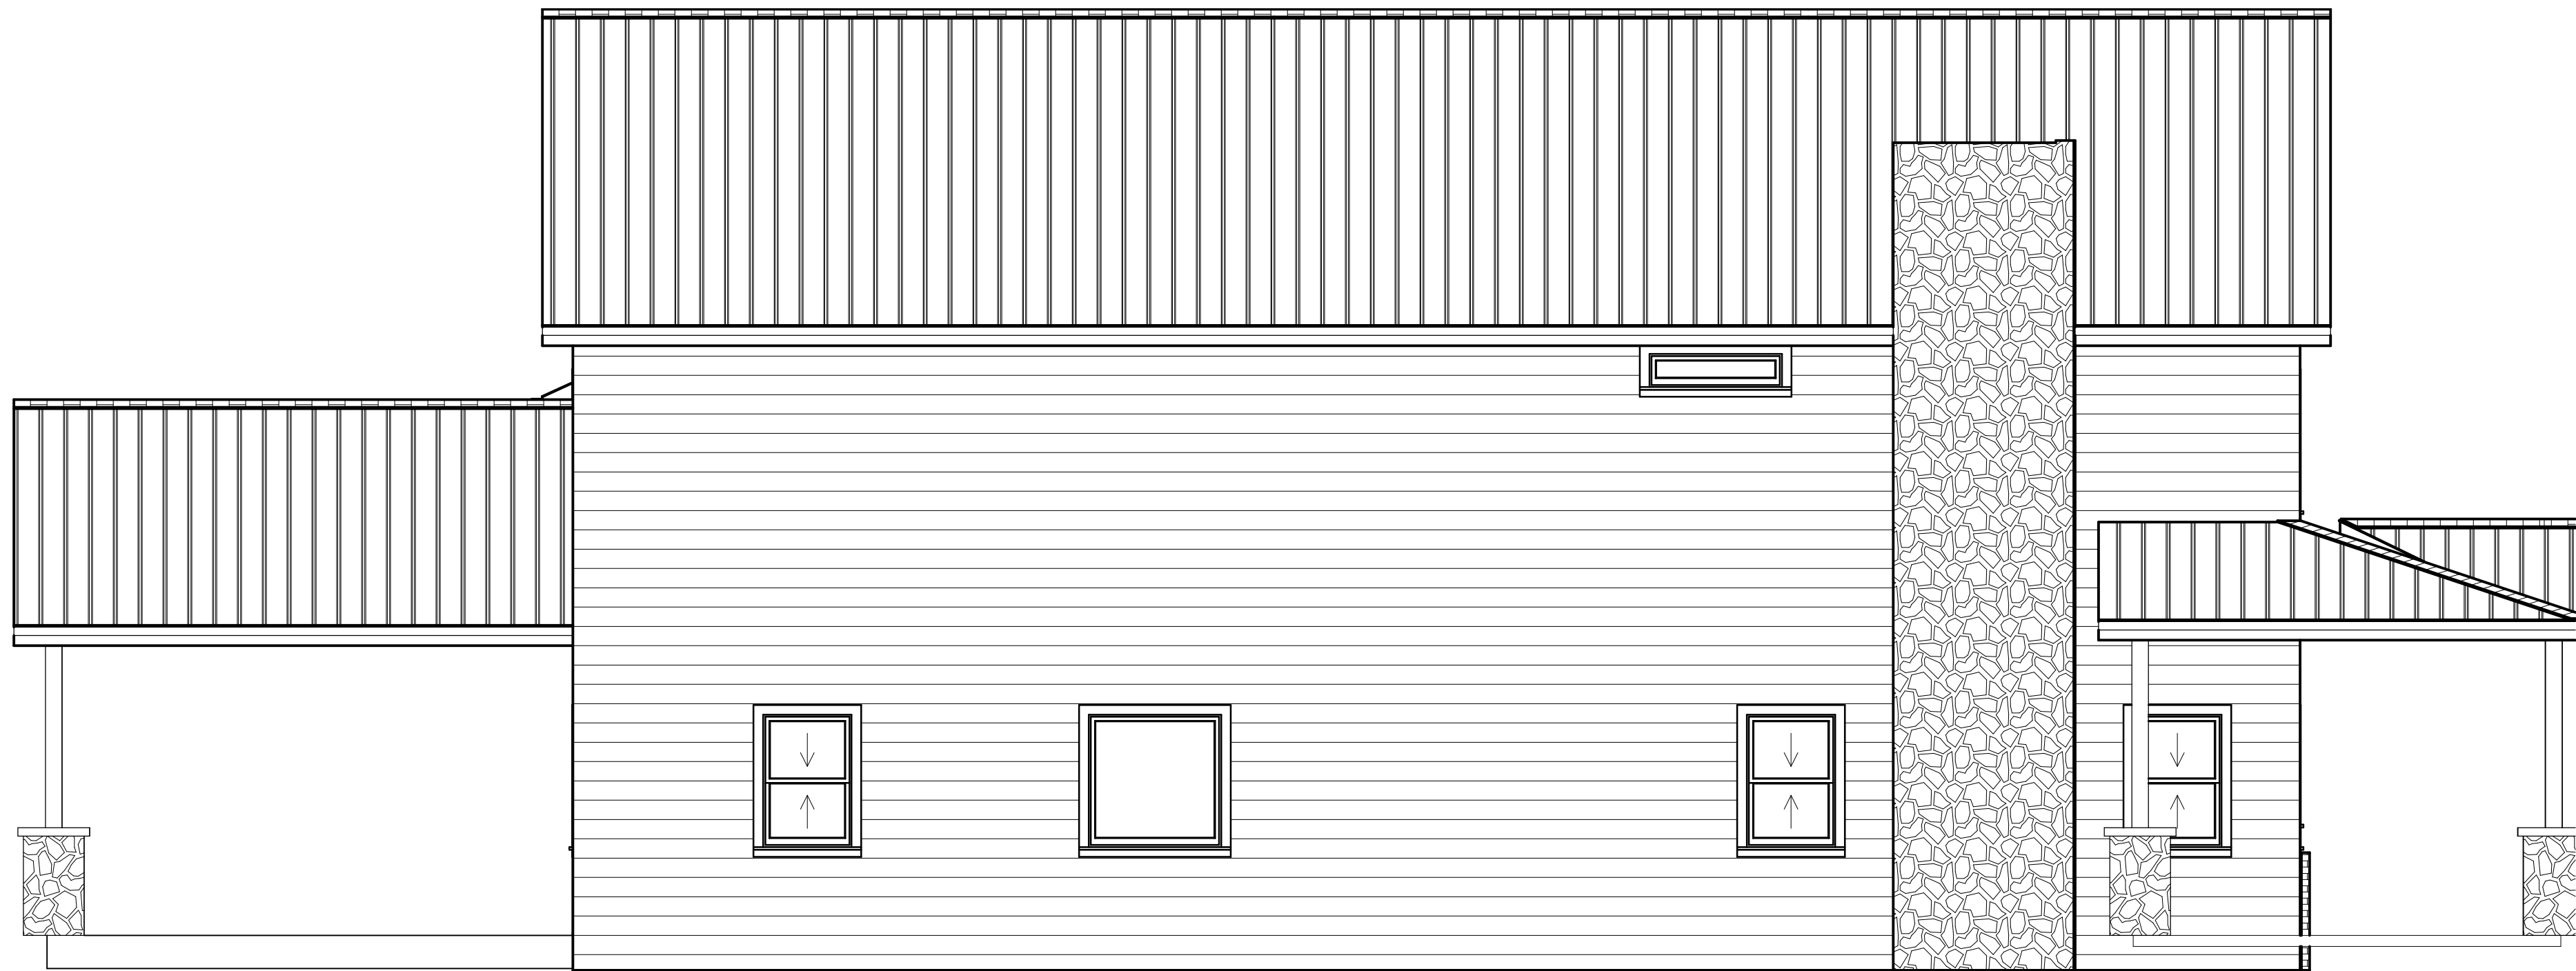

E2 EXTERIOR ELEVATION LEFT
1/4 IN = 1 FT

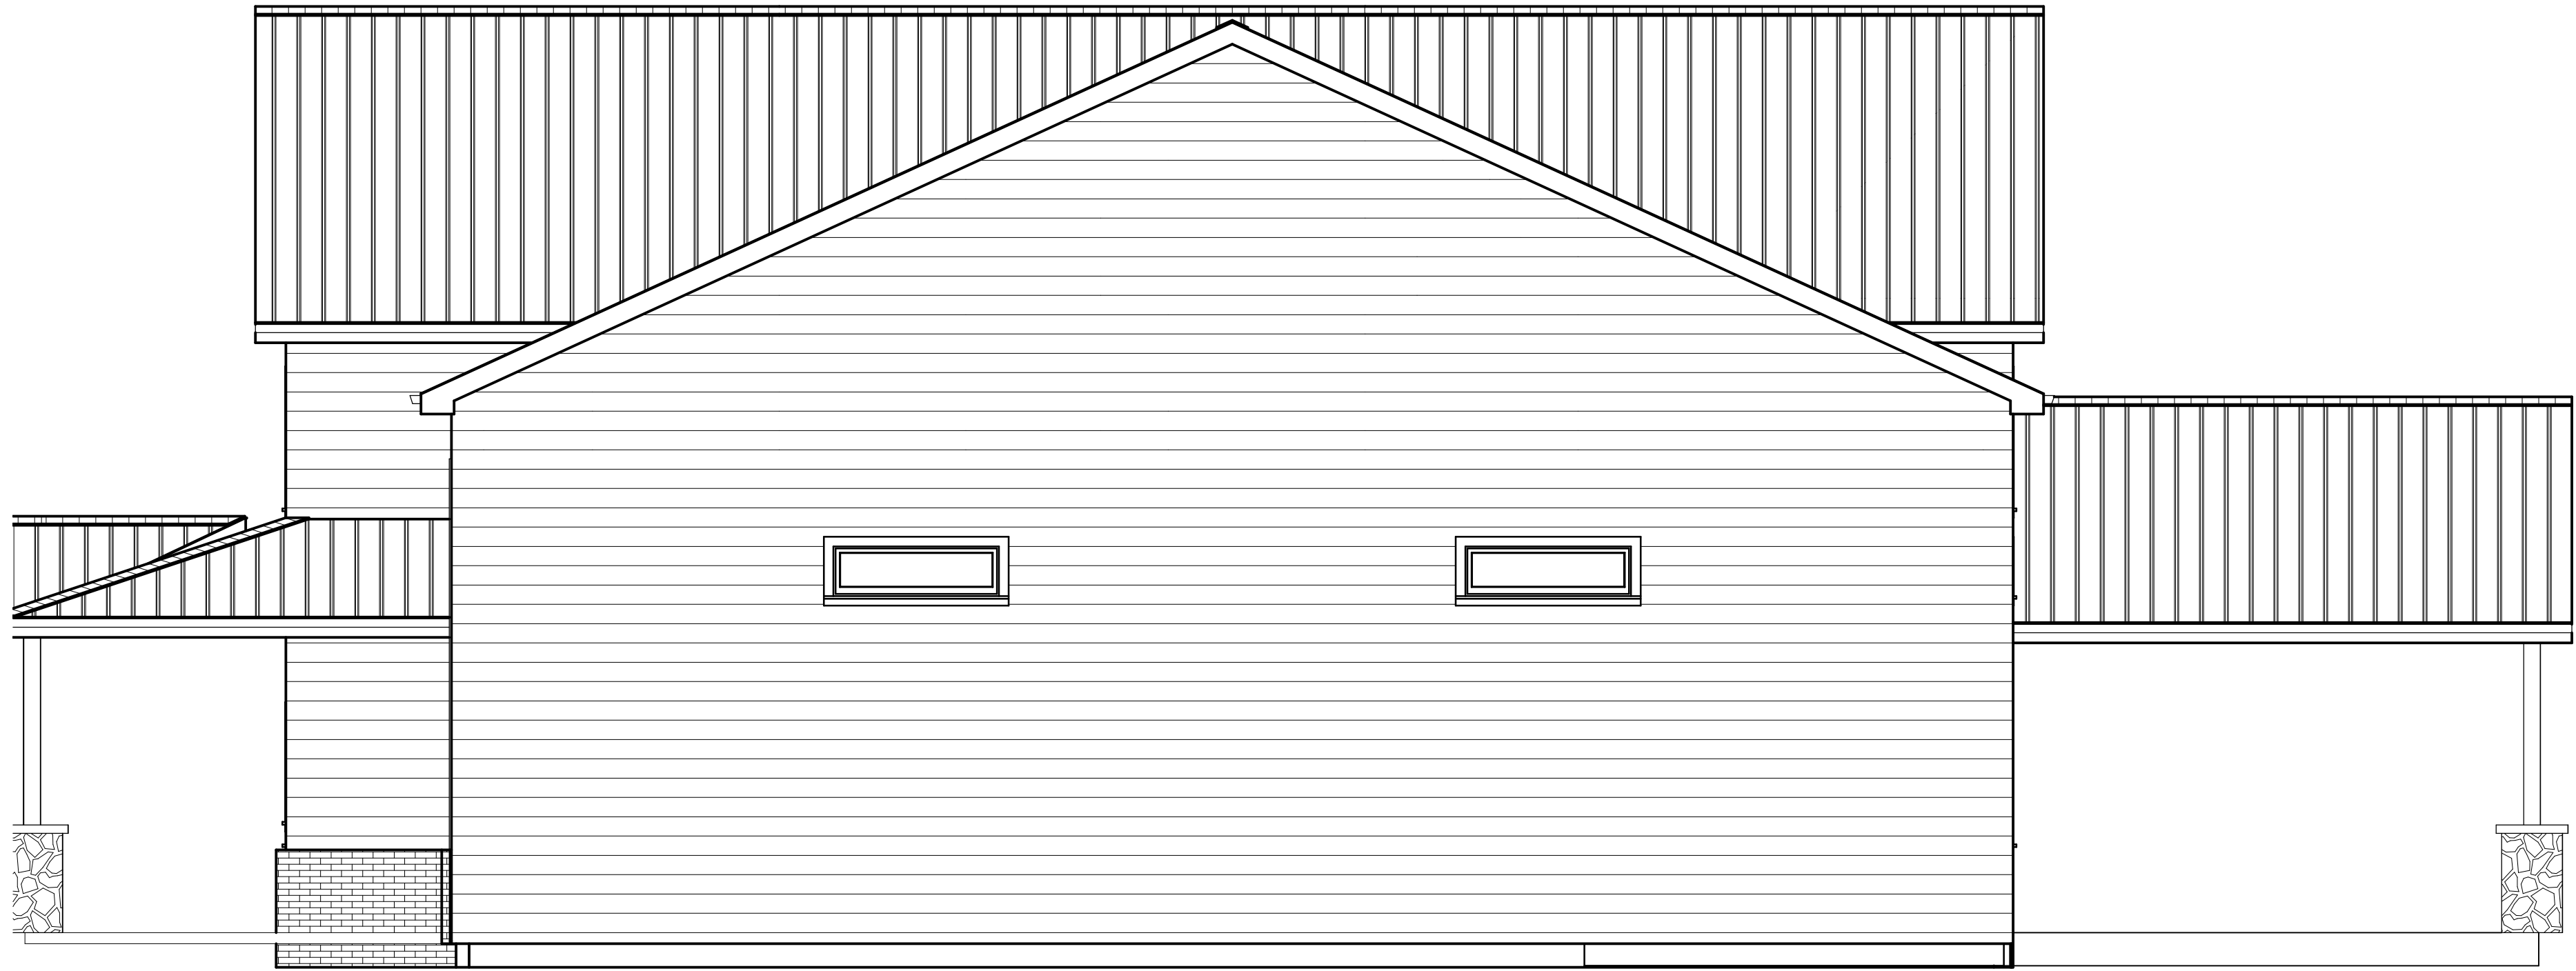

E4 EXTERIOR ELEVATION RIGHT
1/4 IN = 1 FT

REVISION TABLE		REVISED BY	DESCRIPTION
NUMBER	DATE		


DRAWINGS PROVIDED BY:

DATE:

9/8/2025

SCALE:

SHEET:

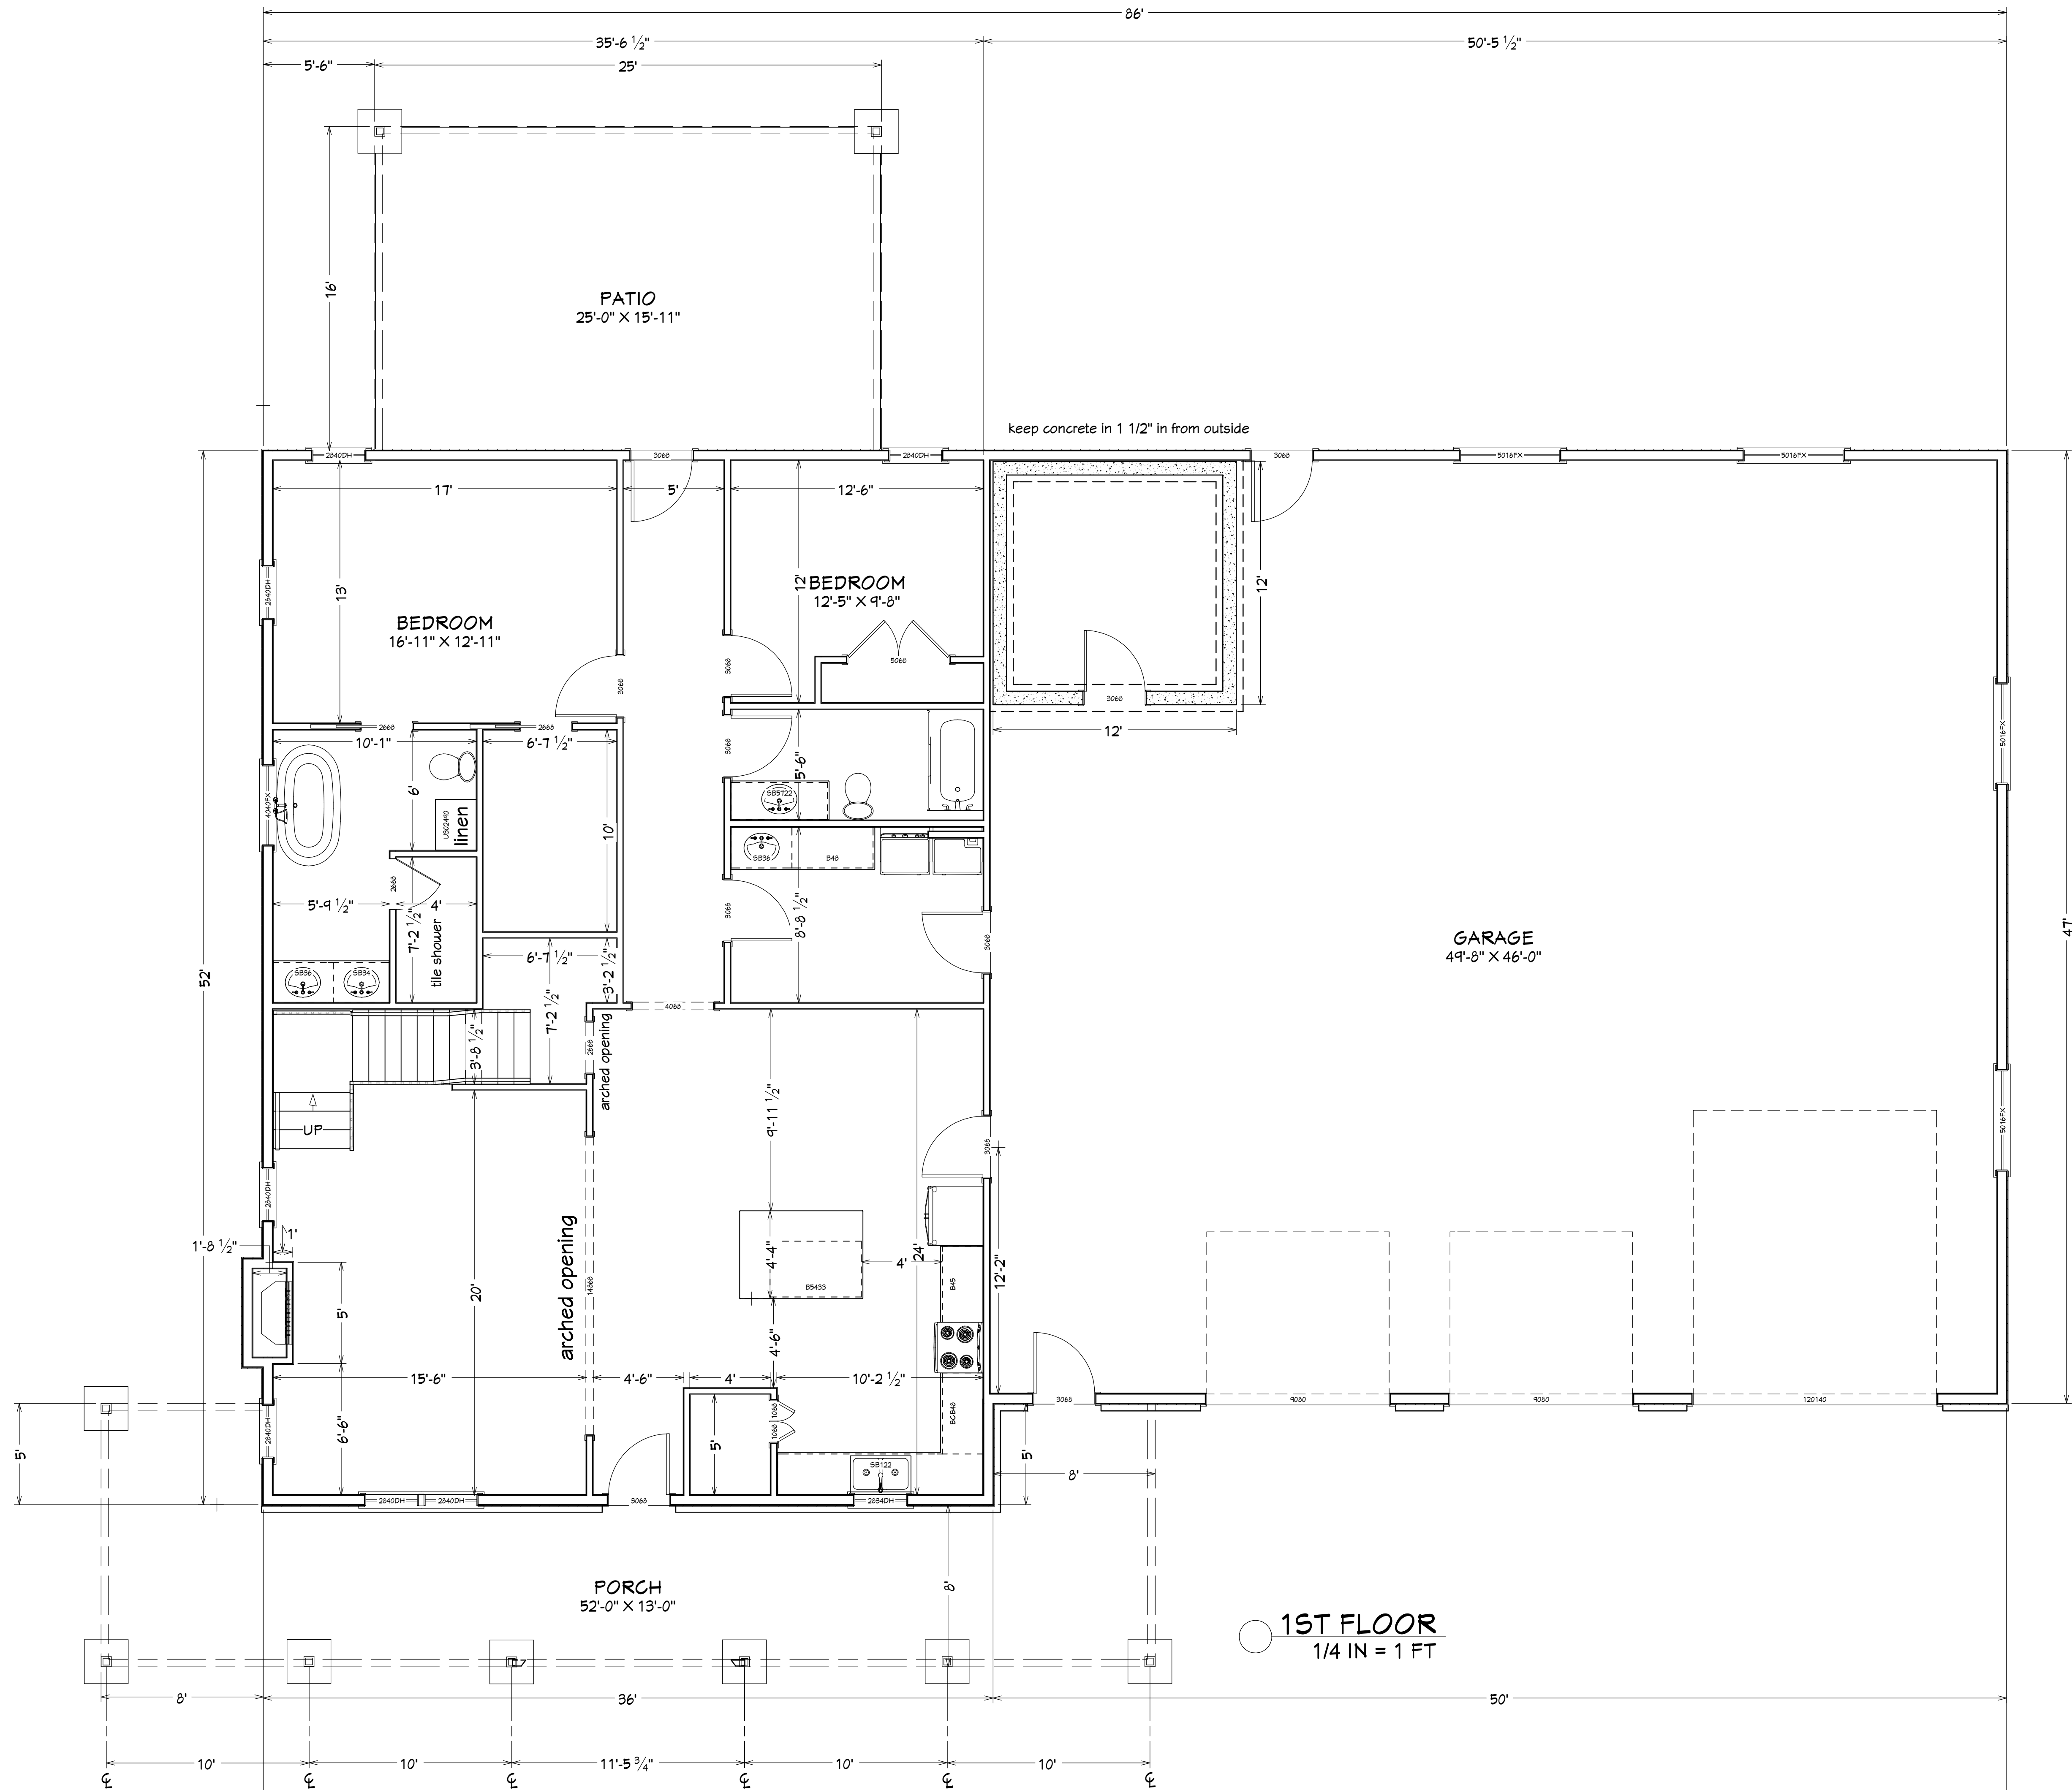

REVISION TABLE		REVISION BY	DESCRIPTION
NUMBER	DATE		

DRAWINGS PROVIDED BY:


DATE:

9/8/2025

SCALE:

SHEET:

1ST FLOOR
1/4 IN = 1 FT

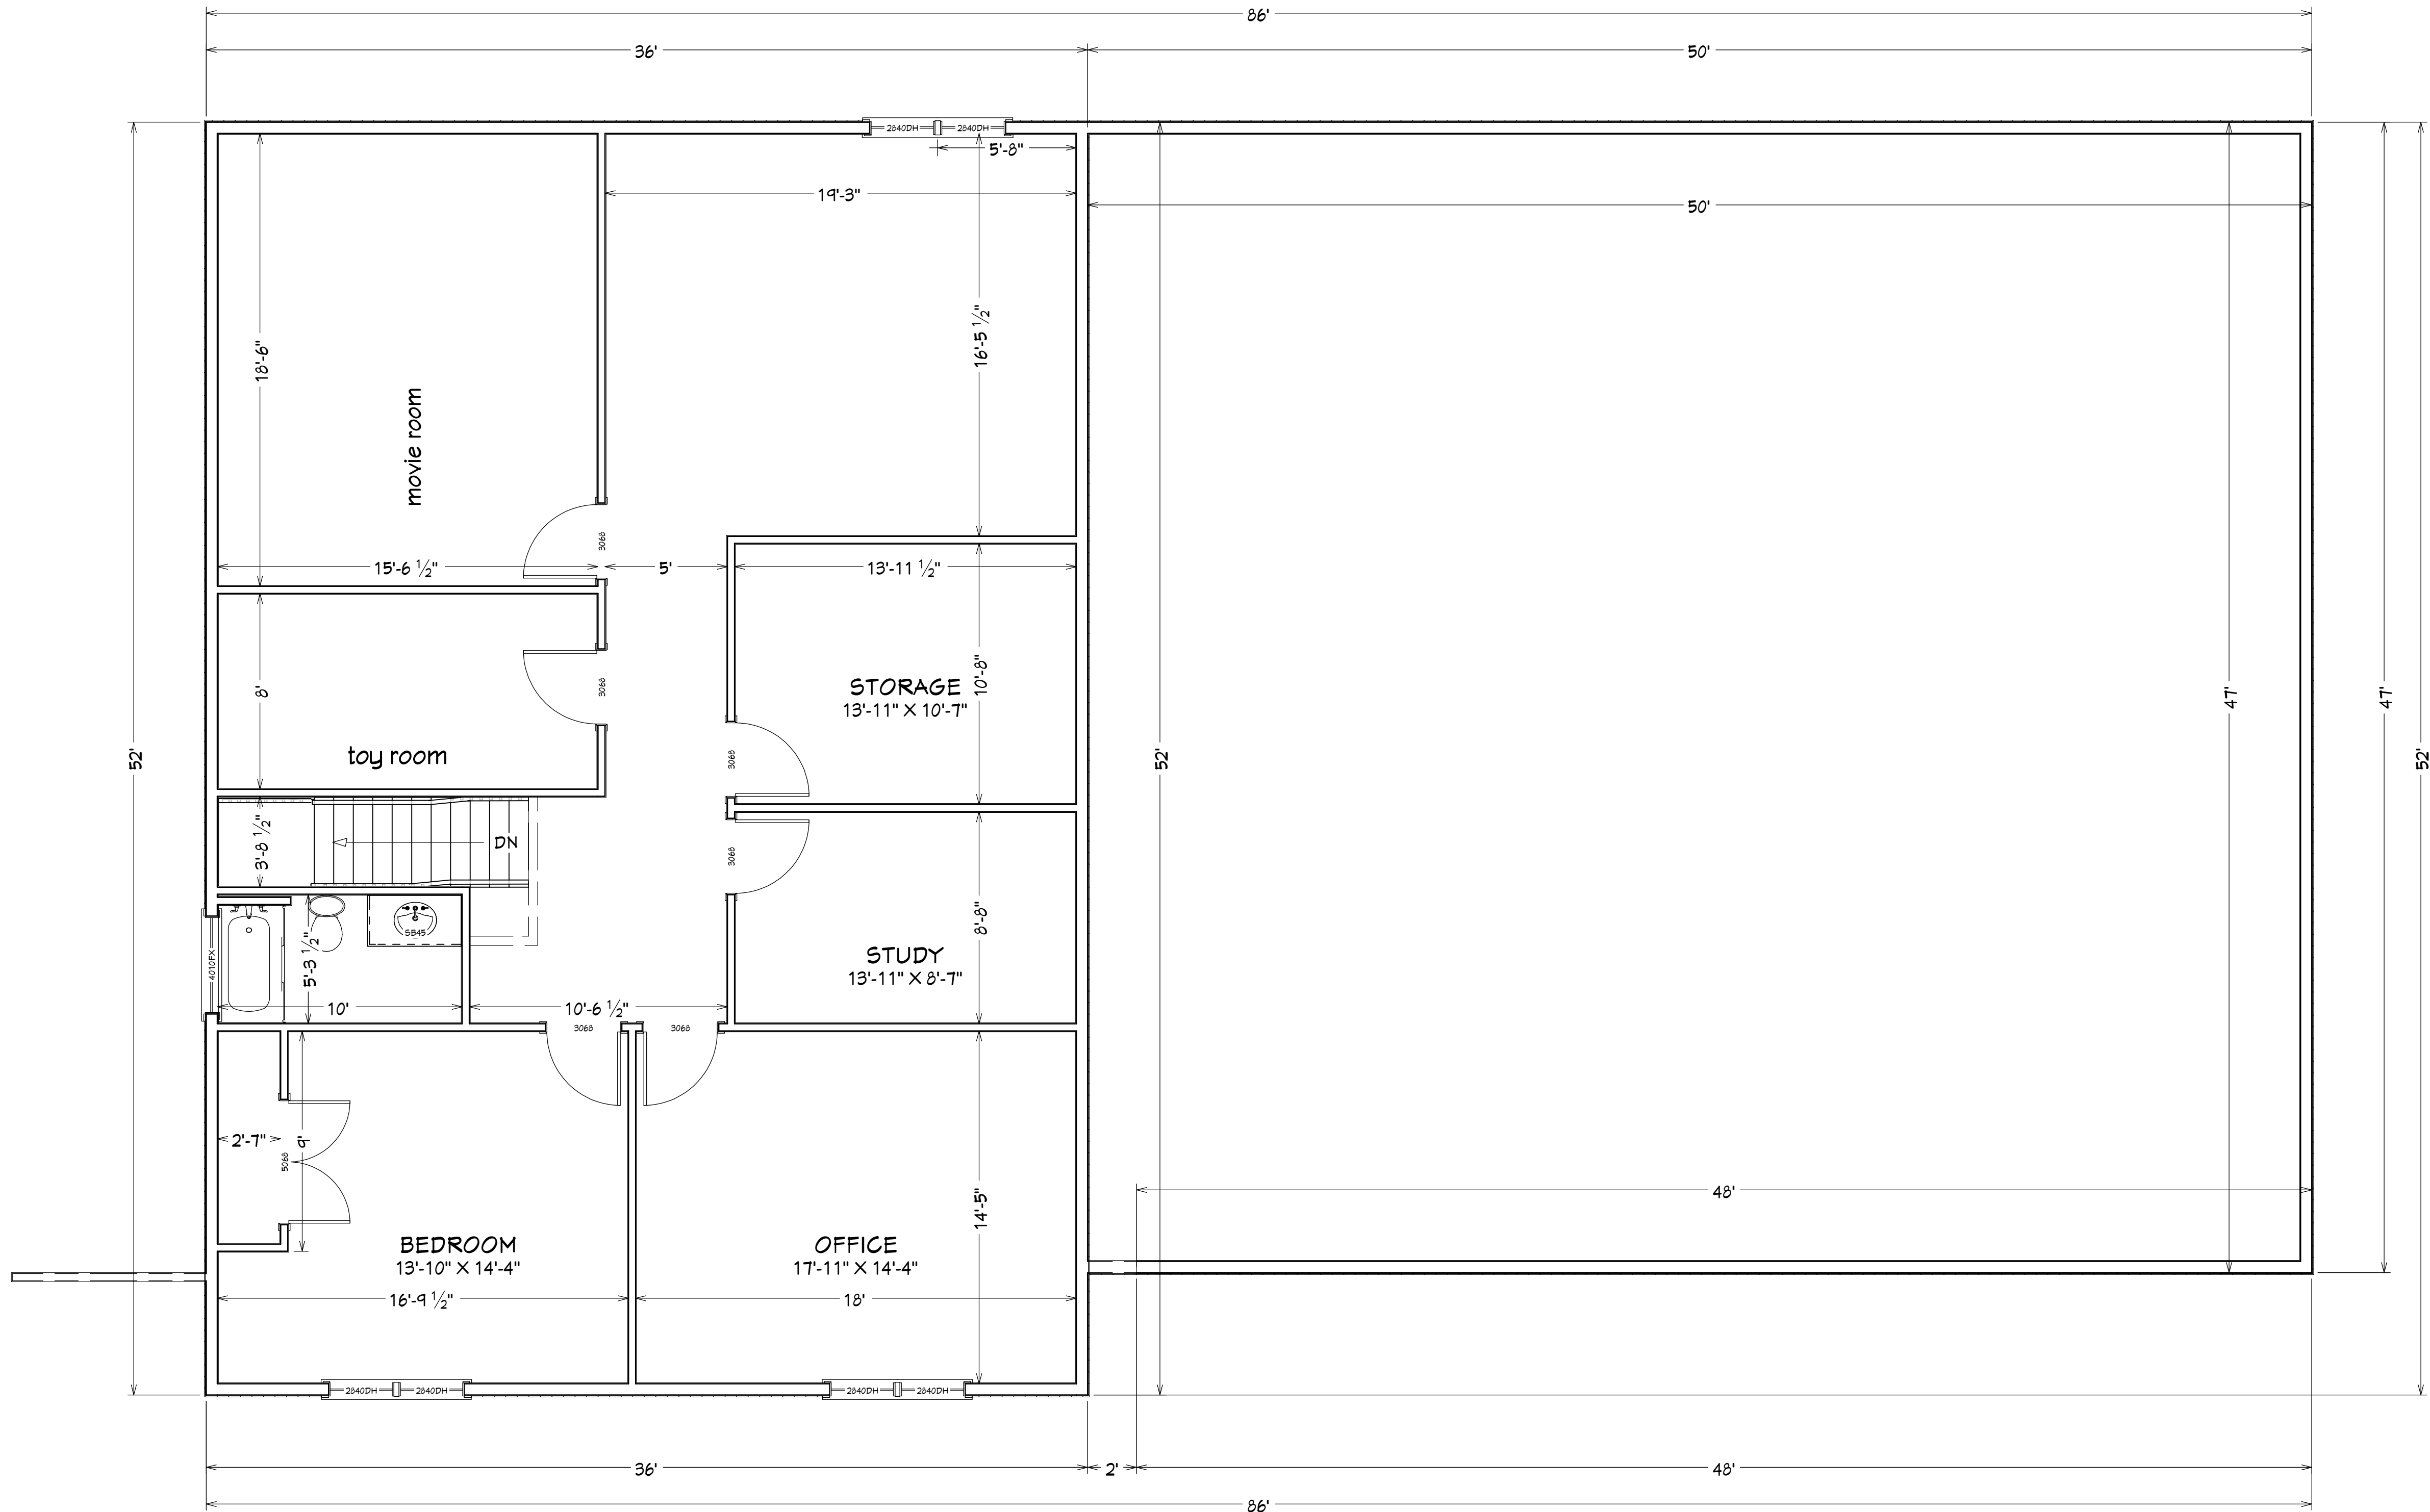

REVISION TABLE	
NUMBER	DESCRIPTION

DRAWINGS PROVIDED BY:

DATE:

9/8/2025

SCALE:

SHEET: